


Dylan Jones Intake - Plan View for Tree Felling

| Point | Level |
|----------------|---------|
| Top Peg A | 211,000 |
| Top Peg B | 212,660 |
| Crest | 211,100 |
| Base of Screen | 210,650 |
| Reference X1 | 215,354 |
| Reference X2 | 213,755 |

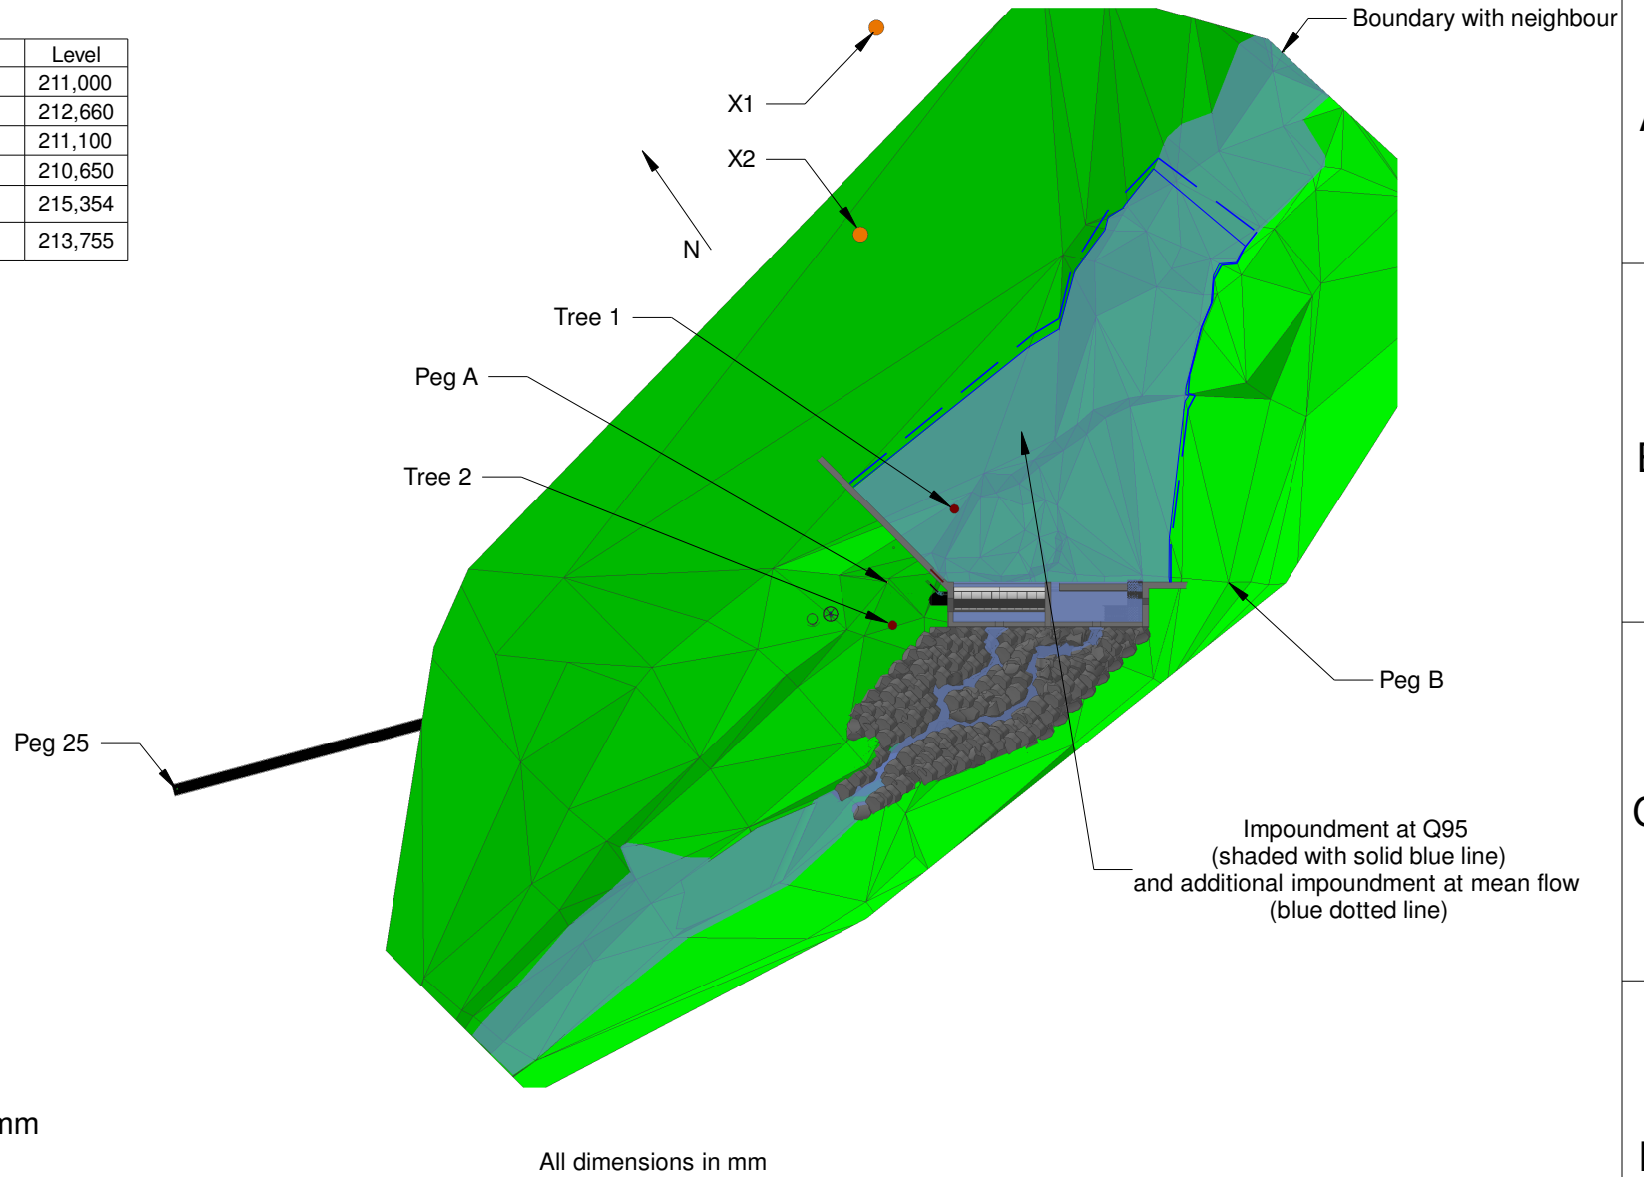

Client : **Dylan Jones**
 Address : Ty Mawr, Mallwyd
 Machynlleth, SY20 9HS
 Drawn By : MJP

Date : 30/12/22
 Scale : 1 : 250 @ A4
 Drawing No : 22123007
 Version : 2

Revision Details
 v2 : Fish and eel passage
 and HoF notch revised

**Greenearth
Hydro**

Greenearth Hydro Limited
 Siop Newydd, Rhiw, Pwllheli, LL53 8AE
 Tel: 07980 670046 www.greenearthhydro.co.uk
 Company Registration Number 7417466
 MCS Hydro Transition Installer 123