

**Water Resources Act 1991**  
as amended by the Environment Act 1995  
**Consent to Discharge**  
**Certificate of Holder**




**ENVIRONMENT  
AGENCY**

40

**Part A**

**To:** ASSOCIATED BRITISH PORTS  
ASST PORT MANAGER  
PIERHEAD BUILDING  
BUTE DOCKS  
CARDIFF CF1 5TH

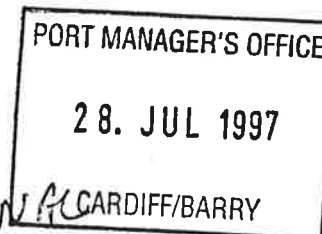

ST 124669  
312460E  
166974N

NB: For a body corporate the job title is a point of contact.  
Holder Start Date: 14-JUL-97

The Environment Agency ("the Agency") hereby confirm that the above named person is a/the registered holder of consent AN0274201 Consent Issued: 14-JUL-97

Nature of Discharge(s); SEWAGE EFF/TREATED EFF/CONTINUOUS

**WINDWARD TERMINAL PORT OF BARRY BARRY**

Note: This certificate should be kept with the consent document for future reference. If you transfer responsibility for the discharge to somebody else you must pass the consent to them and tell the Agency within 21 days. **Responsibility for the consent cannot be disclaimed by the holder but the registration of holder may be transferred to a successor.** To do this please complete the form below, then tear it off and return it to the address shown. If you fail to transfer the consent, even though you are no longer on the site, you may still be liable for prosecution for pollution. If you transfer the consent but do not tell us, you will be committing an offence. In case of any queries please contact your local Environment Agency office.

**Part B Please complete in block capitals or type.**

**To:**

**Water Resources Act 1991: Notice of transfer of consent to discharge**

**Consent:** AN0274201

**Name:** ASSOCIATED BRITISH PORTS

Consent Issued: 14-JUL-97

**Address:**

ASST PORT MANAGER  
PIERHEAD BUILDING  
BUTE DOCKS  
CARDIFF CF1 5TH

I/We\* hereby serve notice on the Agency that I/we\* am/are\* no longer a/the\* Holder of the above consent which will be/was\* transferred to: \* delete as appropriate

**Name(s) of new holder(s):**

**Address:**

**Post Code:**

**Date of Transfer to new Holder(s);** .....

**Signed:** .....

**Dated:** .....

**Name (block capitals):** .....

**Position:** .....



CONSENT NO.

AN0274201



ASiantaeth YR  
AMGYLCHEDD  
ENVIRONMENT  
AGENCY

WATER RESOURCES ACT 1991

SECTION 88 - SCHEDULE 10

(AS AMENDED BY THE ENVIRONMENT ACT 1995)

CONSENT TO DISCHARGE

**TO:** Assistant Port Manager  
Associated British Ports  
Pierhead Buildings  
Bute Docks  
Cardiff CF1 5TH

The **ENVIRONMENT AGENCY** ("The Agency") in pursuance of its powers under the Water Resources Act 1991 **HEREBY CONSENTS** to the making of a discharge **OF SEWAGE EFFLUENT**, as follows:

Biologically treated sewage effluent.

**FROM:** Windward Terminal, Port of Barry

**AT:** Barry

**TO:** The Bristol Channel

**SUBJECT TO** the conditions set out in the following schedule(s):

Biologically treated sewage effluent.

AN027420101

Subject to the provisions of Paragraphs 7 and 8 of Schedule 10 of the Water Resources Act 1991, no notice shall be served by the Agency, altering this consent, without the agreement in writing of the consent holder, during a period of 4 years from the date this consent takes effect.

This consent is issued and takes effect on the 14 day of July 1997

Signed .....

Area Water Quality Manager

Asiantaeth yr Amgylchedd

Plas yr Afon, Parc Busnes Llancirwg, Llancirwg, Caerdydd CF3 0LT. Ffôn 01222 770088, Ffacs 01222 798555

Environment Agency

Rivers House, St. Mellons Business Park, St. Mellons, Cardiff CF3 0LT. Tel 01222 770088, Fax 01222 798555

CONSENT NO.	AN0274201
SCHEDULE NO.	AN027420101
DATE ISSUED	14/7/97



**ASiantaeth YR  
AMGYLCHEDD  
ENVIRONMENT  
AGENCY**

## **CONDITIONS OF CONSENT TO DISCHARGE**

**Biologically treated sewage effluent ("the Discharge")**

**FROM: Windward Terminal, Port of Barry.**

1. (a) The Discharge shall not contain any poisonous, noxious or polluting matter or solid waste matter.
- (b) Provided that the Discharge hereby consented is made in accordance with the following conditions of this consent, such discharge shall not be taken to be in breach of condition (a) above by reason of containing substances or having properties identified in and controlled by these conditions.
2. The Discharge shall consist solely of biologically treated sewage effluent containing no trade effluent from an Eflodisc - 226 series package treatment plant.
3. The Discharge shall be made in the manner and at the place specified as:
  - (a) discharging via a 150 millimetre diameter pipe;
  - (b) discharging to the Bristol Channel;
  - (c) at National Grid Reference ST 1247 6694
  - (d) shown marked 'Consent Point' on Plan AN0274201 attached as Annex 1.
4. A sample point shall be provided and maintained at National Grid Reference ST 1246 6697, as shown marked 'Sample Point' on Plan AN0274201, so that a representative sample of the Discharge may be obtained. The discharger shall ensure that all constituents of the Discharge pass through the said sampling point at all times and in any legal proceedings it shall, for the purposes of Section 10 of the Rivers (Prevention of Pollution) Act 1961, be presumed, until the contrary is shown that any sample of the Discharge taken at the said sampling point is a sample of what was discharging into controlled waters.

CONSENT NO.	AN0274201
SCHEDULE NO.	AN027420101
DATE ISSUED	14/7/97



ASiantaeth YR  
AMGYLCHEDD  
ENVIRONMENT  
AGENCY


5. The volume of the Discharge shall not exceed 5 cubic metres per day.
6. Copies of water meter readings shall be made available to the Agency as required to enable the volume of effluent discharged to be monitored and recorded.
7. As far as is reasonably practicable, the treatment works shall be operated so as to prevent:
  - (a) any matter being present in the Discharge to such an extent as to cause the receiving waters, or any waters of which the receiving waters are a tributary, to be poisonous or injurious to fish in those waters, or to the spawning grounds, spawn or food of fish in those waters, or otherwise cause damage to the ecology of those waters; and
  - (b) the Discharge from having any other adverse environmental impact.
8. The works shall be operated and maintained in accordance with good operational practice such that:
  - (a) it remains fully operational except at times of unavoidable mechanical or electrical breakdown which shall be attended to, and the Agency informed of the failure, as soon as practicable after the failure;
  - (b) following a failure all equipment shall be returned to to normal operation as soon as practicable;
  - (c) tanks shall be desludged at sufficient frequency and in such a manner to prevent excessive carryover of suspended solids.

CONSENT PLAN FOR 0274201

ASIANIAETH YR AMGYLCHEDD ENVIRONMENT AGENCY	
CONSENT No. AN 0274201	
DATE ISSUED 14/7/97	
AUTHORISED SIGNATURE	<i>h. a. j. j. j.</i>

Dock No 3

# ANNEX 1

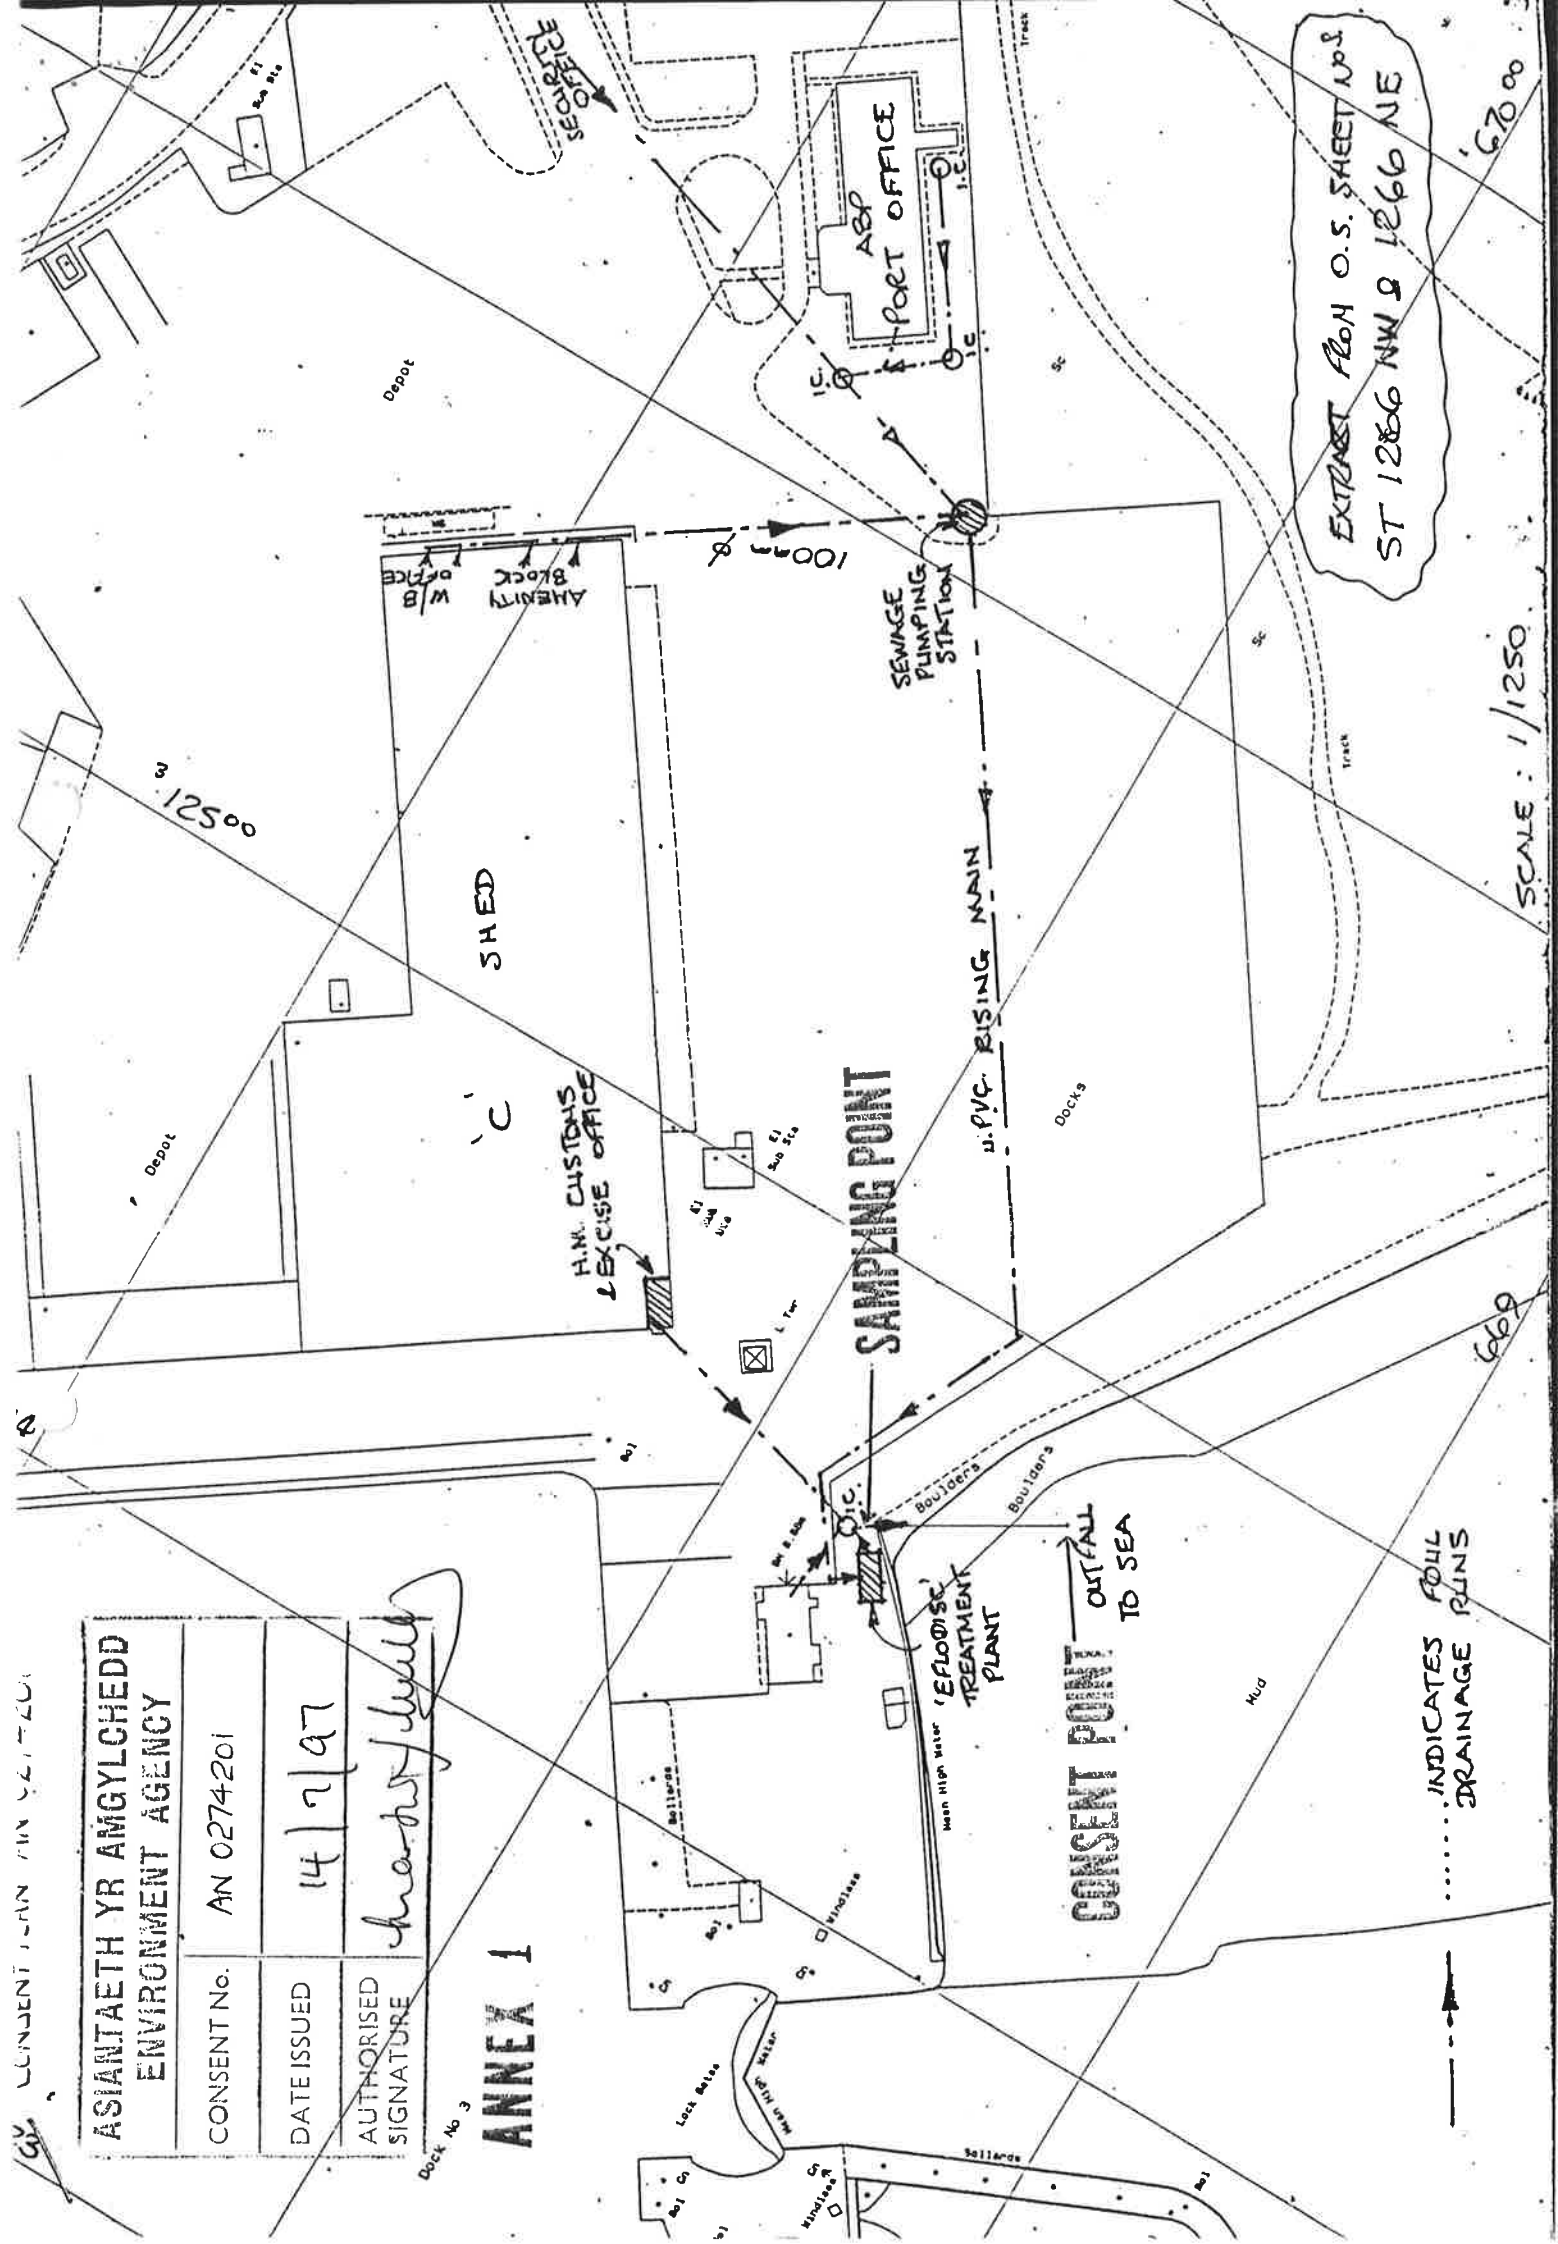

EXTRACT FROM O.S. SHEET No. 8  
ST 1286 NW Q 1266 NE

SCALE: 1/1250

..... INDICATES FOUL  
DRAINAGE RUNS



ASiantaeth YR  
AMGYLCHEDD  
ENVIRONMENT  
AGENCY

Our ref: AN0274201

Date: 15 July 1997

Assistant Port Manager  
Associated British Ports  
Pierhead Buildings  
Bute Docks  
Cardiff CF1 5TH

Dear Sir/Madam,

**RE: WATER RESOURCES ACT 1991 SECTION 88 SCHEDULE 10 (AS AMENDED BY THE ENVIRONMENT ACT 1995)  
APPLICATION FOR CONSENT TO DISCHARGE AT WINDWARD TERMINAL, PORT OF BARRY APPLICATION NO. AN0274201**

Further to your application the Agency has decided that consent should be given subject to conditions. I enclose the Agency's formal consent to discharge sewage effluent from Windward Terminal, Port of Barry.

Under the present Scheme of Charges for Discharges to Controlled Waters an annual charge will be made for all consents to discharge, except where the discharge is of sewage effluent of five cubic metres or less per day. The charge is based on information derived from the conditions attached to the consent to discharge, as outlined in the enclosed leaflet.

If you consider that the conditions imposed by the consent are unreasonable you have a right of appeal to the Secretary of State for Wales at the Welsh Office, Cathays Park, Cardiff, CF1 3NQ.

Notice of an appeal must be given in writing within three months of this notification and must be accompanied by a statement of the grounds of appeal.

If granted, a consent under Schedule 10 of the Act, covers water quality considerations only. It does not alter the need to obtain any other consents or approvals which might be required in connection with your proposal under other legislation. For example it does not give any right or permission to discharge where land is not owned by the applicant.

Please take careful note that if the holder of the consent changes, you must inform the Agency IN WRITING as soon as possible of the name of the new holder. This is to ensure that the rights and charges associated with the Consent are transferred to the new holder. A Certificate of Holder notice will be sent to you shortly which is designed for this purpose, and should be kept safely with the Consent until required.

Yours faithfully,

**MARTIN MILLS**  
**SE Area Water Quality Manager**

Enc.

Please ask for: Dave Norton



SER/17  
NEW FILE

**CARDIFF & BARRY  
MEMORANDUM**

OUR REFERENCE

YOUR REFERENCE

DATE

PM.732

17<sup>th</sup> July 1997


Port Engineer,  
Cardiff and Barry.


**Environment Agency Consent**  
**Windward Terminal**

I append for your information a copy of the Conditions of Consent to discharge for the Windward Terminal.

Please note in particular Condition 8.

  
ASSISTANT PORT MANAGER

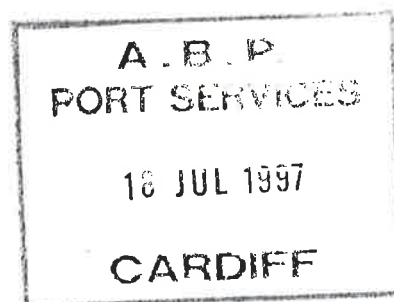

FEIV PT.  
Copied to PT 21/2  


**Detailed Public Register Information**

Search criteria: EAGENCY\_DISCHARGE\_CONSENTS - AN0274201 - 1km radius

N.B. The level of detail will not be the same for all results. If you require further information for a specific licence or licences, select the licence(s) of interest using the check boxes and click the *Next* button at the bottom of the list, this will take you to an e:mail containing the licences for which you require documents, fill in the required contact details and it will be sent to our offices for processing.

**Request  
documents****AN0274201 - ASSOCIATED BRITISH PORTS**

Licence No:	AN0274201
Name:	ASSOCIATED BRITISH PORTS
Address:	WINDWARD TERMINAL PORT OF BARRY, PORT OF BARRY BARRY , BARRY ,
Discharge Site:	WINDWARD TERMINAL PORT OF BARRY BA
DSI Description:	Support Serv. Sea Transport
Source:	EA Wales Region
Effective Date:	14/07/1997
Revocation Date:	
Outlet No:	1
EFF Description:	SEWAGE DISCHARGES - FINAL/TREATED EFFLUENT - NOT WATER COMPANY

**Next**

(40)

ST 124669

312460E

166974N