


Dylan Jones - GA and Nomenclature

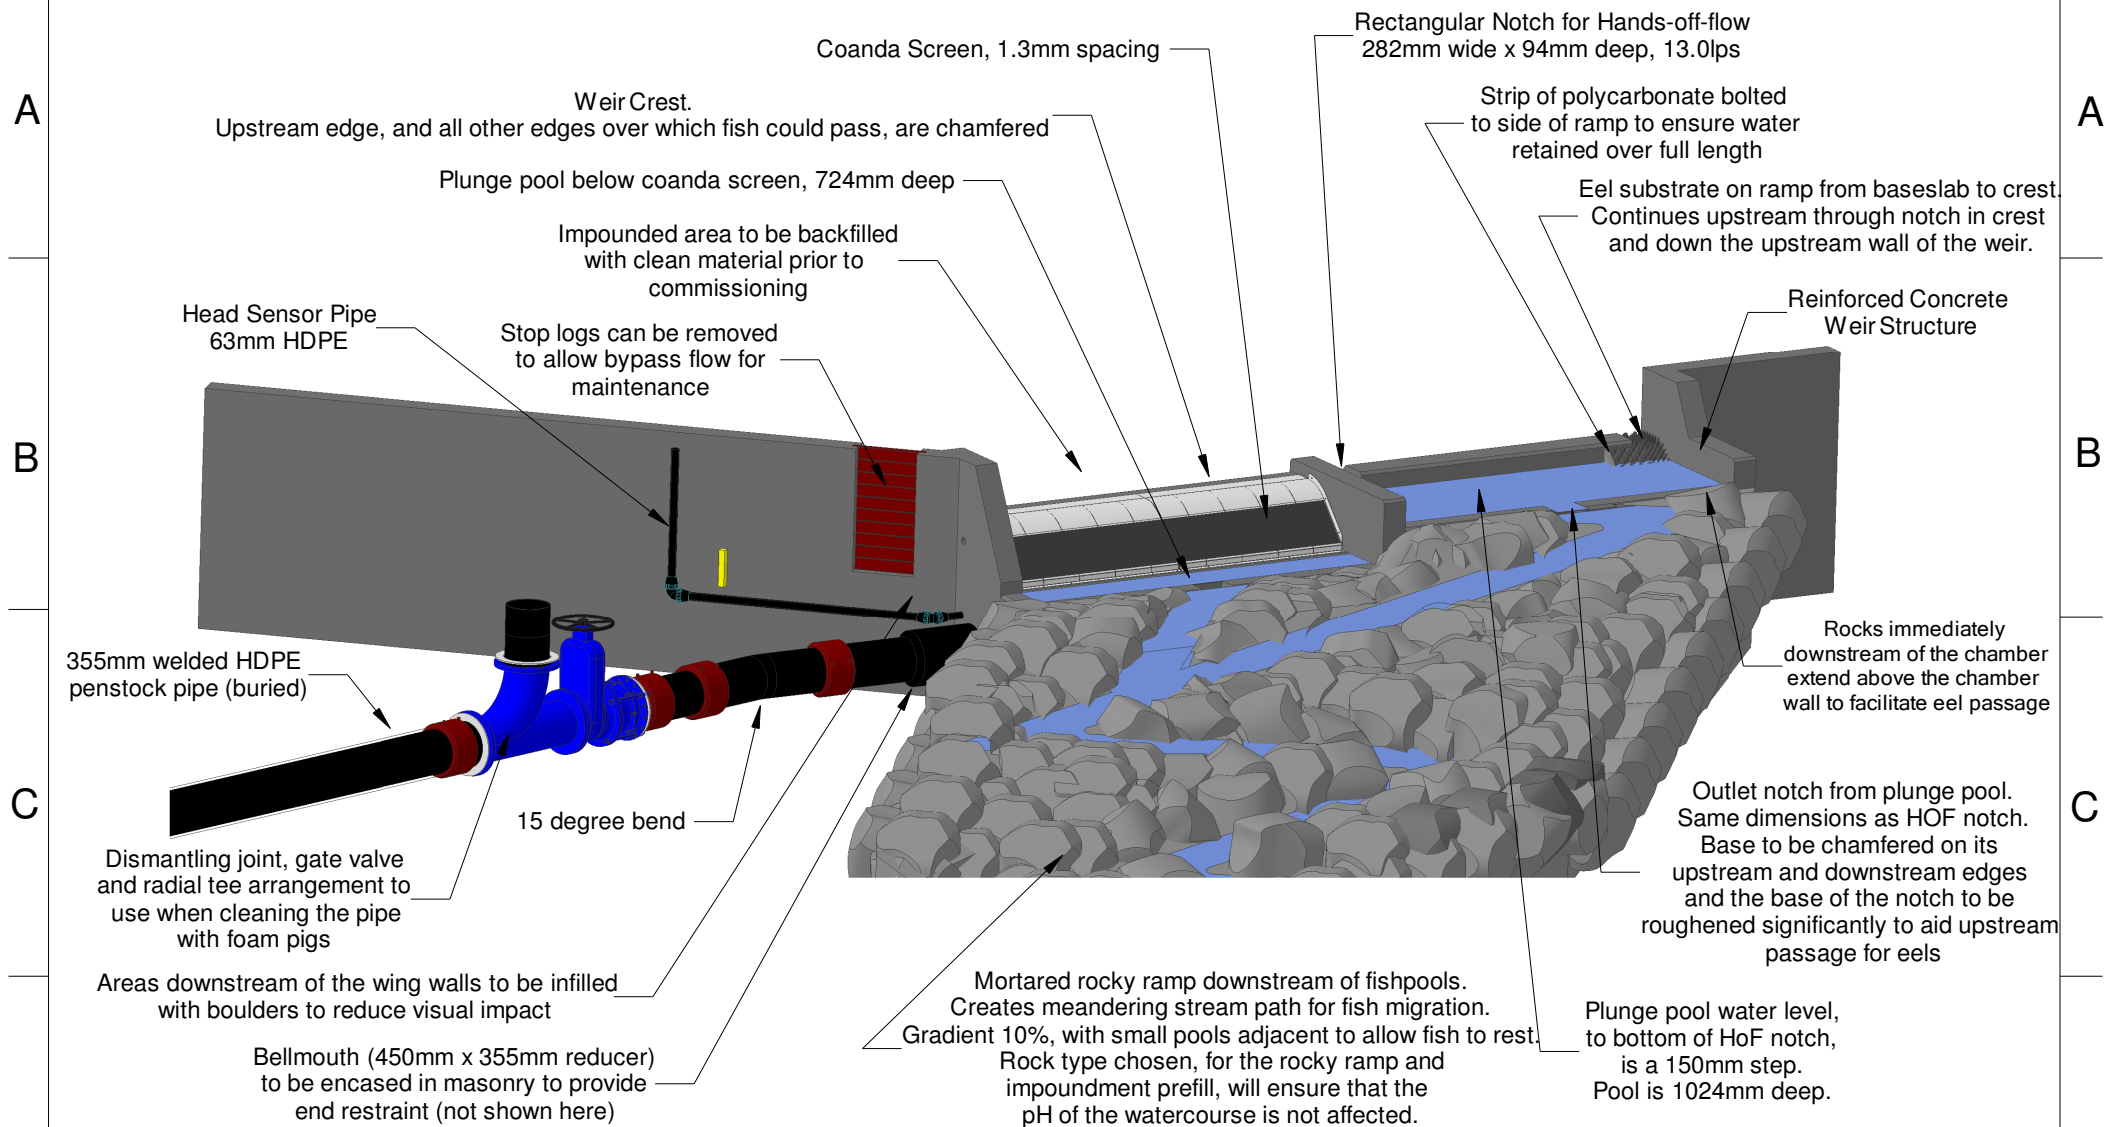

Client : Dylan Jones
Address : Ty Mawr, Mallwyd
Machynlleth, SY20 9HS
Drawn By : MJP

Date : 30/12/22
Scale : NTS @ A4
Drawing No : 22123003
Version : 5

Revision Details
v5 : Correction to HoF notch details

**Greenearth
Hydro**

Greenearth Hydro Limited
Siop Newydd, Rhiw, Pwllheli, LL53 8AE
Tel: 07980 670046 www.greenearthhydro.co.uk
Company Registration Number 7417466
MCS Hydro Transition Installer 123