




SECTION A-A

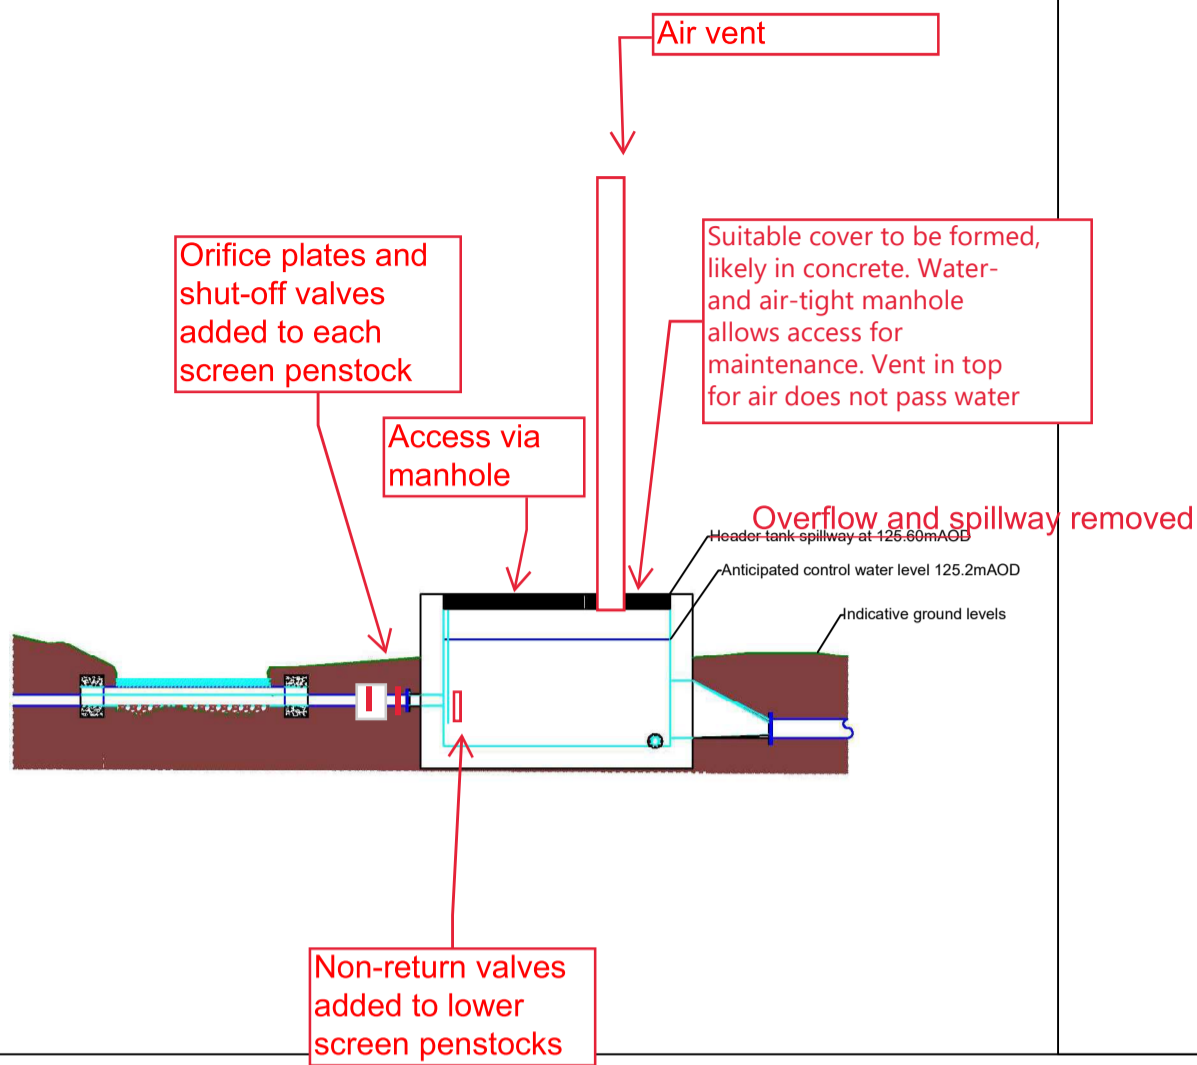

SECTION B-B

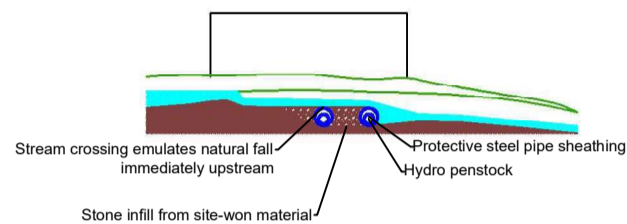

PLAN

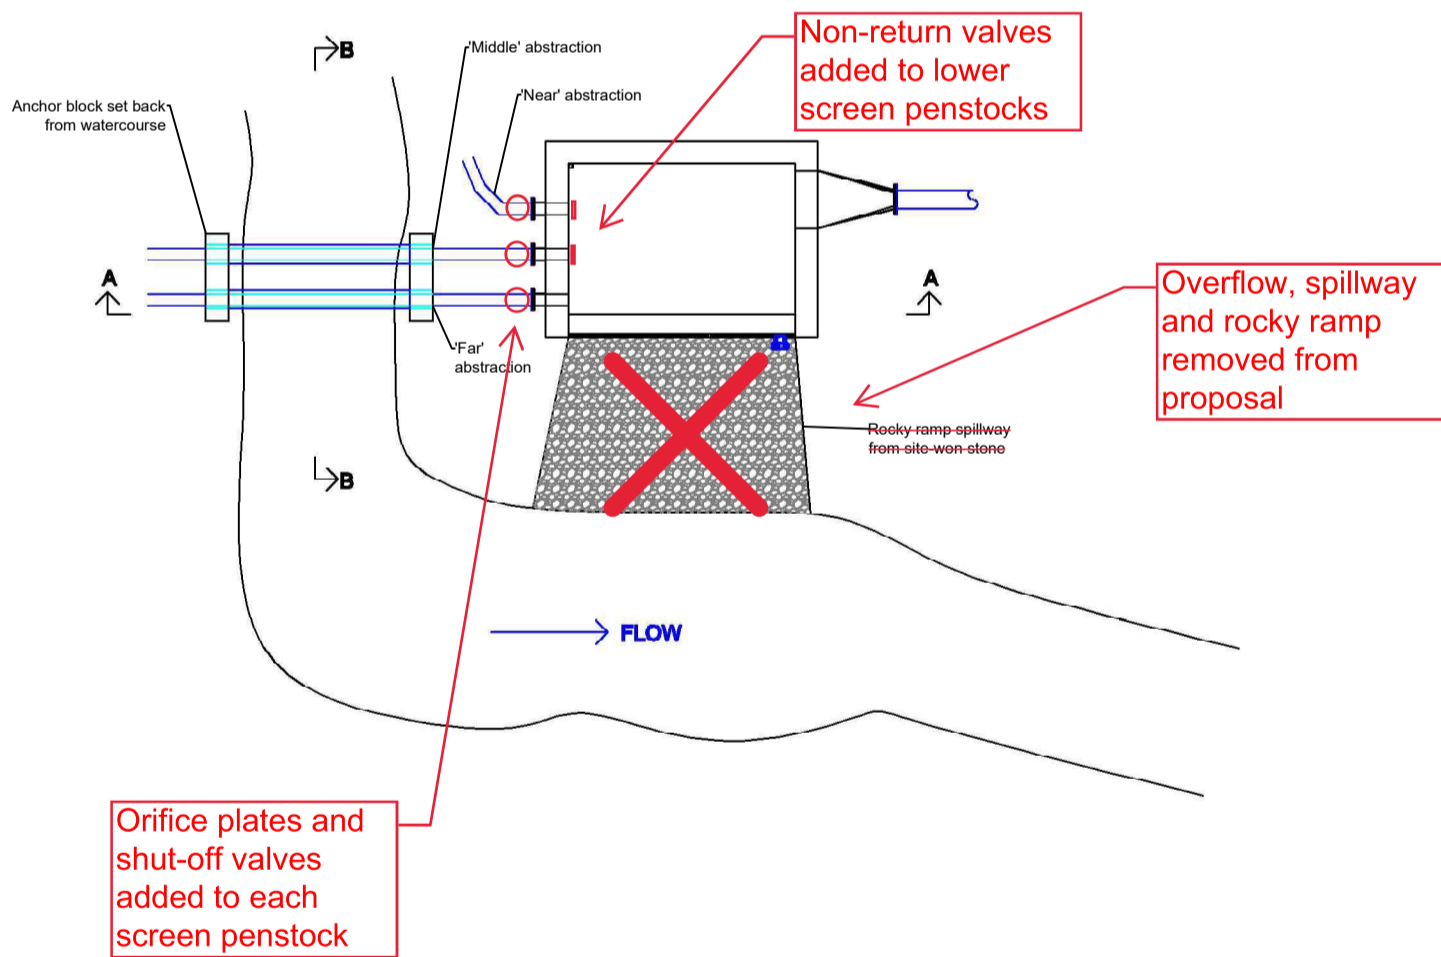

ANNOTATIONS SHOWING POTENTIAL CHANGES TO ALLOW VALVED ABSTRACTION AND NO CROSS-CATCHMENT WATER TRANSFER

Notes:
1. Approx. location NGR SH 58078 42070
2. Inlet pipes cross stream immediately below a natural weir, forming part of that fall.

Site: Aberdunant
Scale: 1:100 at A3
Drawn by: D. Needle
Date: 01/03/2023
Version: ~~1.2~~ 1.3

Header Chamber Positioning and WC2

