



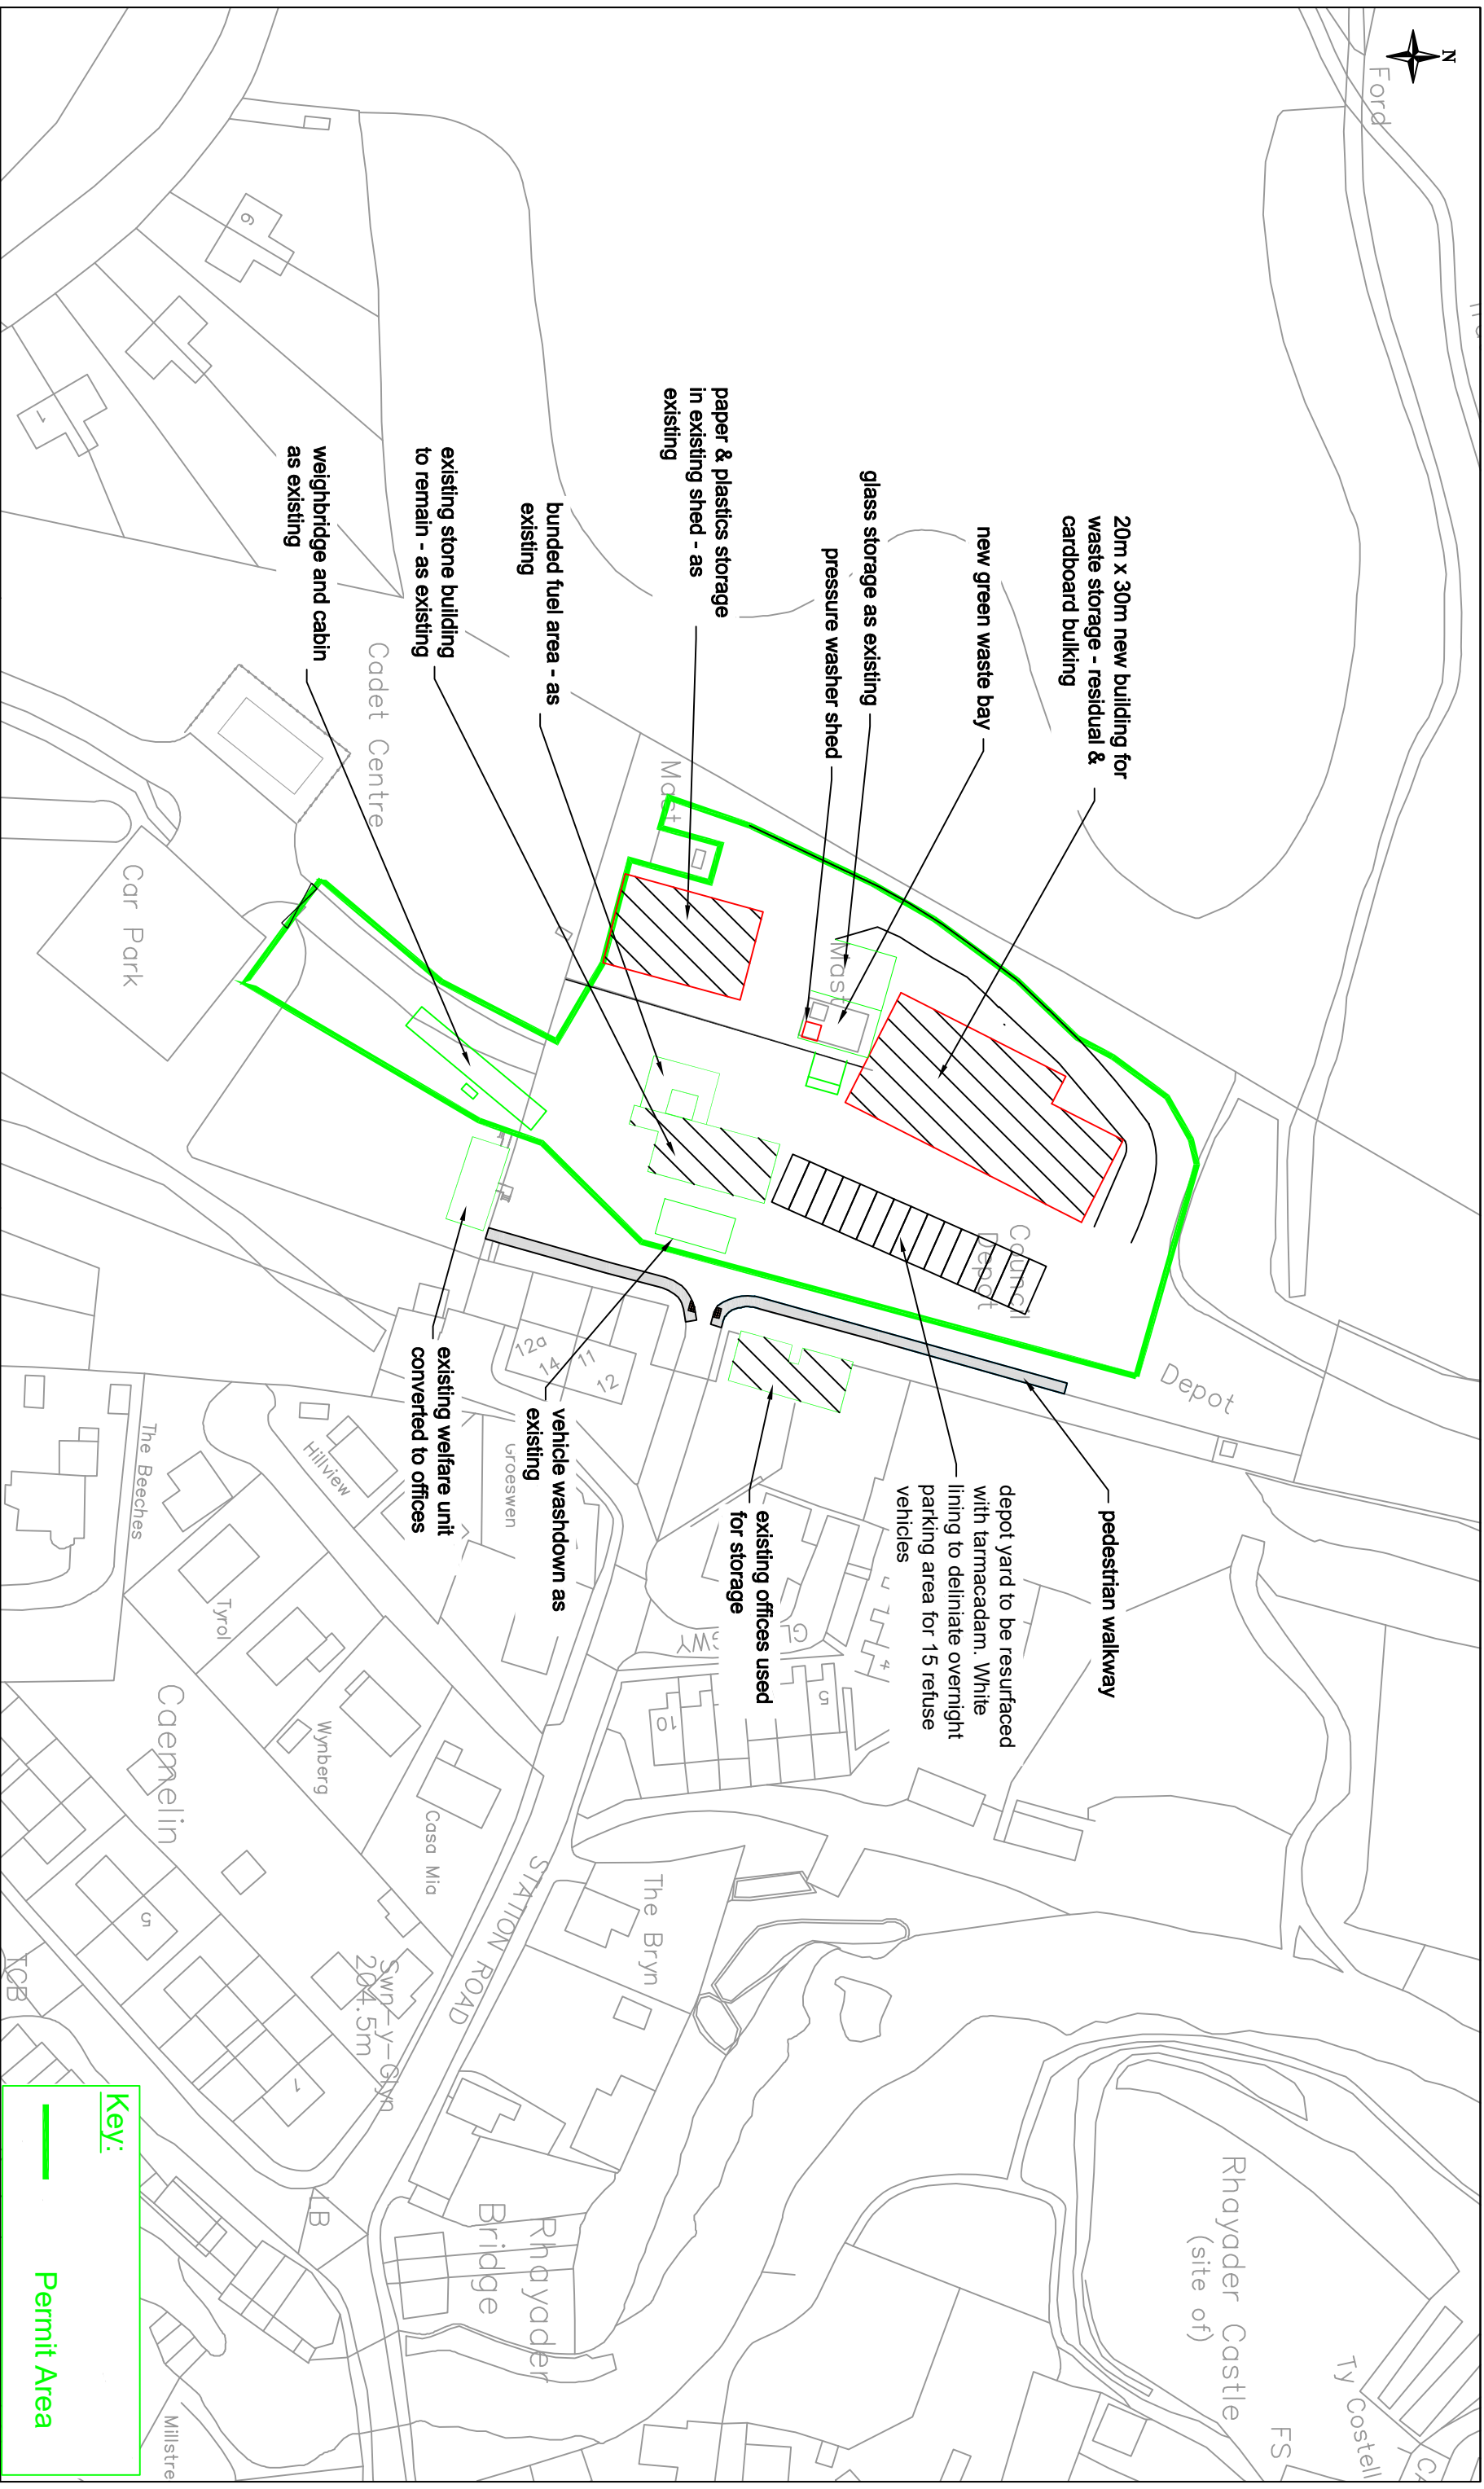

 

**CSCC-CWIC**

**CWIC Engineering Design Services**

**EDS Regional Manager : John Edwards**

Tel 01545 572512 Fax 01545 572589

[hpw@ceredigion.gov.uk](mailto:hpw@ceredigion.gov.uk)

|                   |                  |                    |                  |  |
|-------------------|------------------|--------------------|------------------|--|
| North Area Office | East Area Office | South Area Office  | West Area Office |  |
| Kilhamfield Depot | County Hall      | Neuadd Brycheiniog | County Hall      |  |
| Pool Road         | Spa Road East    | Cambrian Way       | Market Street    |  |
| Newtown           | Llanfihod Wells  | Brecon             | Abertaron        |  |
| Powys             | Powys            | Powys              | Ceredigion       |  |
| St 16 S4F         | LD1 5LG          | LD3 7HR            | SY46 0AT         |  |




© Hafwylfa y Gorn a hysbysu cofreidiadau 2015 Arwng Orllews 100025371 (Cynryd S'r Powys)  
 © Crown copyright and database rights 2015 Ordnance Survey 100024119 (Ceredigion County Council) & 100025371 (Powys County Council)  
 © CWIC a'r Cwmwl Wylas. Infrastructure Collaboration project between Powys County Council and Ceredigion County Council and all copyrights are reserved in each respective Authority.

This drawing is the property of CWIC Engineering Design Services and is issued on the condition that it is not copied, reproduced, retained or disclosed in any form without the prior written consent of the company.

| A | Jan 16     | Reduction in size of permit area | AP | SK |
|---|------------|----------------------------------|----|----|
| B | April 2022 | Addition of green waste bay      | TD | SK |
|   |            |                                  |    |    |
|   |            |                                  |    |    |
|   |            |                                  |    |    |

| Date       | Description | By | Chkd |  |
|------------|-------------|----|------|--|
| Amendments |             |    |      |  |
|            |             |    |      |  |
|            |             |    |      |  |

|                                                                        |                                                   |
|------------------------------------------------------------------------|---------------------------------------------------|
| <p>Project</p> <p><b>Rhayader Depot<br/>Waste Transfer Station</b></p> | <p>Drawing Title</p> <p><b>EA Permit Area</b></p> |
|------------------------------------------------------------------------|---------------------------------------------------|

|                          |                   |
|--------------------------|-------------------|
| Scale at A3              |                   |
| 1:1000                   |                   |
| Drawn by: <b>SIV</b>     | Checked by:       |
| Date : <b>20/01/2016</b> |                   |
| Project Number           | Drawing Number    |
| <b>2339</b>              | <b>2339/P/001</b> |
| Revision                 |                   |
| <b>B</b>                 |                   |

This drawing should not be scaled. All dimensions are in millimetres unless otherwise stated

Drawing Filename : - P001 permit area REV B.dwg  
Last saved : - 26/04/2022