



SECTION A
H 1:500 V 1:250

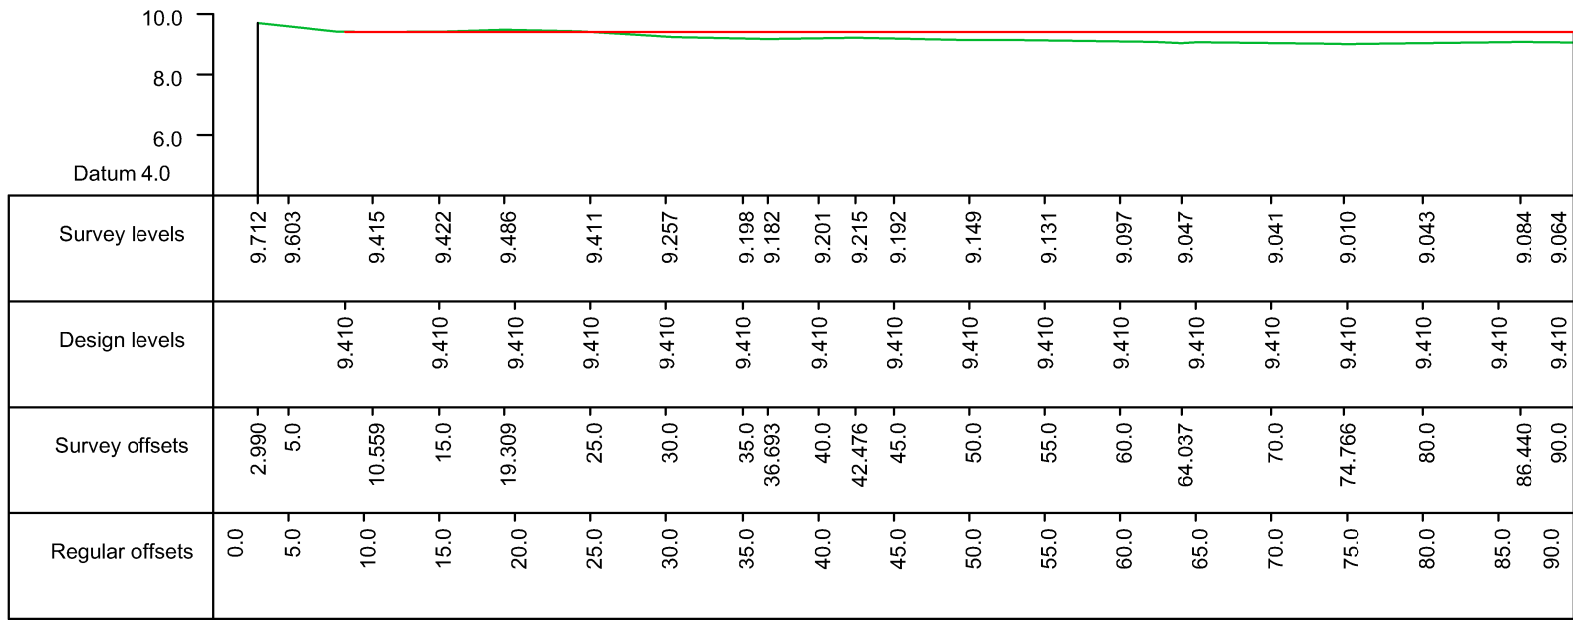

SECTION B
H 1:500 V 1:250

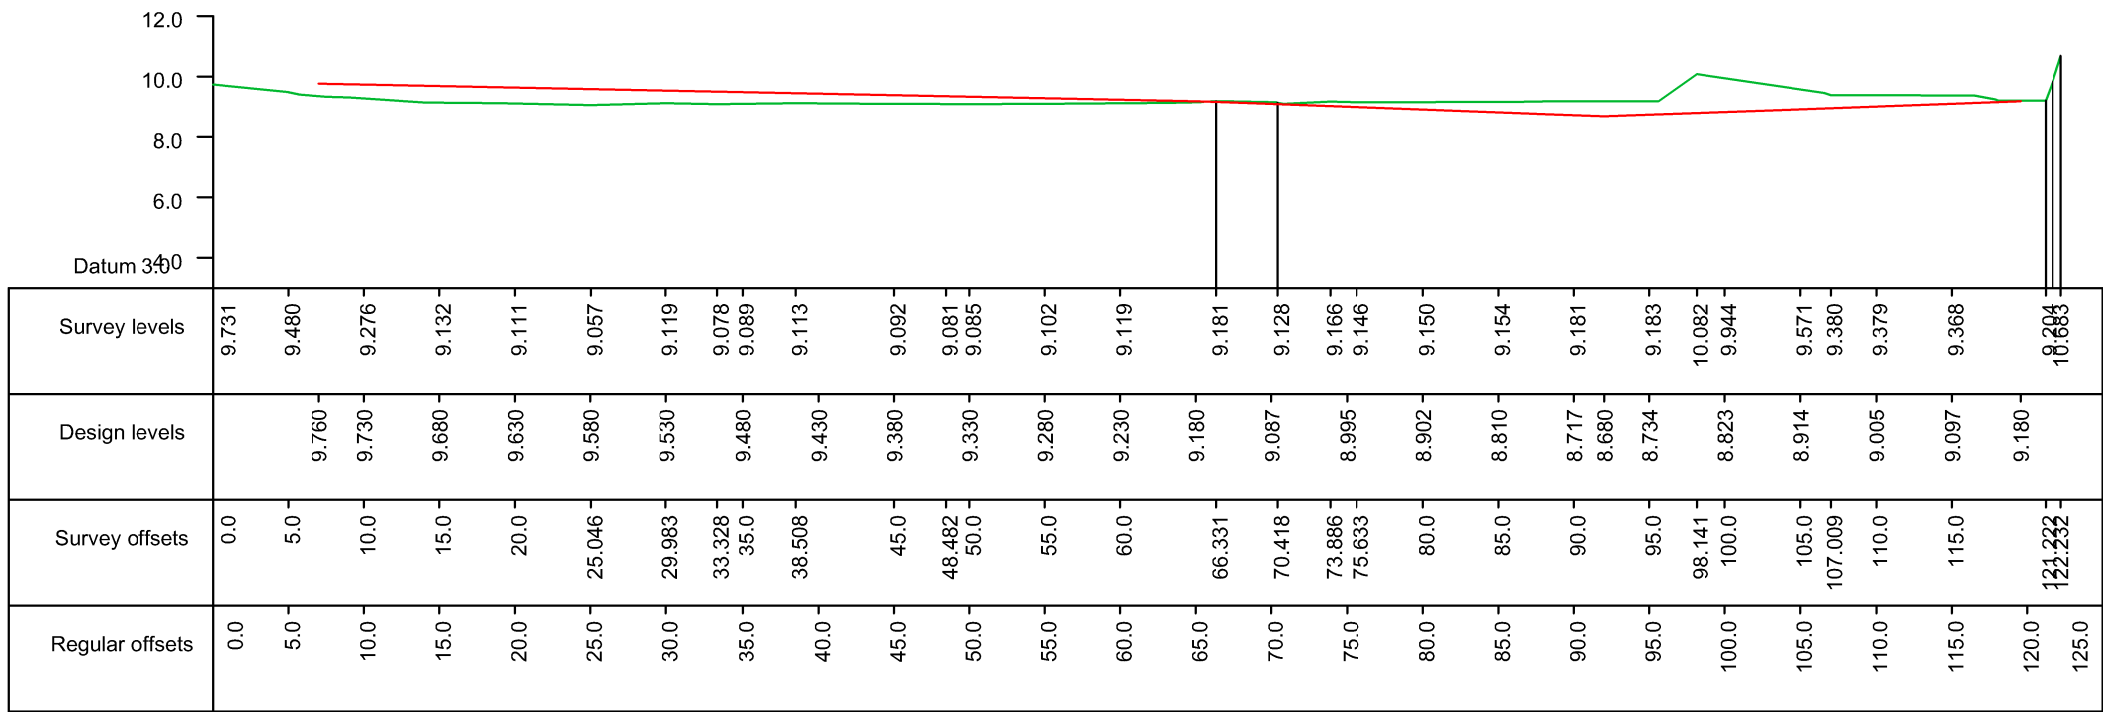

SECTION C
H 1:500 V 1:250

NOTES

BASE LAYER FROM DEVELOPMENT PLAN, NEW
AGGREGATE AND ASPHALT PLANTS AT CELSA
CARDIFF, REF 01994-00-01-07.05 REV 1. DATED
01.10.2018

LEGEND

- EXISTING LEVELS
- PROPOSED LEVELS

D0	AB	IW	06.19	
Revision	By	Chk'd By	Date	Comments
<div><div><div>HARSCO</div><div>METALS&MINERALS</div></div></div>				
<div><div>SLR</div><div>global environmental solutions</div></div>		<div><div>FULMAR HOUSE</div><div>BEIGNON CLOSE</div><div>OCEAN WAY</div><div>CARDIFF, CF24 5PB</div><div>T: 029 2048 1010</div><div>F: 029 2048 7903</div><div>www.slrconsulting.com</div></div>		
Site CELSA STEEL SITE				
Project ASPHALT PRODUCTION				
Drawing Title SECTIONS				
Scale AS SHCWN @A2			Date JUNE 2019	
Drawing Number 002				Revision D0
DRAFT				