



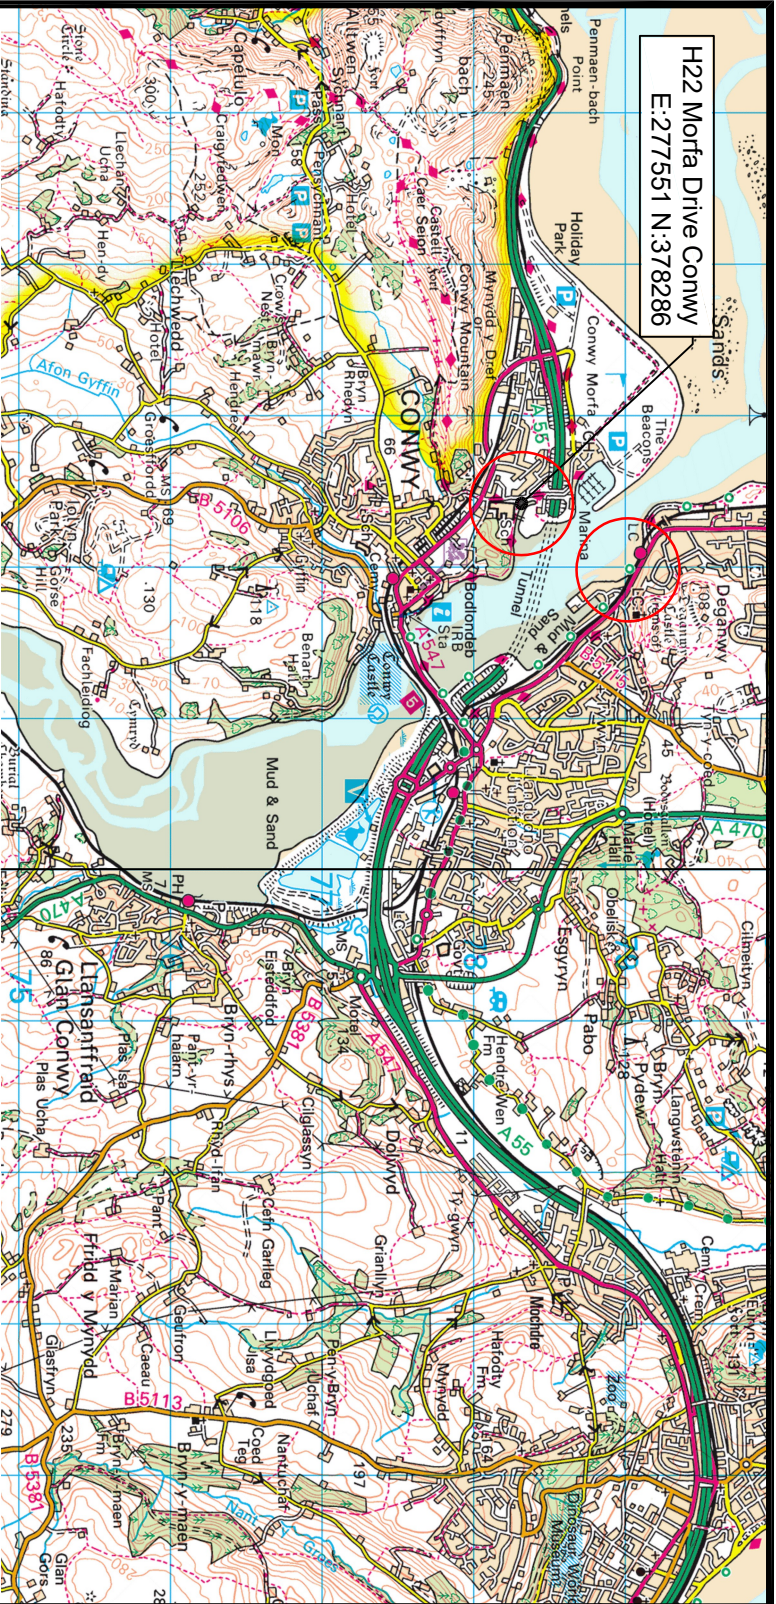

H22 Morfa Drive Conwy
E:277551 N:378286

Approx Location of flap valve
E:277551 N:378286

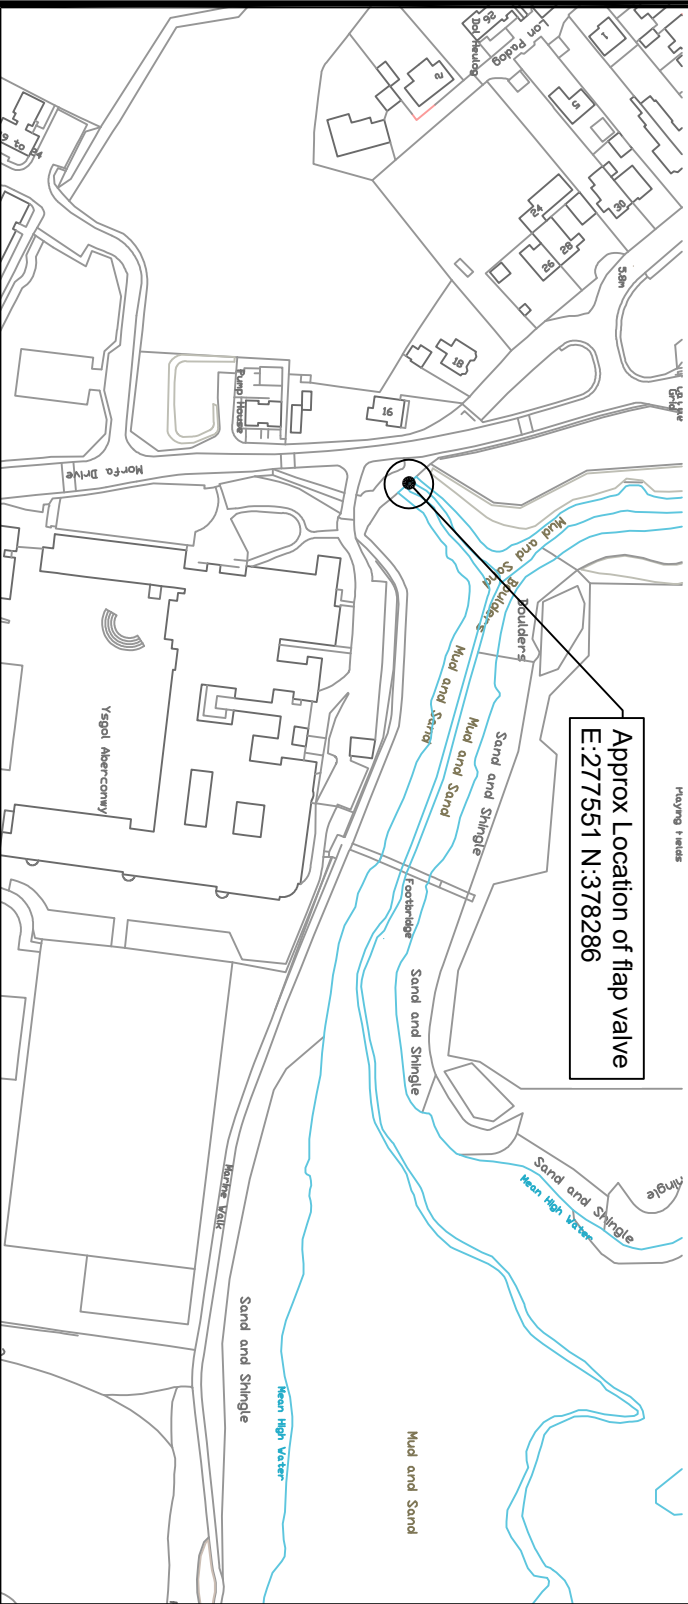

Reproduced from the Ordnance
Survey Mapping with the permission of
the Controller of H.M.S.O. Crown
Copyright, Conwy County Borough
Council, 100023380, 2020

KEYNOTES

REV	DETAIL	DRAWN	CHECKED	DATE
A	Renumbered from RR H22 A100	SJB		Nov 23

PROJECT

Highway Flooding Reduction Measures - Conwy Estuary Outfalls

TITLE

H22 Morfa Drive Conwy Location

CLIENT

CCBC
ERF FR&I

SCALE @ A4:	DRAWN:	CHECKED:	APPROVED:	DWG STATUS:
1:2500	SJB	BS	OC	TENDER
DATE:	Apr 23	DATE:	Nov 23	DATE:

CONWY
ENVIRONMENT,
ROADS & FACILITIES
G.B. Edwards BEING (Hons) CENG FICE
Head of Environment Roads & Facilities,
Moorfield Offices, Conwy Road,
Mochdre, LL28 5AB
Tel: (01492) 575537
Fax: (01492) 575199

PROJECT Ref: **ERCFC2310N** / **T101**
DRAWING No:

REV **A**