

Location 1: 2000 @ A3


Area enlarged

0 100m

Location 1: 2000 @ A3

Area enlarged

0 100m

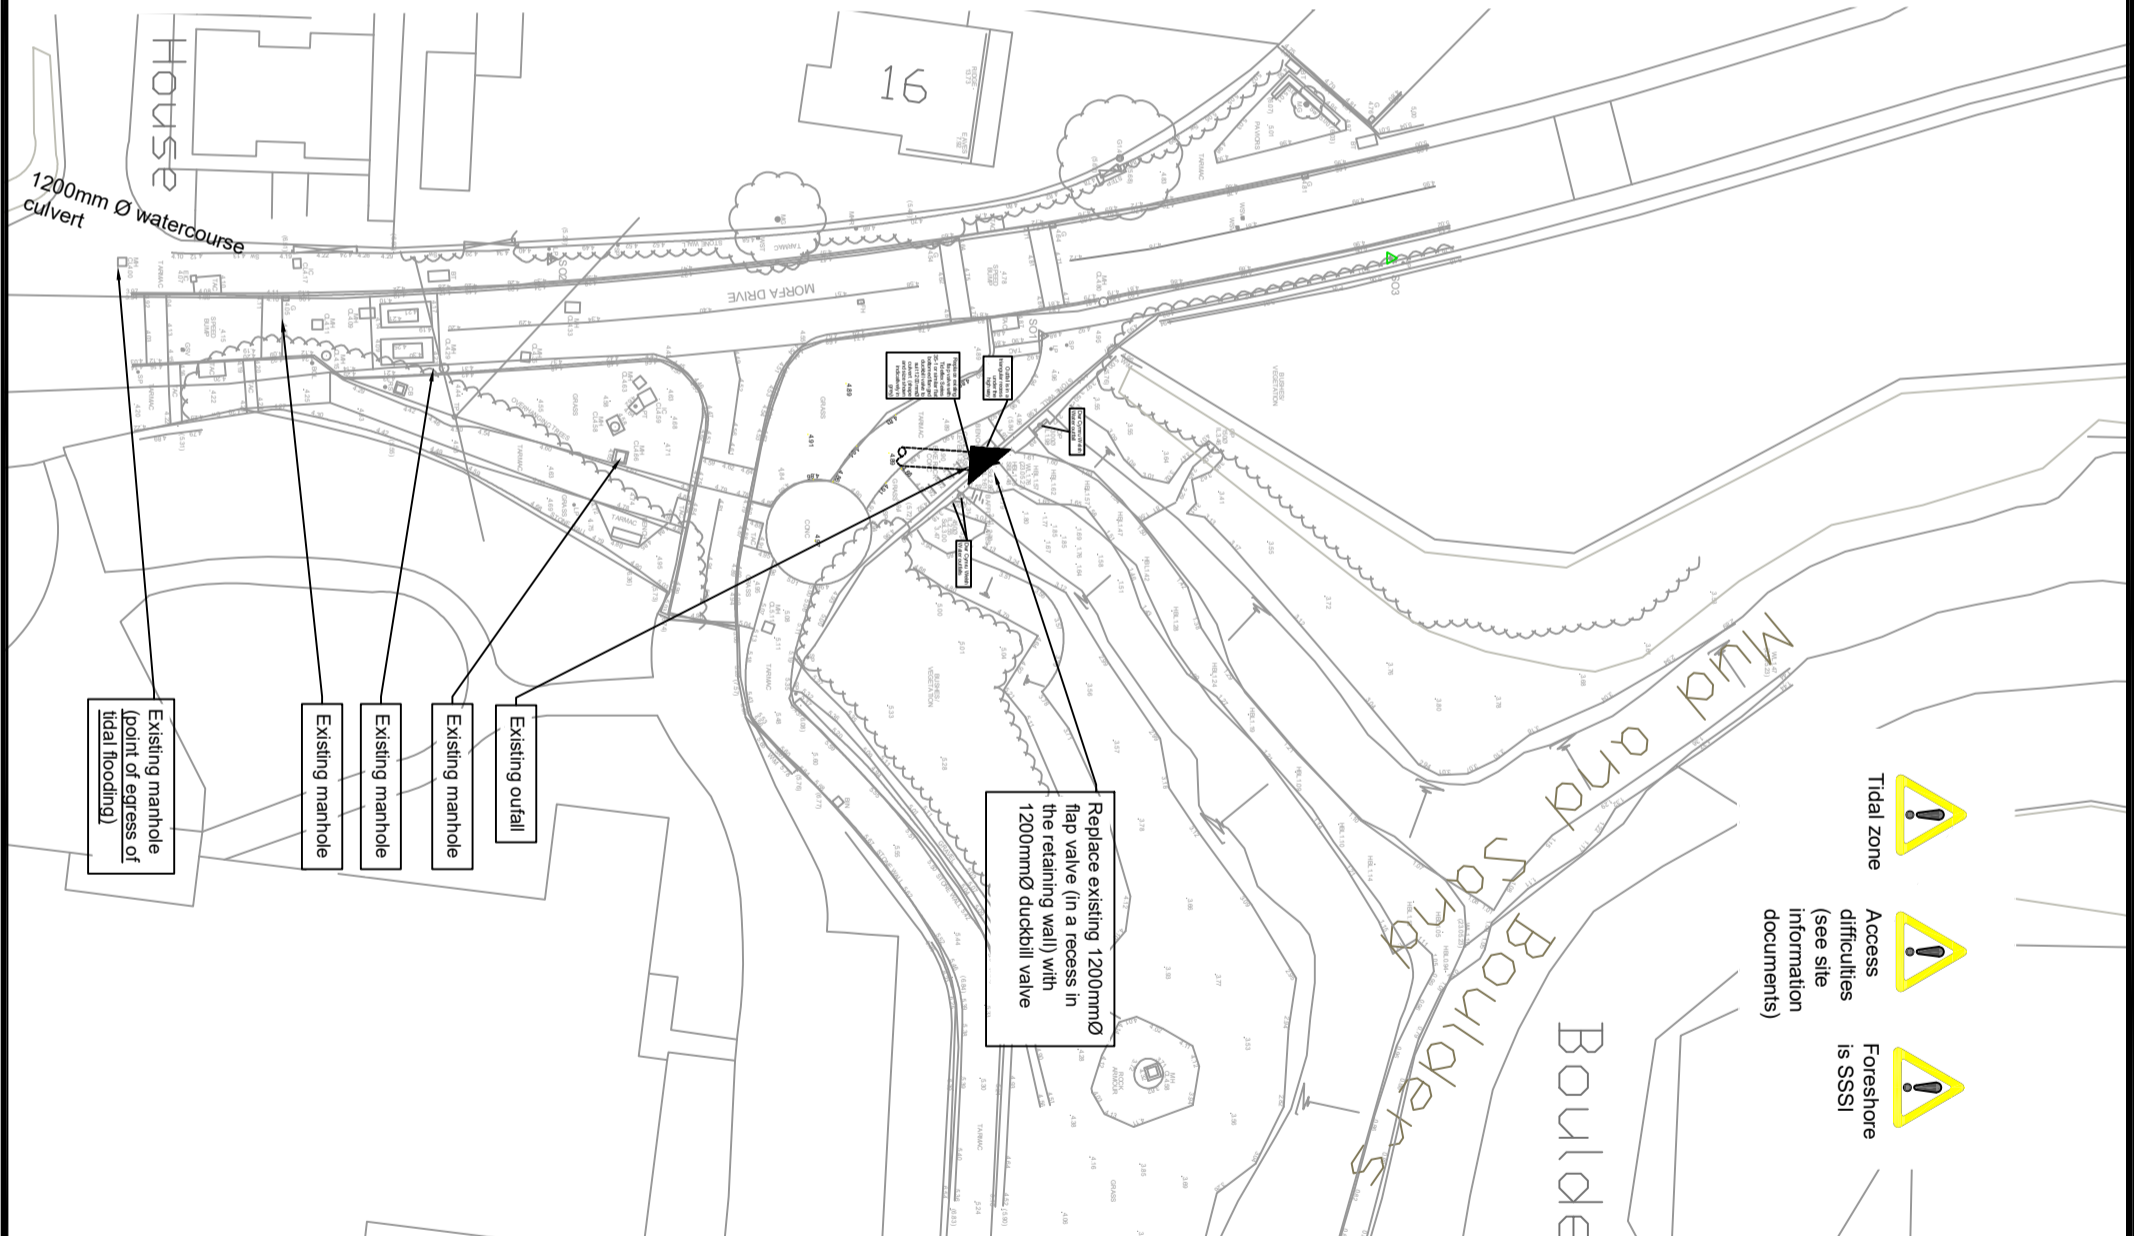

**Foreshor**

is  $SSS|$

Reproduced from the Ordnance Survey Mapping with the permission of the Controller of H.M.S.O. Crown Copyright, Conwy County Borough Council, 100023380, 2020

1. Do not scale from this drawing.
2. Any anomalies on this drawing should be brought to the attention of Conwy County Borough Council.
3. All dimensions in millimetres and all levels in metres unless stated otherwise.
4. This drawing shall be read in conjunction with all relevant drawings for the scheme.
5. All dimensions shall be confirmed by the Contractor and any discrepancies brought to the attention of the Supervisor as soon as a discrepancy arises.
6. All levels shown on this drawing are nominal and must be checked/agreed prior to construction. All levels to be agreed with supervisor.
7. Only relevant parts of existing drainage network shown.

KEY

| REV | DETAIL                      | DRAWN | CHECKED | DATE   |
|-----|-----------------------------|-------|---------|--------|
| A   | Renumbered from RR H22 A300 | SJB   |         | Nov 23 |
|     |                             |       |         |        |
|     |                             |       |         |        |
|     |                             |       |         |        |
|     |                             |       |         |        |

## Highway Flooding Reduction Measures - Convey Estuary Outfalls

TITLE

## H22 Morfa Drive Conwy

## CLIENT

CCBC  
ERF FR&I

|             |        |          |           |            |
|-------------|--------|----------|-----------|------------|
| SCALE @ A3: | DRAWN: | CHECKED: | APPROVED: | DWG STATUS |
|-------------|--------|----------|-----------|------------|

| 1:500 | DATE: | DATE: | DATE: | TENDER |
|-------|-------|-------|-------|--------|
|-------|-------|-------|-------|--------|

|  | May 23 | Nov 23 | Nov 23 |
|--|--------|--------|--------|
|--|--------|--------|--------|

1



**ENVIRONMENT,  
ROADS & FACILITIES**

G.B. Edwards BEING (Hons) CEng FICE  
Head of Environment Roads & Facilities,  
Moordre House, Conway Road,  
Moordre, LL28 5AB.

Tel. 01492 575337  
Fax 01492 575339

**CONVY**  
CNGOR BWADDESTREE SIROL  
COUNTY BOROUGHCOUNCIL

PROJECT Ref: DRAWING No

ERC F2310N

/ T501

**A**