




SECTION ON ARROWS A-A

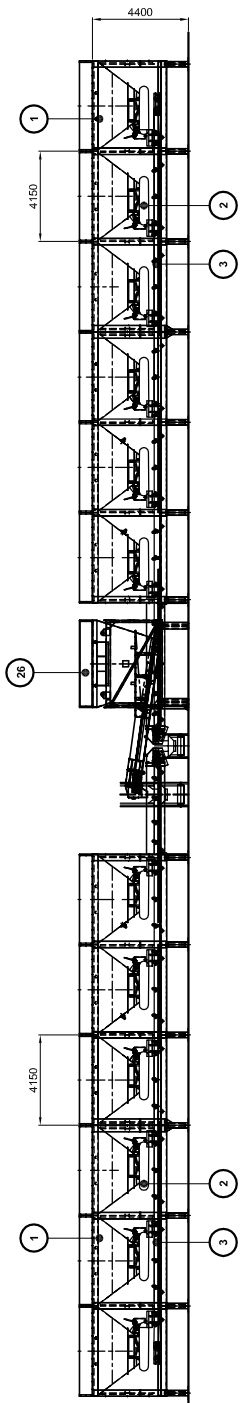

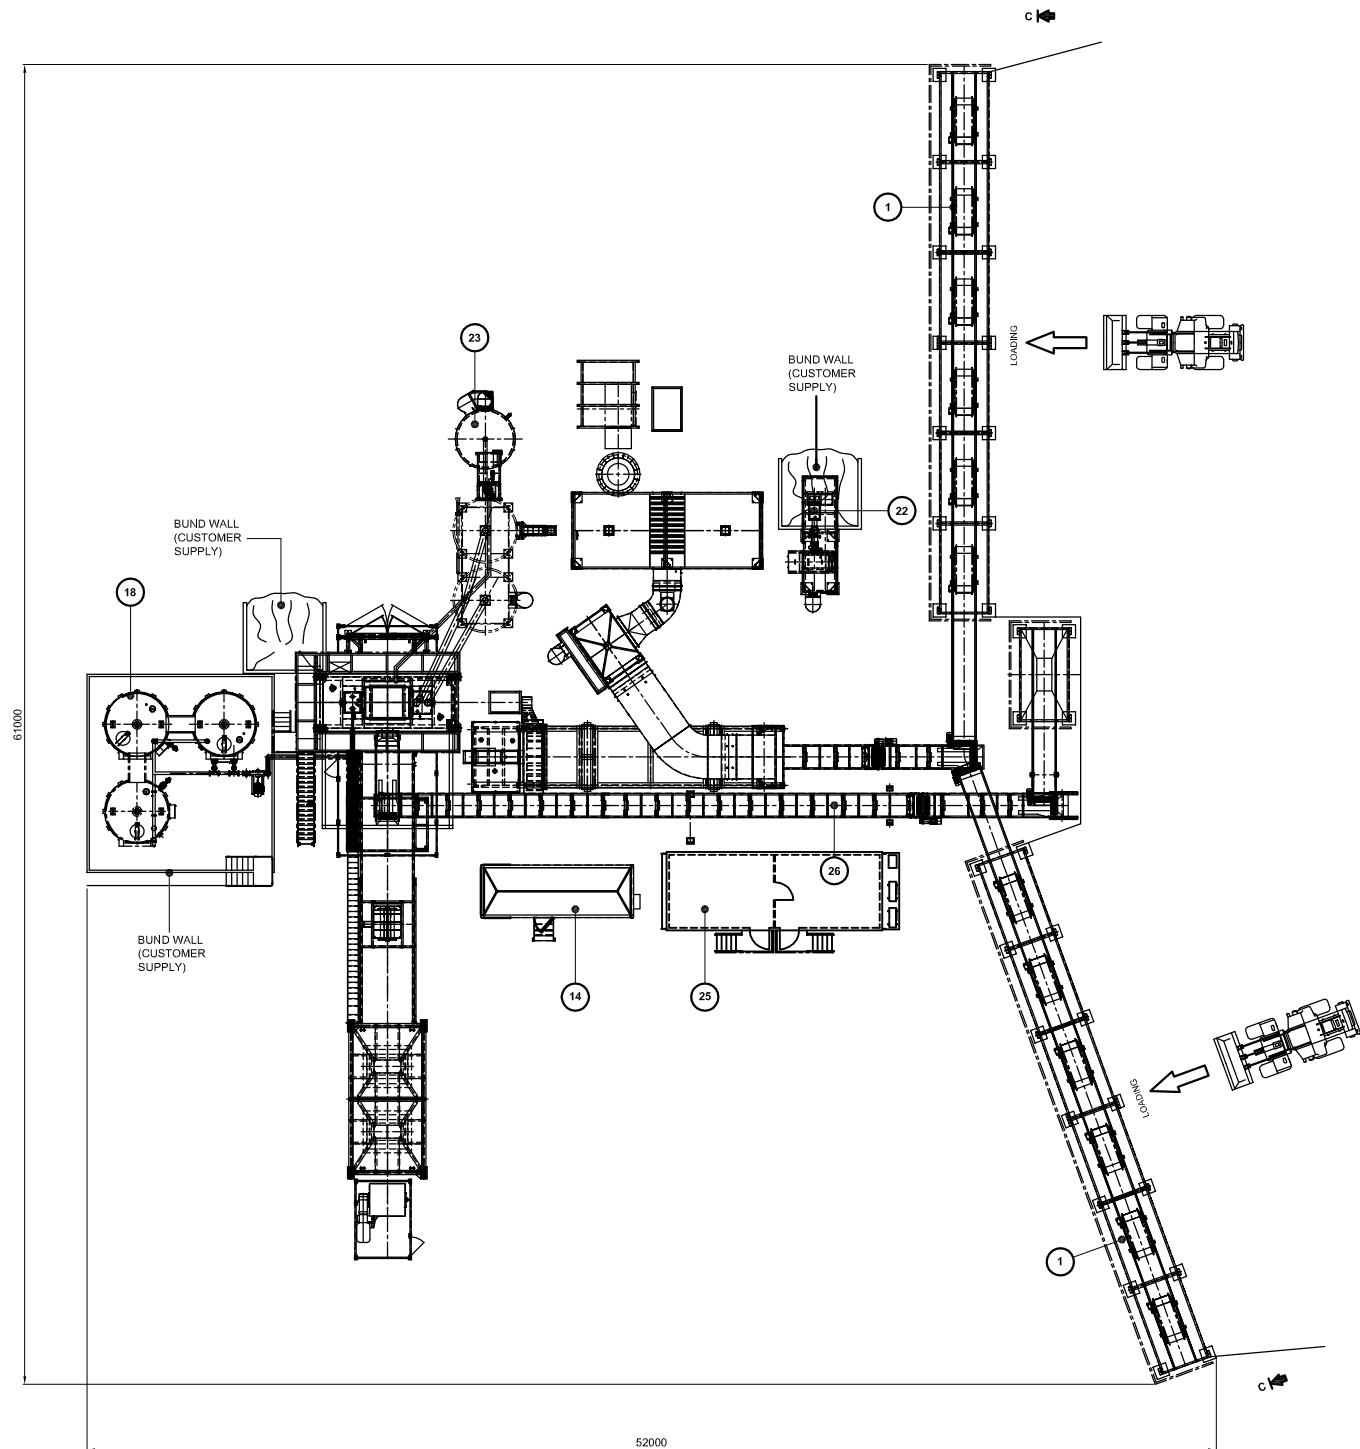


SECTION ON ARROWS C-C
SIDE ELEVATION OF FEED UNITS

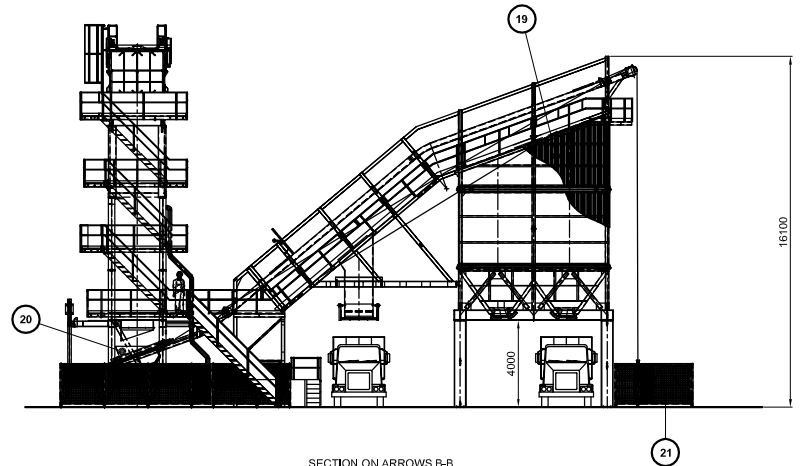

SECTION ON ARROWS B-B

REF	DESCRIPTION
1	2 x 6-OFF COLD FEED HOPPERS c/w CANOPY
2	750 WIDE x 1800 CRS BELT FEEDERS - VARIABLE SPEED 3 KW
3	800 WIDE COLLECTING CONVEYOR 7,5 KW
4	800 WIDE DRYER FEED CONVEYOR 11 KW
5	2,8 DIA.x10,0 LG.ROTARY DRYER - 4 x 30 KW
6	700 WIDE BUCKET ELEVATOR - 30 KW
7	2,2 x 4,0 x 5 DECK SCREEN - 2 x18,5 KW
8	5 COMPARTMENT STORAGE HOPPER - 60 TONNE CAPACITY
9	AGGREGATE WEIGH HOPPER - 4250 KGS CAPACITY
10	FILLER WEIGH HOPPER - 900 KGS CAPACITY
11	BITUMEN WEIGH HOPPER - 650 KGS CAPACITY
12	4250 KGS. CAPACITY PADDLE MIXER - 2 x 45 KW GEARMOTORS
13	DUST COLLECTION - SKIMMER & BAG FILTER - 118,825 CUMHR
14	CONTROL CABIN
15	RECLAIM FILLER STORAGE SILO 60 cu.m
16	IMPORTED FILLER STORAGE SILO 60 cu.m
17	RECLAIMED DUST ELEVATOR
18	3-OFF BITUMEN TANKS 60 TONNE CAPACITY (ONE WITH STIRRER)
19	200 TONNE MIXED MATERIAL STORAGE
20	4250KG MIXED MATERIAL SKP
21	MIXED MATERIAL WINCH 90 KW
22	DUST CONDITIONER
23	SMA FIBRE PELLET ADDITIVE SYSTEM
24	WETMIX ADDITIVE SYSTEM (NOT SHOWN)
25	CONTROL HOUSE & OFFICE
26	RECYCLED ASPHALT (RAP) SYSTEM

						CUSTOMER - LOCATION			
						CONTRACT NUMBER		PARKER PLANT LTD LEICESTER - ENGLAND	
						TYPE STARMIX 4000 DESCRIPTION 320 TPH STATIC ASPHALT PLANT		 Parker PLANT LIMITED	
ISSUE	CHANGE DESCRIPTION				BY	DATE			
DO NOT SCALE IF IN DOUBT ASK UNLESS OTHERWISE STATED: DIMENSIONS IN MM		1ST ANGLE 	DRN: PS CHK: APP:	SCALE: 1:175 DATE: 16/10/18	 THIS DRAWING IS THE PROPERTY OF PARKER PLANT LTD & MUST NOT BE REPRODUCED OR COPIED WITHOUT WRITTEN CONSENT	DRG SIZE A1	DRAWING NO PP1924 (SHEET 1)	ISSUE NO 7	