
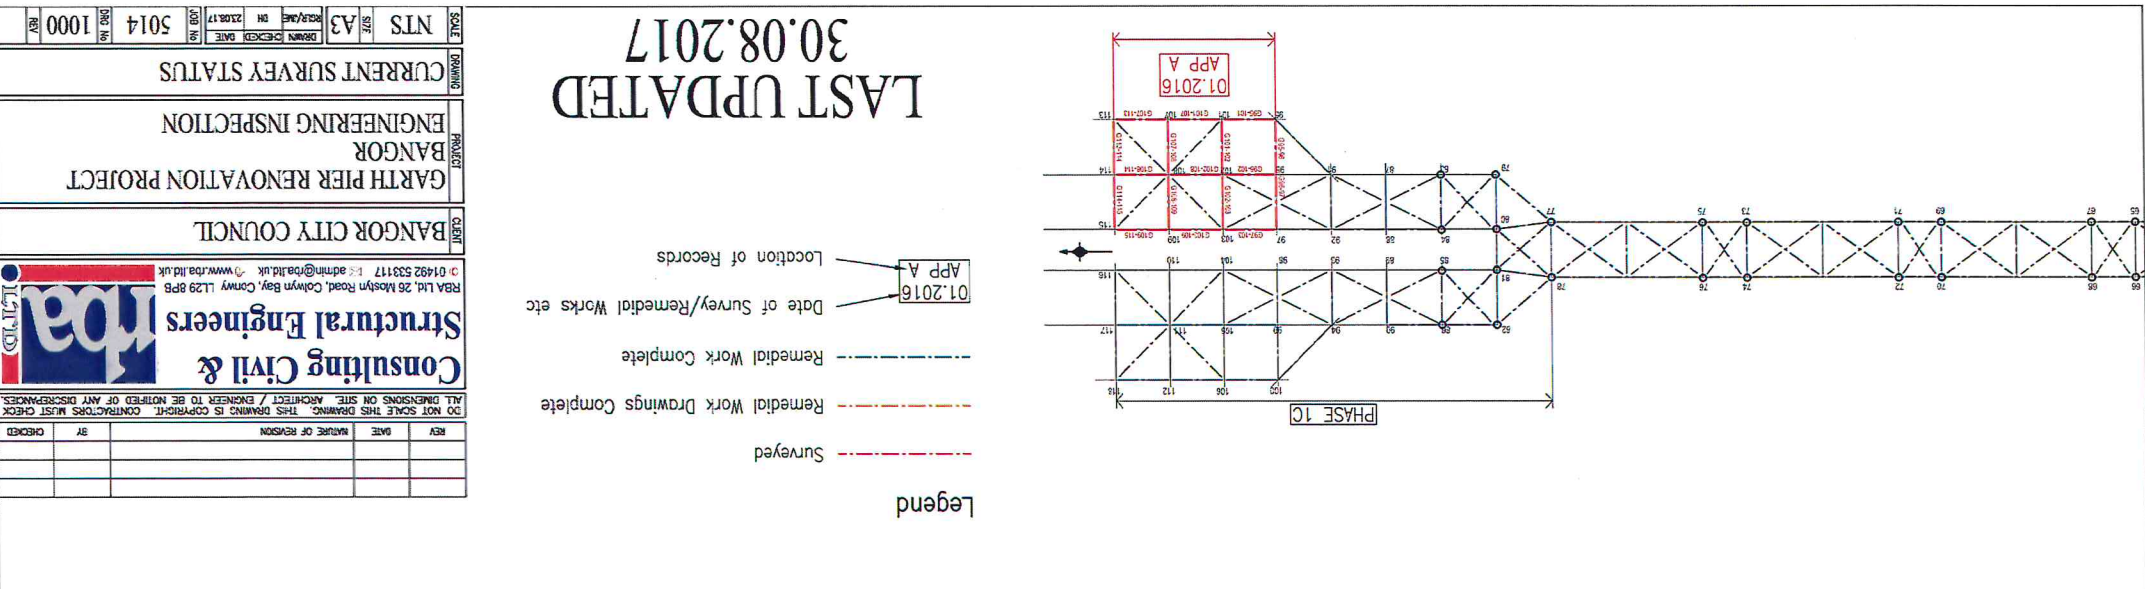
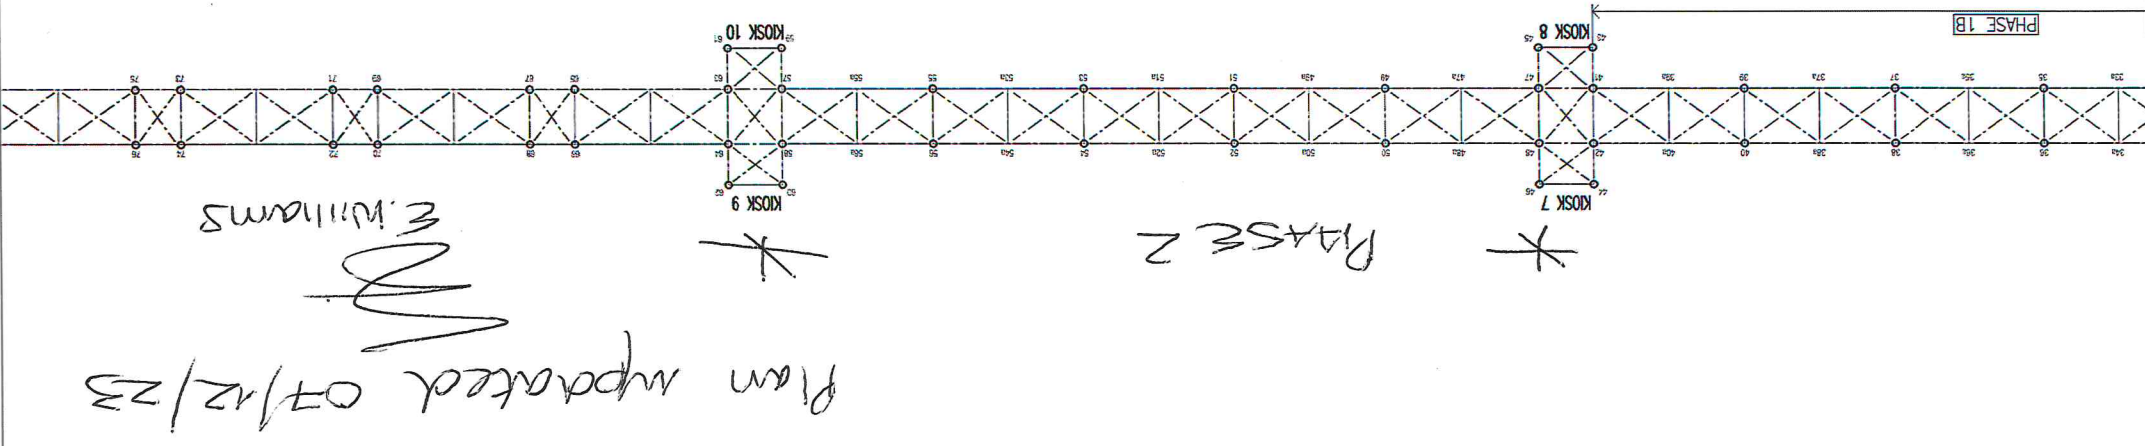


REMEDIAL WORK 2024 - 2024 2 no pavilion phases

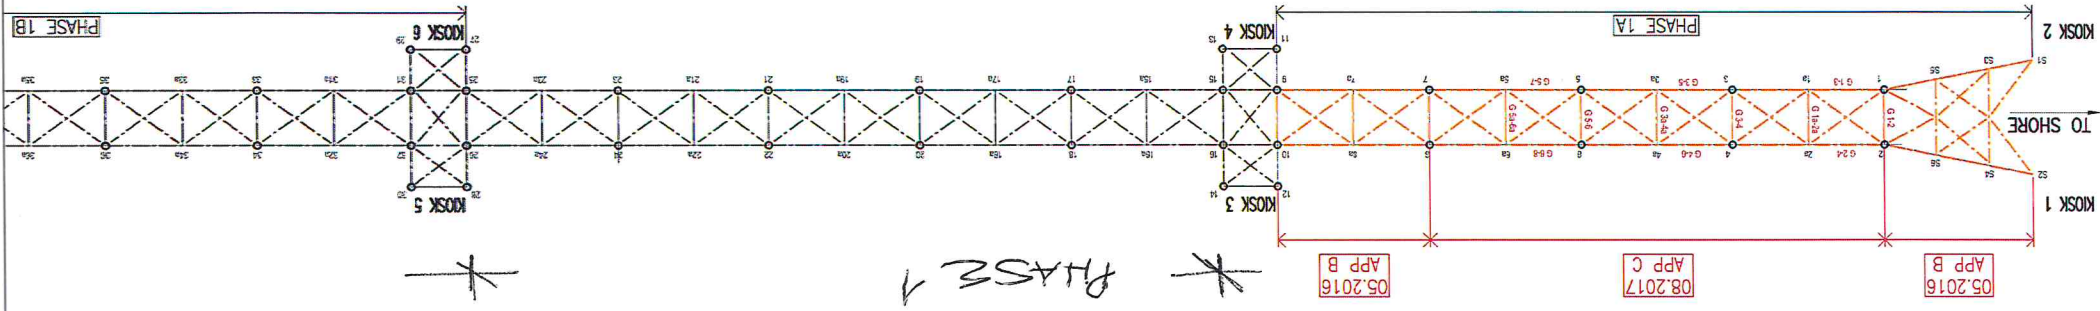

REV	DATE	NATURE OF REVISION	CHECKED	BY

DO NOT SCALE THIS DRAWING. THIS DRAWING IS COPYRIGHT. CONTRACTORS MUST CHECK ALL DIMENSIONS ON SITE. ARCHITECT / ENGINEER TO BE NOTIFIED OF ANY DISCREPANCIES.	Consulting Civil & Structural Engineers	RBA Ltd, 26 Moslyn Road, Colwyn Bay, Conwy LL29 8PB 01492 533117 E: admin@rba.ltd.uk W: www.rba.ltd.uk
--	---	---

CLIENT	BANGOR CITY COUNCIL
PROJECT	GARTH PIER RENOVATION PROJECT BANGOR
CURRENT SURVEY STATUS	ENGINEERING INSPECTION

SCALE	NTS
SHEET	A3
DRAWN	23.08.17
CHECKED	DATE
DATE	23.08.17
NO	5014
NO	1000
REV	

LAST UPDATED
30.08.2017