

Key:

- Existing Ground
- Areas of Cut
- Areas of Fill
- Proposed New Woodland Planting
- Proposed Specimen Tree Planting
- Proposed New Hedgerow Planting
- Proposed Lighting Column
- Proposed Acoustic Screen - typically close board timber fence
- Residential Property on Wern
- Line of Sight from canal to path (without proposed planting)
- Line of Sight from canal to path (with proposed planting)

- NOTES:
- 1. Proposed planting is shown based on likely heights approximately five years after planting (5-6m for specimen trees, and 3-4m for new woodland)
 - 2. Refer to Figure 4.3a for the arrangement of proposed planting, and for the location of the sections


KRONOSPAN
NORTH ACCESS ROAD

Figure 4.4c_revA


Proposed Development -
Illustrative Landscape
Cross Sections Sheet 3

Scale
As stated

Date
July 2023

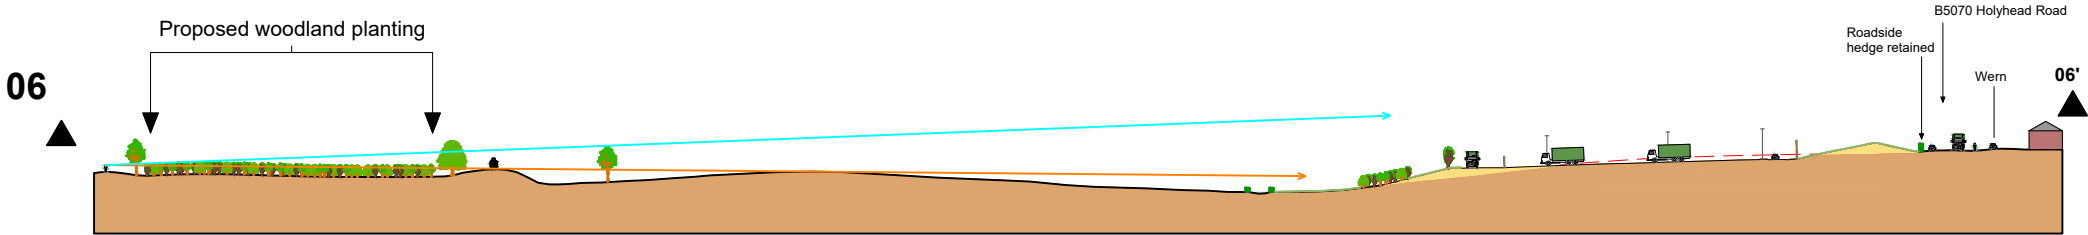

Full Section
Scale 1:2000@A3

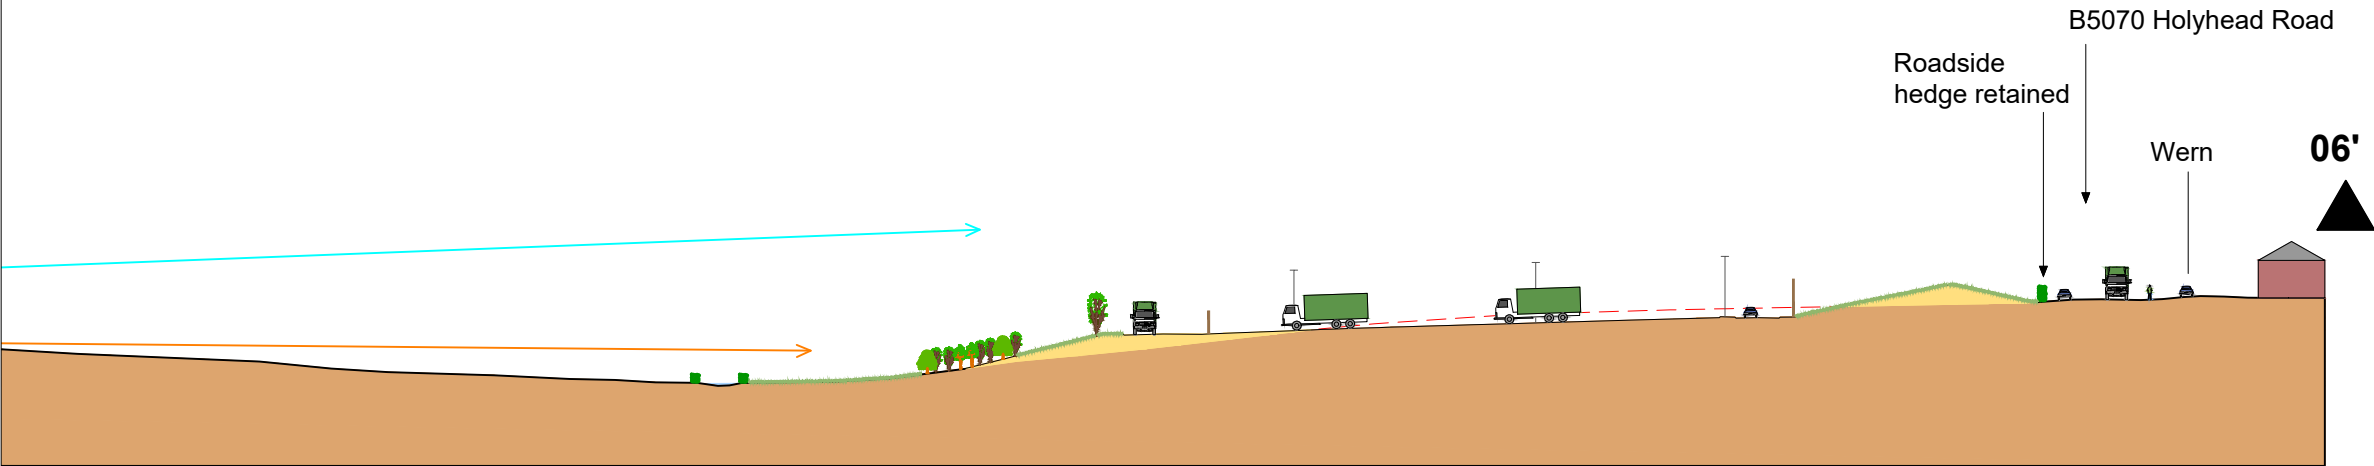

Inset Scale
1:1000@A3

