

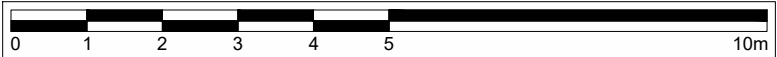
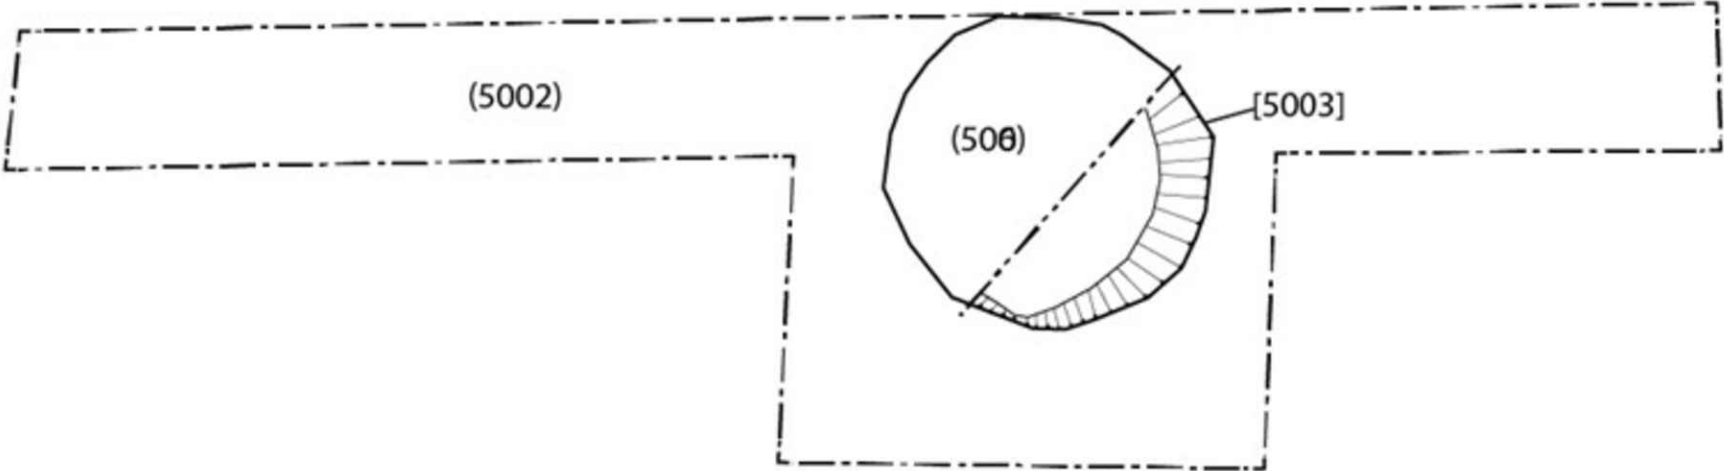


Plan of Trench 5

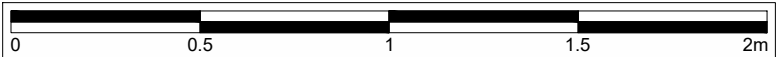

SW facing section of [5003]

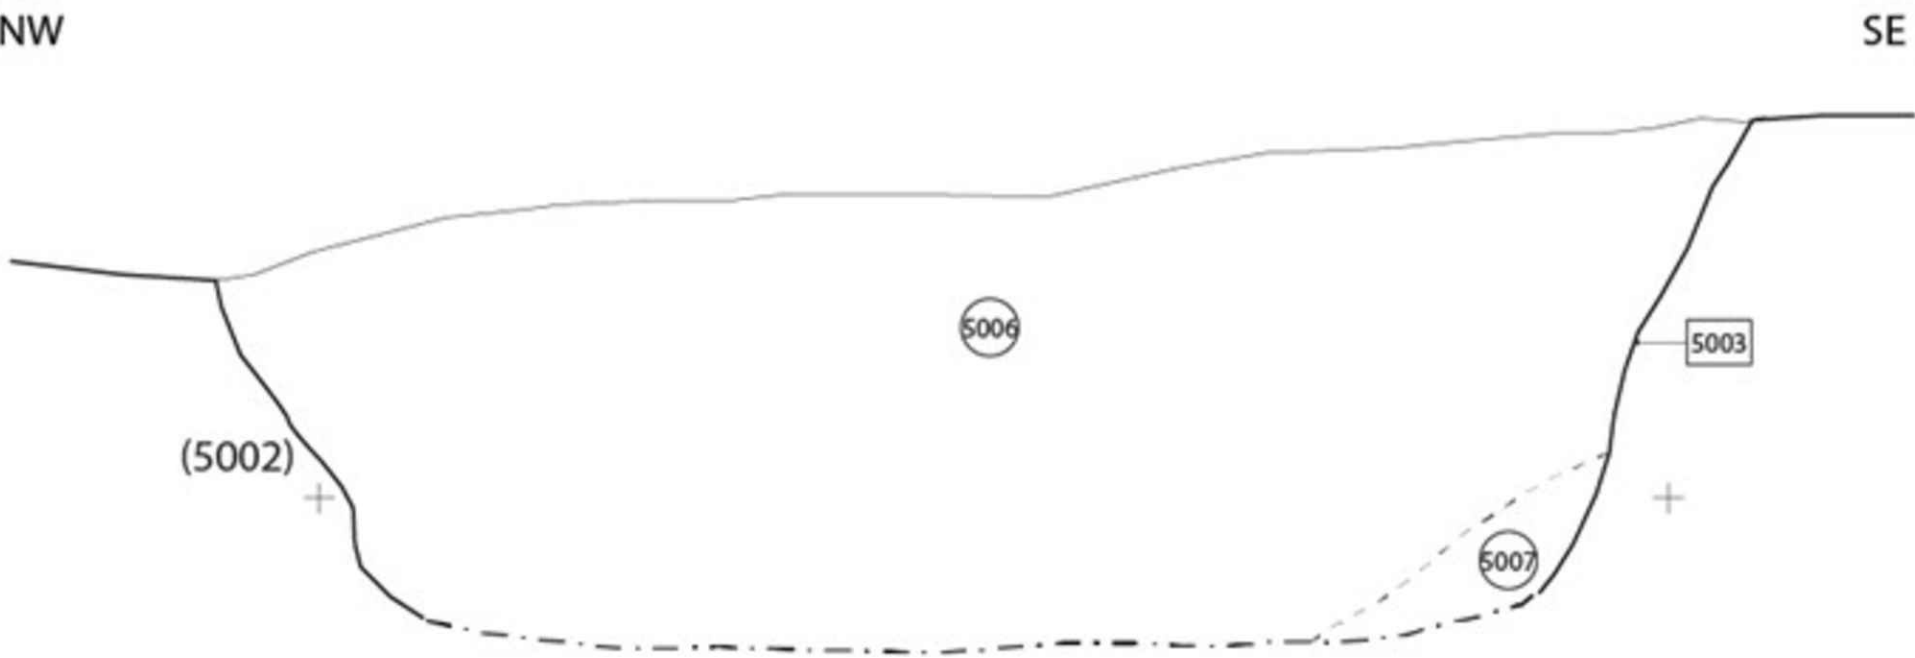

KRONOSPAN NORTH ACCESS ROAD

Figure 6.7

Field Evaluation -
Feature 5003 Trench
Plan and Section

Scale
1:20 @A3
1:100 @A3

Date
December 2022