



ELEVATION A

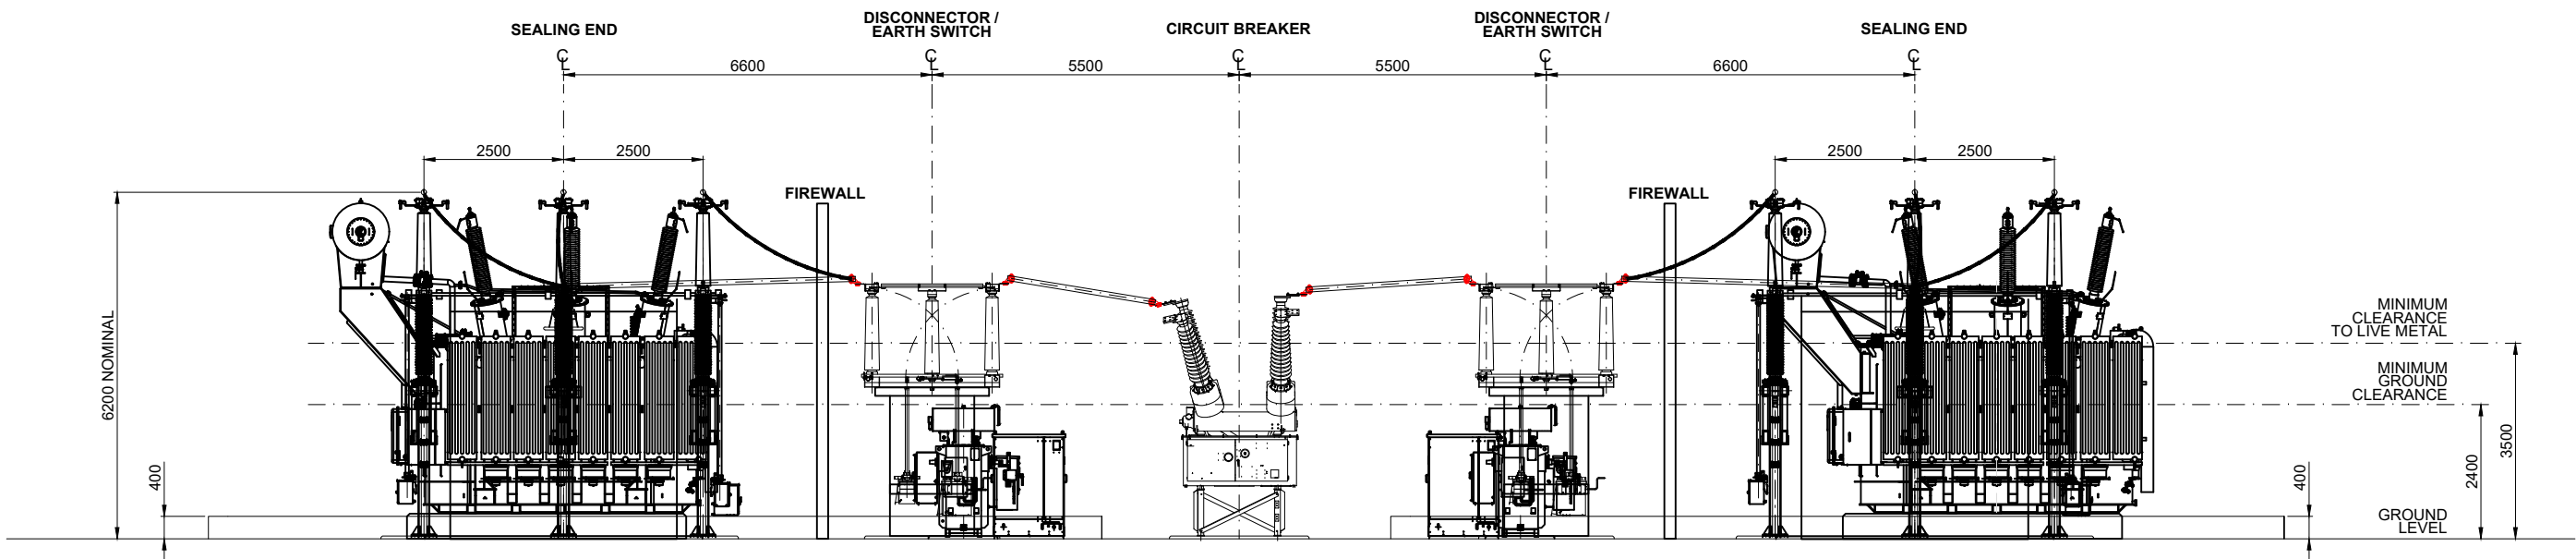

ELEVATION B

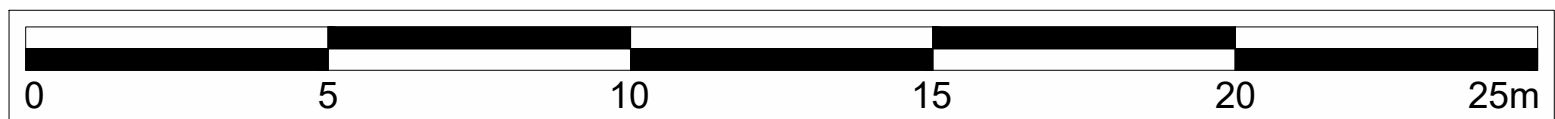

This drawing is the copyright of AXIS P.E.D Limited and may not be loaned, copied or reproduced in any way -or used for any offer, quote, tender or construction purposes without written consent of the company to do so

Follow any figured dimensions - do not scale for construction purposes. IF IN DOUBT ASK.

Revision History

Date

Revision History	Date

--	--

Client Office: Well House Farms Bretton Cheshire CH4 9DH		South Manchester Office: Canella House 76 Water Lane Wilmslow SK9 5BB		axis
0844 8700 007		www.axisped.co.uk		
client: KRONOSPAN				
project: KRONOSPAN NORTH ACCESS ROAD				
drawing title: PROPOSED 132KV SUBSTATION - EQUIPMENT ELEVATIONS				
date: DECEMBER 2022		drawn by:	checked:	
drawing number:		SK	BC	
PLANNING DRAWING 7		status:	FOR PLANNING	
scale(s): 1:125 @A2		rev:	--	
planning environment design				