



This drawing is the copyright of AXIS P.E.D Limited and may not be loaned, copied or reproduced in any way -or used for any offer, quote, tender or construction purposes without written consent of the company to do so

Follow any figured dimensions - do not scale for construction purposes. IF IN DOUBT ASK.


Revision History		Date
A	LAYOUT CHANGE	20-07-23
B	LAYOUT CHANGE	15-09-23

Key:

	Existing Ground
	Areas of Cut
	Areas of Fill
	Proposed New Woodland Planting
	Proposed Specimen Tree Planting
	Proposed New Hedgerow Planting
	Proposed Lighting Column
	Line of Sight from B5070 footway (without proposed planting)
	Line of Sight from B5070 footway (with proposed planting)

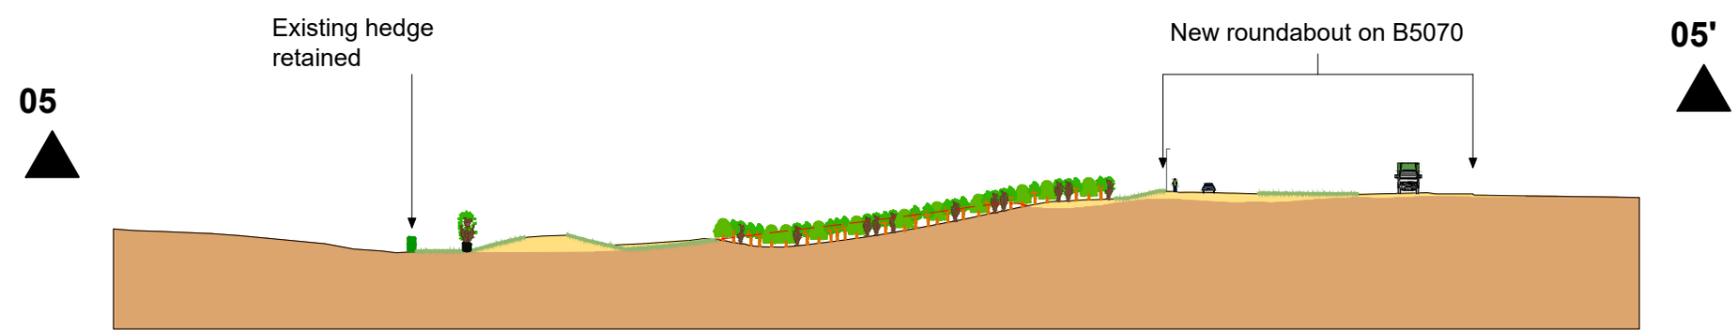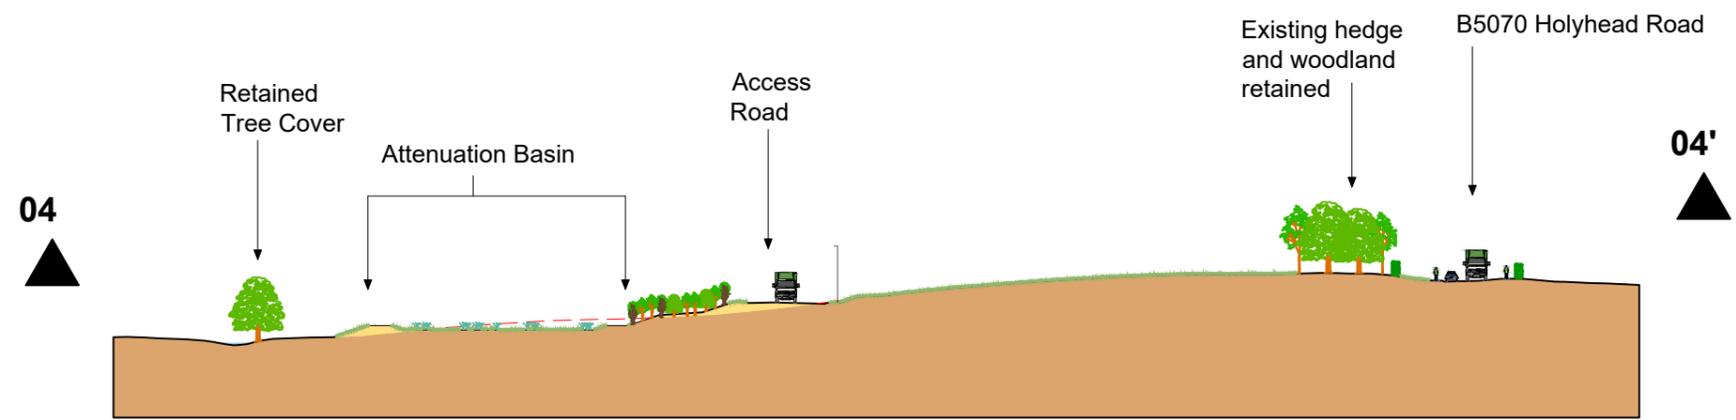

- NOTES:**
- Proposed planting is shown based on likely heights approximately five years after planting (5-6m for specimen trees, and 3-4m for new woodland)
 - Refer to Figure 4.3a for the arrangement of proposed planting, and for the location of the sections

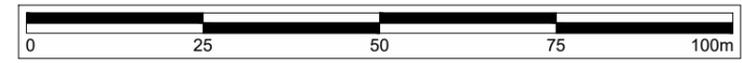

Chester Office: West House Street Epsom Cheshire CH4 8DH	South Manchester Office: Canalside House 76 Water Lane Wilmslow SK9 6SL	
0844 8700 007 - www.axisped.co.uk		
client: KRONOSPAN		
project: KRONOSPAN NORTH ACCESS ROAD		
drawing title: PROPOSED DEVELOPMENT - ILLUSTRATIVE LANDSCAPE CROSS SECTIONS SHEET 2		
date: SEPTEMBER 2023	drawn by: AM	checked: BC
drawing number: Planning Drawing 4b		status: FOR PLANNING
scale(s): 1:1000@A3		rev: B
planning environment design		