



Full Section
Scale 1:2000@A3

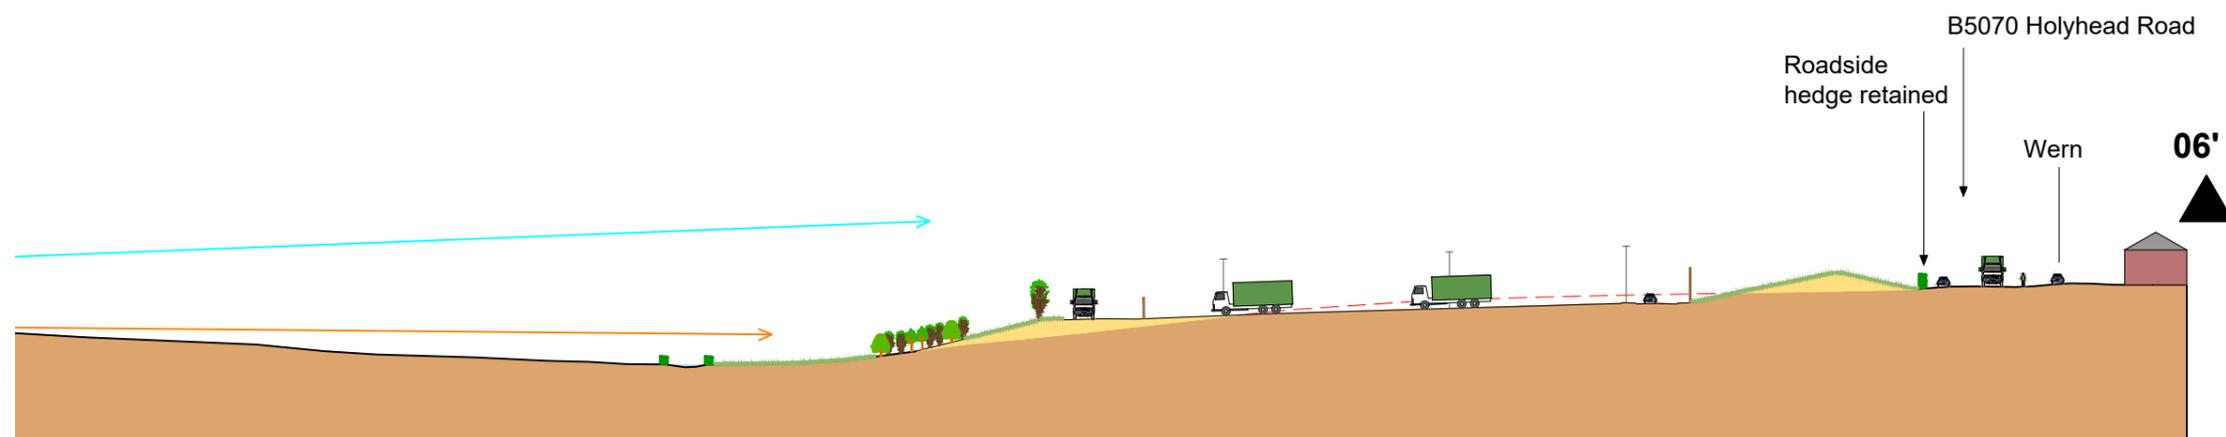

Inset Scale
1:1000@A3

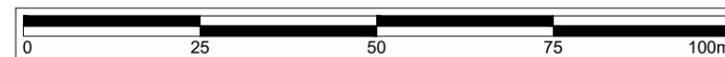

This drawing is the copyright of AXIS P.E.D Limited and may not be loaned, copied or reproduced in any way - or used for any offer, quote, tender or construction purposes without written consent of the company to do so

Follow any figured dimensions - do not scale for construction purposes. IF IN DOUBT ASK.

Revision History	Date
A LAYOUT CHANGE	20-07-23

Key:

- Existing Ground
- Areas of Cut
- Areas of Fill
- Proposed New Woodland Planting
- Proposed Specimen Tree Planting
- Proposed New Hedgerow Planting
- Proposed Lighting Column
- Proposed Acoustic Screen - typically close board timber fence
- Residential Property on Wern
- Line of Sight from canal towpath (without proposed planting)
- Line of Sight from canal towpath (with proposed planting)

NOTES:

1. Proposed planting is shown based on likely heights approximately five years after planting (5-6m for specimen trees, and 3-4m for new woodland)
2. Refer to Figure 4.3a for the arrangement of proposed planting, and for the location of the sections

Chester Office: West House 8/9 Briston Chester CH4 8DH	South Manchester Office: Canalside House 79 Water Lane Wilmslow SK9 6SL	
0844 8700 007 - www.axisped.co.uk		
client: KRONOSPAN		
project: KRONOSPAN NORTH ACCESS ROAD		
drawing title: PROPOSED DEVELOPMENT - ILLUSTRATIVE LANDSCAPE CROSS SECTIONS SHEET 3		
date: JULY 2023	drawn by: AM	checked: BC
drawing number: Planning Drawing 4c		status: FOR PLANNING
scale(s): AS STATED		rev: A
planning environment design		