


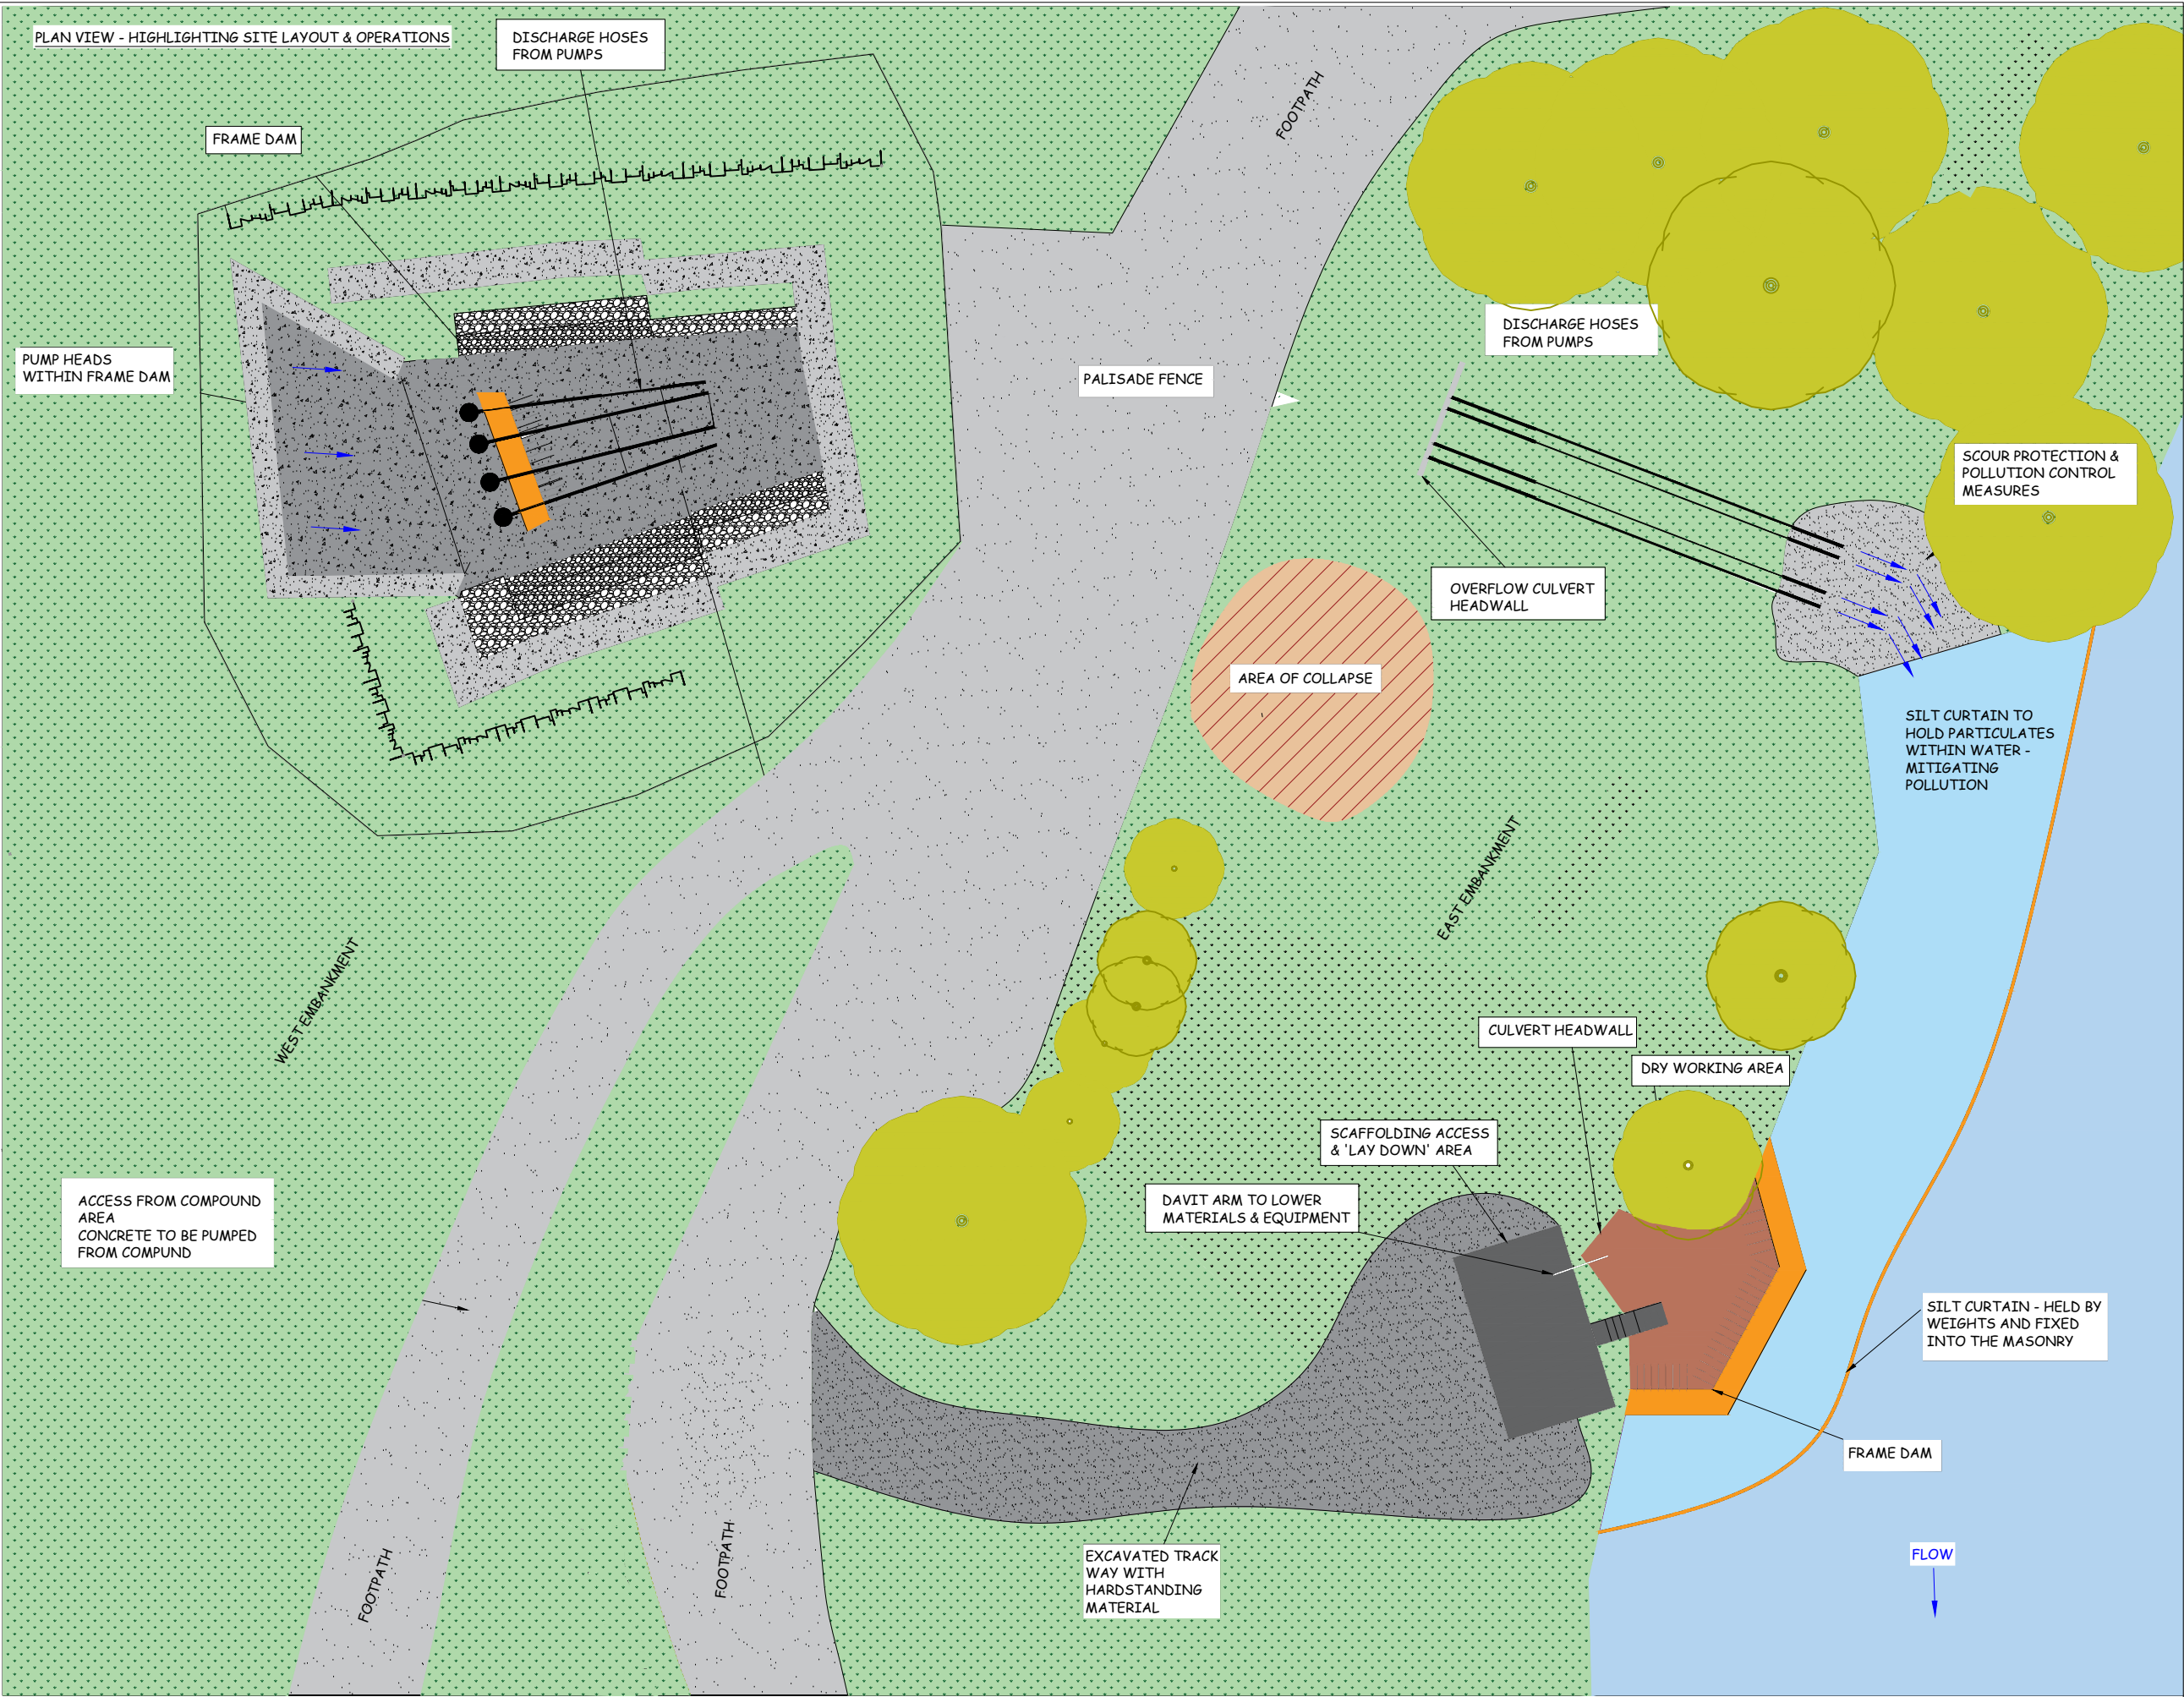

- LEGEND:
- NOTES:
- PUMP HEADS AND DISCHARGE HOSES TO BE POSITIONED WITH A CRANE.
 - FRAME DAM TO BE ERECTED BY OPERATIVES IN DRY SUITS.
 - DISCHARGE HOSES TO BE SECURED BY OPERATIVES WITHIN A MANRIDING BASKET.
 - ACCESS VIA THE PALISADE FENCE REQUIRED.
 - DISCHARGE HOSES TO BE PULLED THROUGH OVERFLOW CULVERT WITH A TURFER.
 - SCOUR PROTECTION AT DOWNSTREAM OF DISCHARGE HOSES, MITIGATING LOCALIZED RIVERBANK SCOUR AND POLLUTION.
 - SILT CURTAIN TO LIMIT LEVELS OF PARTICULATES WITHIN THE WATER.
 - DOWNSTREAM SILT CURTAIN TO INHIBIT WATER INGRESS FROM THE RIVER TAWE.
 - SCAFFOLDING TO PROVIDE SAFE MEANS OF ACCESS, A TEMPORARY LAY DOWN AREA, AND A SAFE WAY TO LOWER DOWN MATERIALS.
 - EXCAVATED TRACK WAY REQUIRED TO TRANSFER MATERIALS FROM THE COMPOUND AREA TO THE DOWNSTREAM ELEVATION.
 - WEST EMBANKMENT MAY ALSO REQUIRE RE-PROFILING IN ORDER TO ALLOW SUFFICIENT ACCESS FOR PLAN AND MATERIALS.

--	--	--	--

Rev	Date	By	Rev Description
-----	------	----	-----------------

Drawing Status:

FOR INFORMATION ONLY

CLIENT:
SWANSEA CITY COUNCIL

PROJECT REF:
ECI - MORFA CULVERT

DRAWING TITLE:
PLAN VIEW -HIGHLIGHTING SITE SETUP

DRAWING NUMBER:
NO. 6

ISSUE DATE:
N/A

SCALE:
NTS



Head Office & Accounts
Osprey Business Park
Byng Street, Landore,
Swansea, SA1 2NR
Tel: (01792) 301818
Fax: (01792) 645698

Bristol Office
St. Andrews House
St. Andrews Road
Avonmouth
Bristol BS11 9DQ
Tel: (01179) 382603

Email: enquiries@kaymac ltd.co.uk
Website: www.kaymacmarine.co.uk