
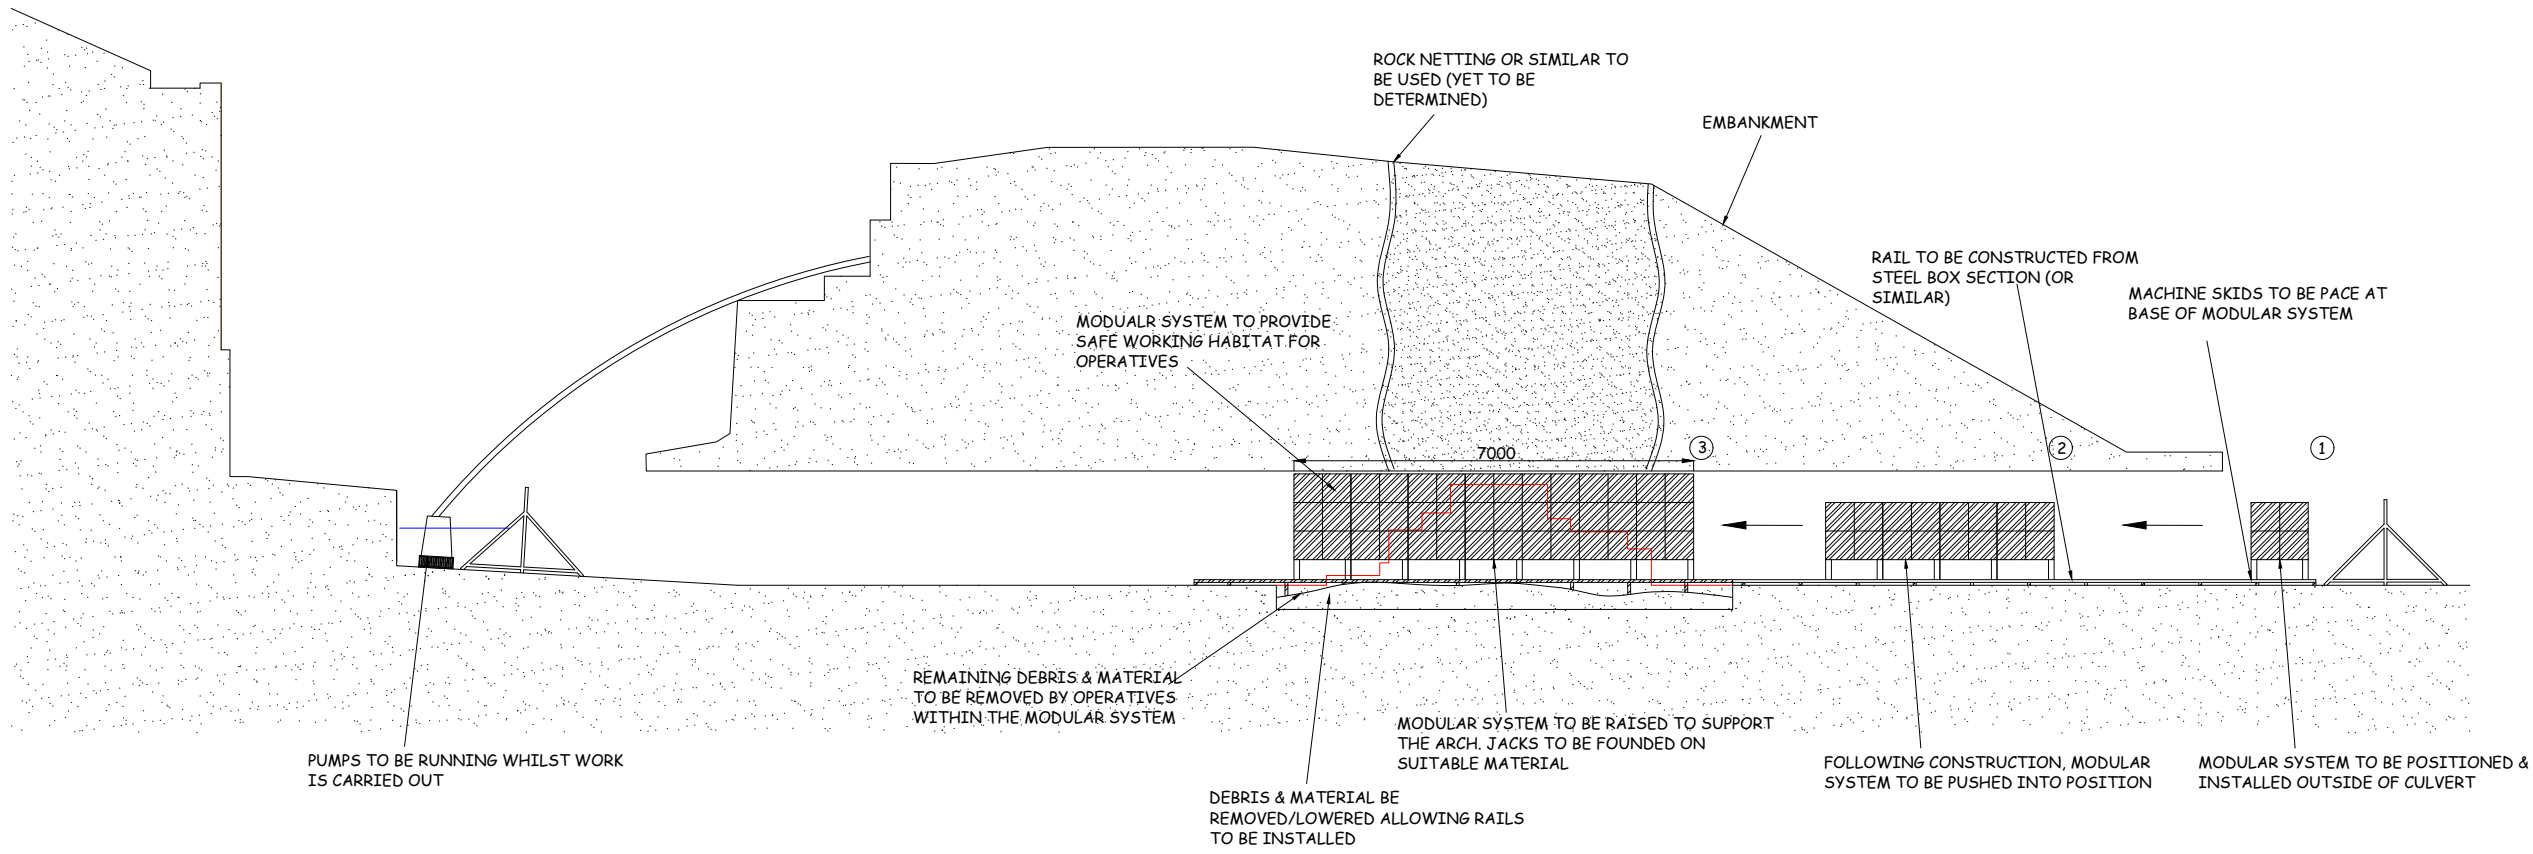


SWANSEA CC - MORFA CULVERT - DRAFT PROPOSAL

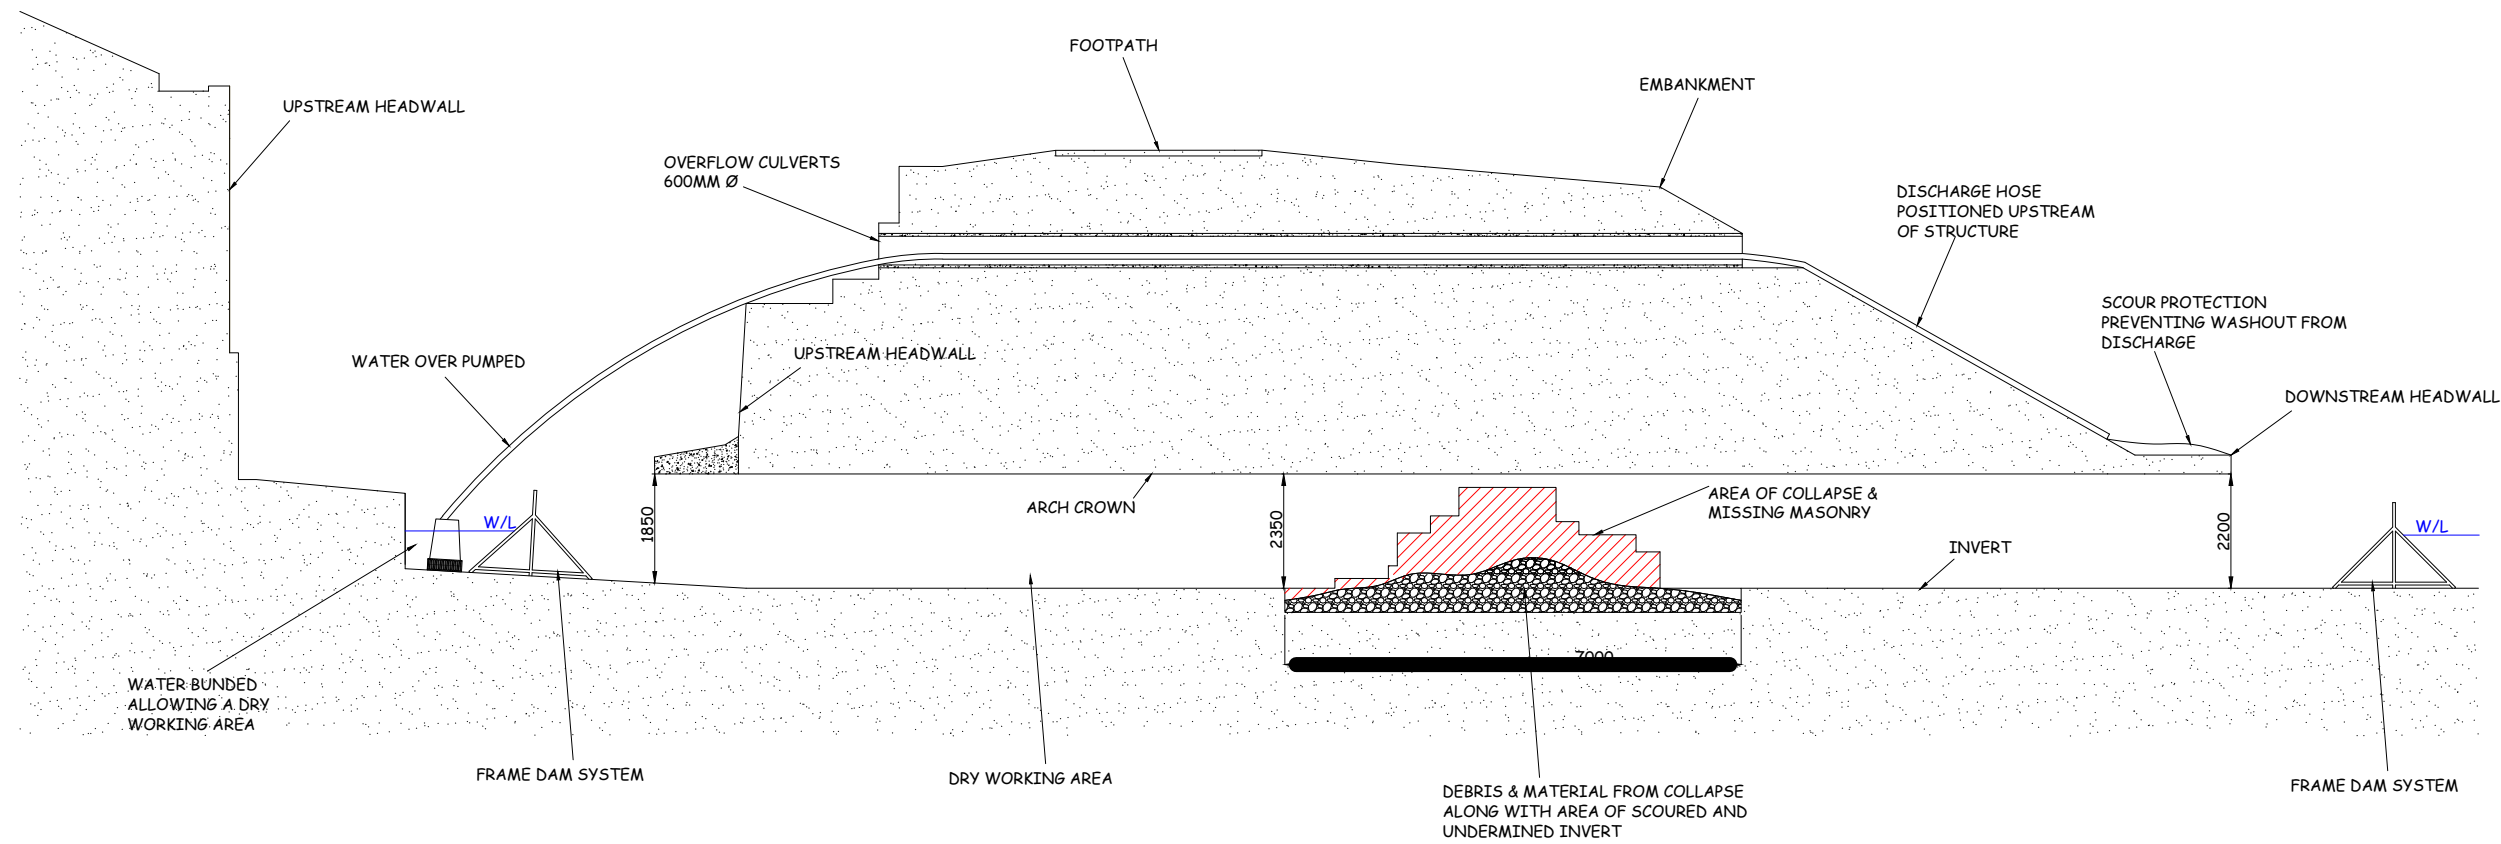

LEGEND:

NOTES:

|                      |      |    |                 |
|----------------------|------|----|-----------------|
|                      |      |    |                 |
| Rev                  | Date | By | Rev Description |
| Drawing Status:      |      |    |                 |
| FOR INFORMATION ONLY |      |    |                 |

CLIENT:  
SWANSEA CITY COUNCIL

PROJECT REF:  
ECI - MORFA CULVERT

DRAWING TITLE:  
ECI - MORFA CULVERT

DRAWING NUMBER:  
NO. 001

ISSUE DATE:  
N/A

SCALE:  
NTS



Head Office & Accounts  
Osprey Business Park  
Byng Street, Landore,  
Swansea, SA1 2NR  
Tel: (01792) 301818  
Fax: (01792) 645698

Bristol Office  
St. Andrews House  
St. Andrews Road  
Avonmouth  
Bristol BS11 9DQ  
Tel: (01179) 382603