


# Goety OS Plan - colour

Supplied by: [www.ukmapcentre.com](http://www.ukmapcentre.com)

Serial No: 277978

Centre Coordinates: 307700,314101

Production Date: 11/01/2024 12:43:24

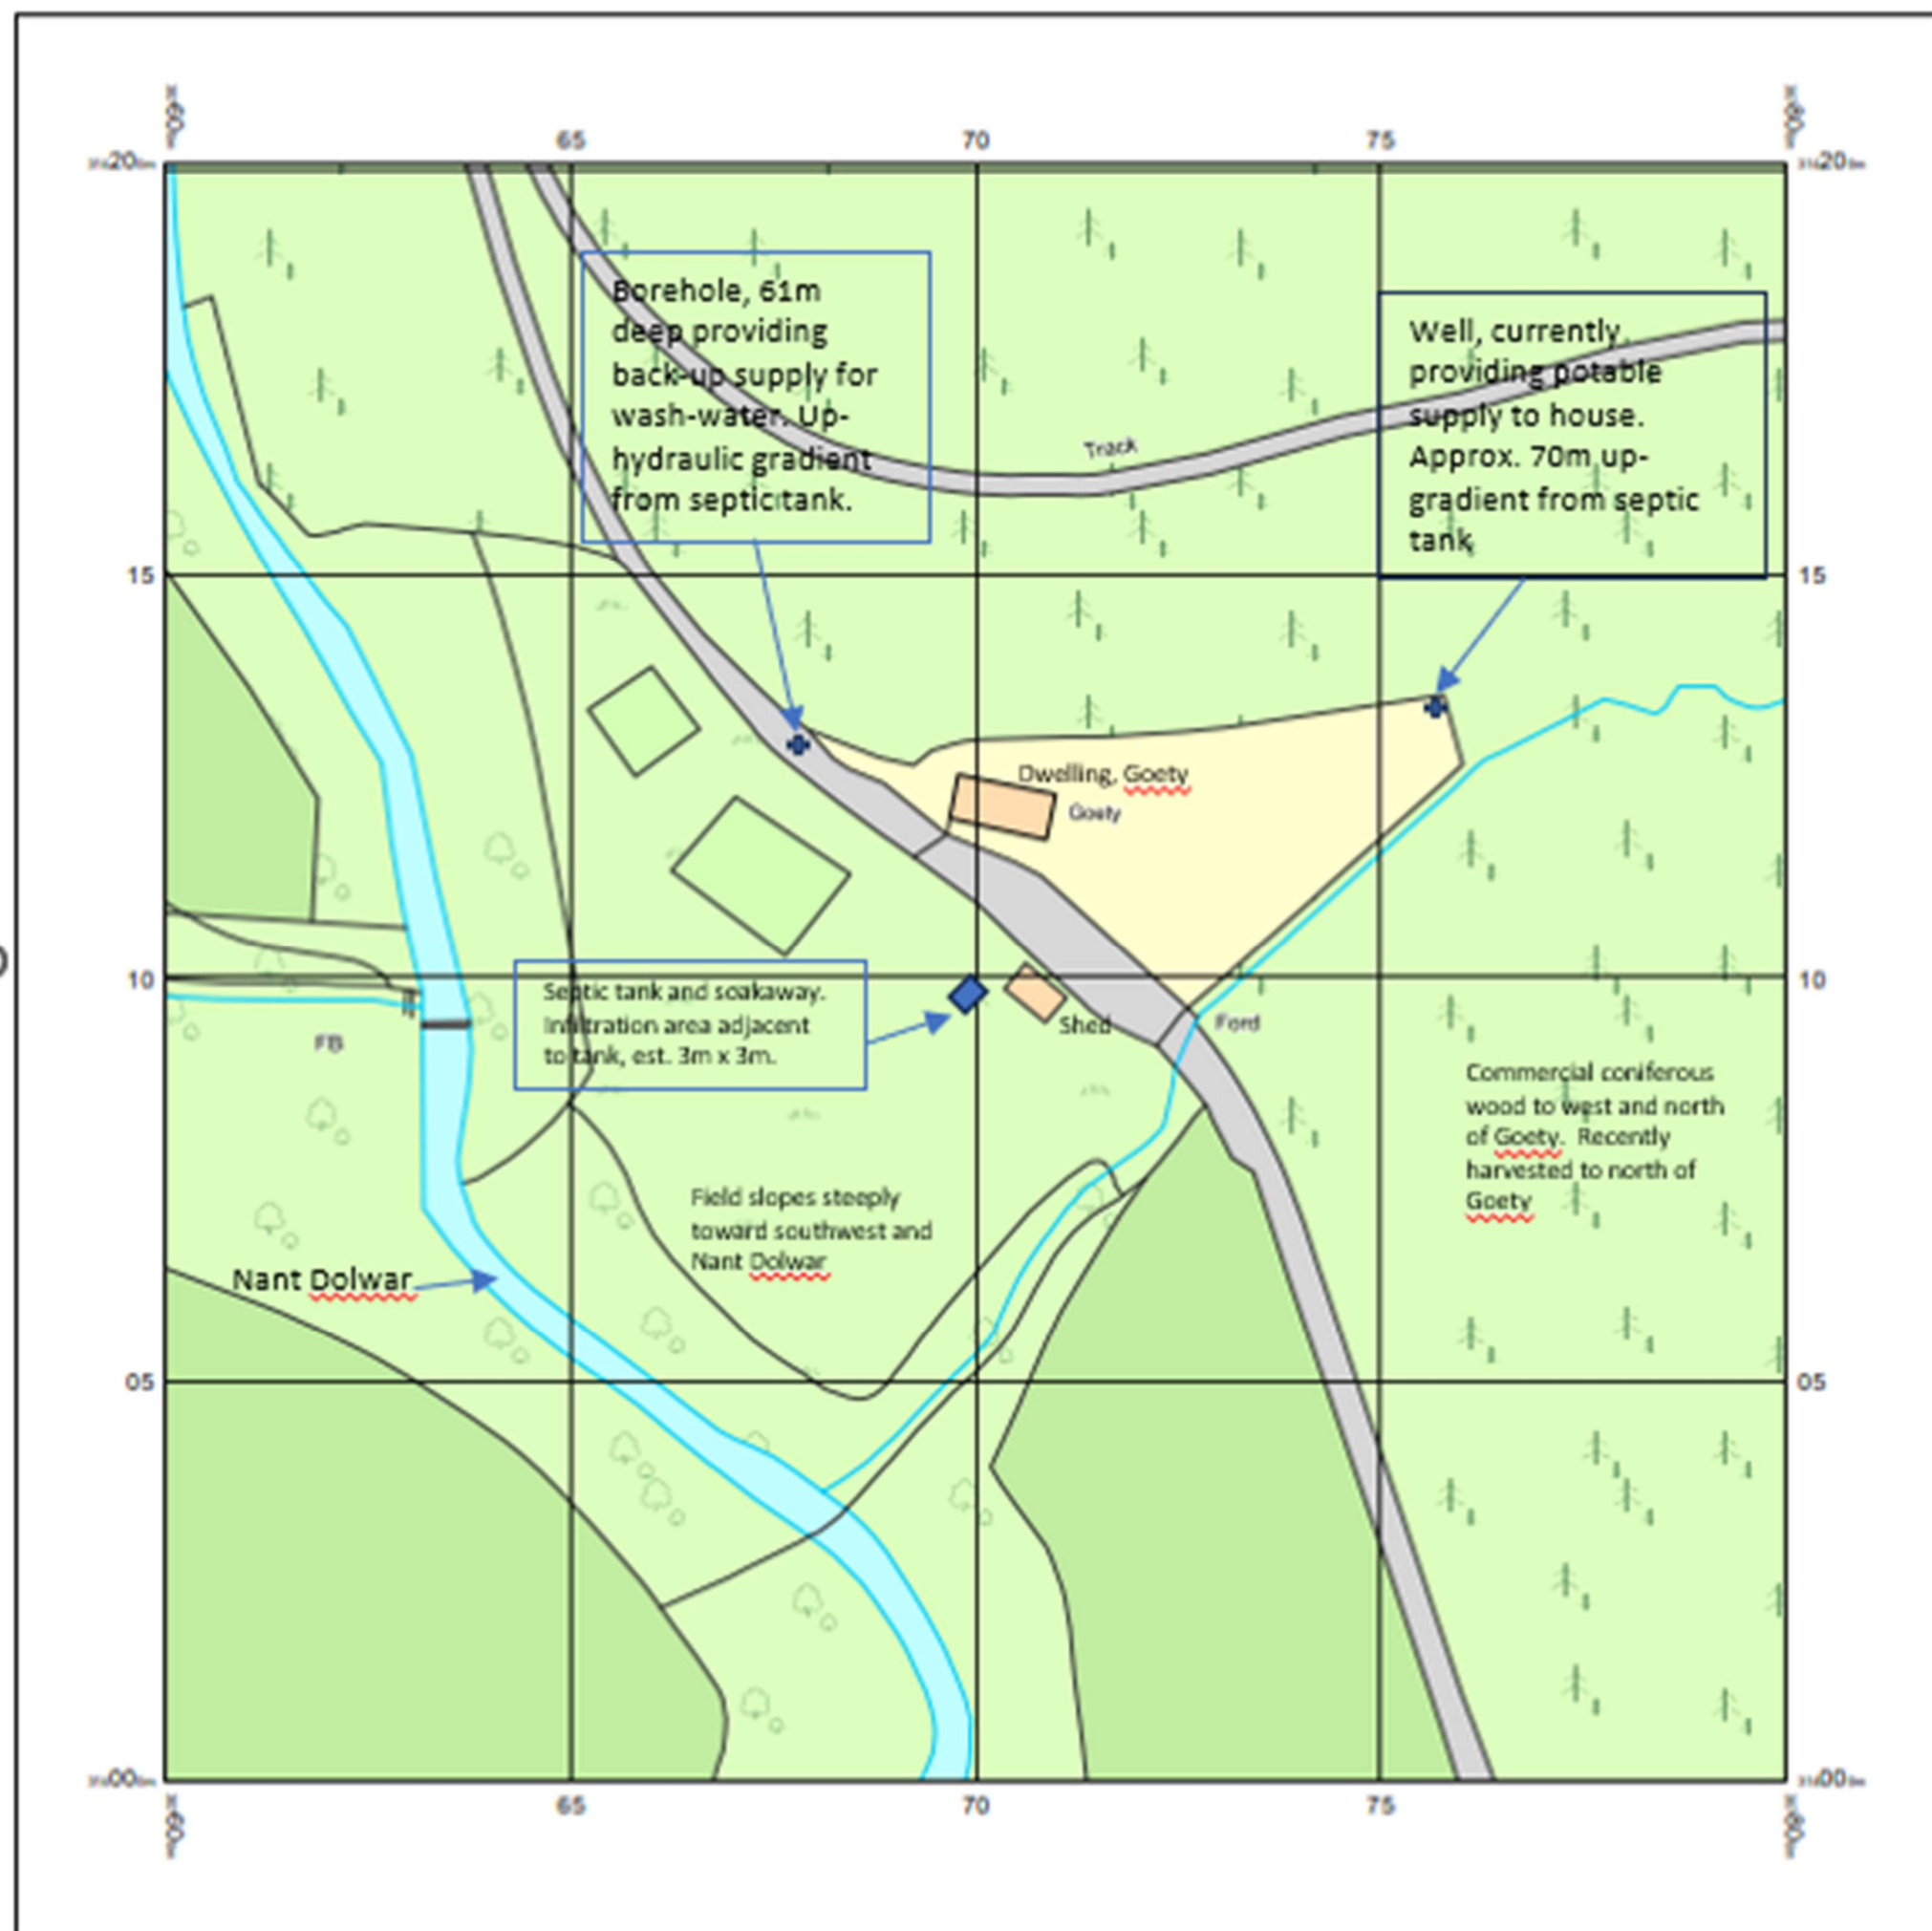

© Crown copyright and database rights 2024 Ordnance Survey 100048957. The representation of road, track or path is no evidence of a boundary or right of way. The representation of features as lines is no evidence of a property boundary.

0m 1cm = 12.5m 62.5m

Scale 1:1250