


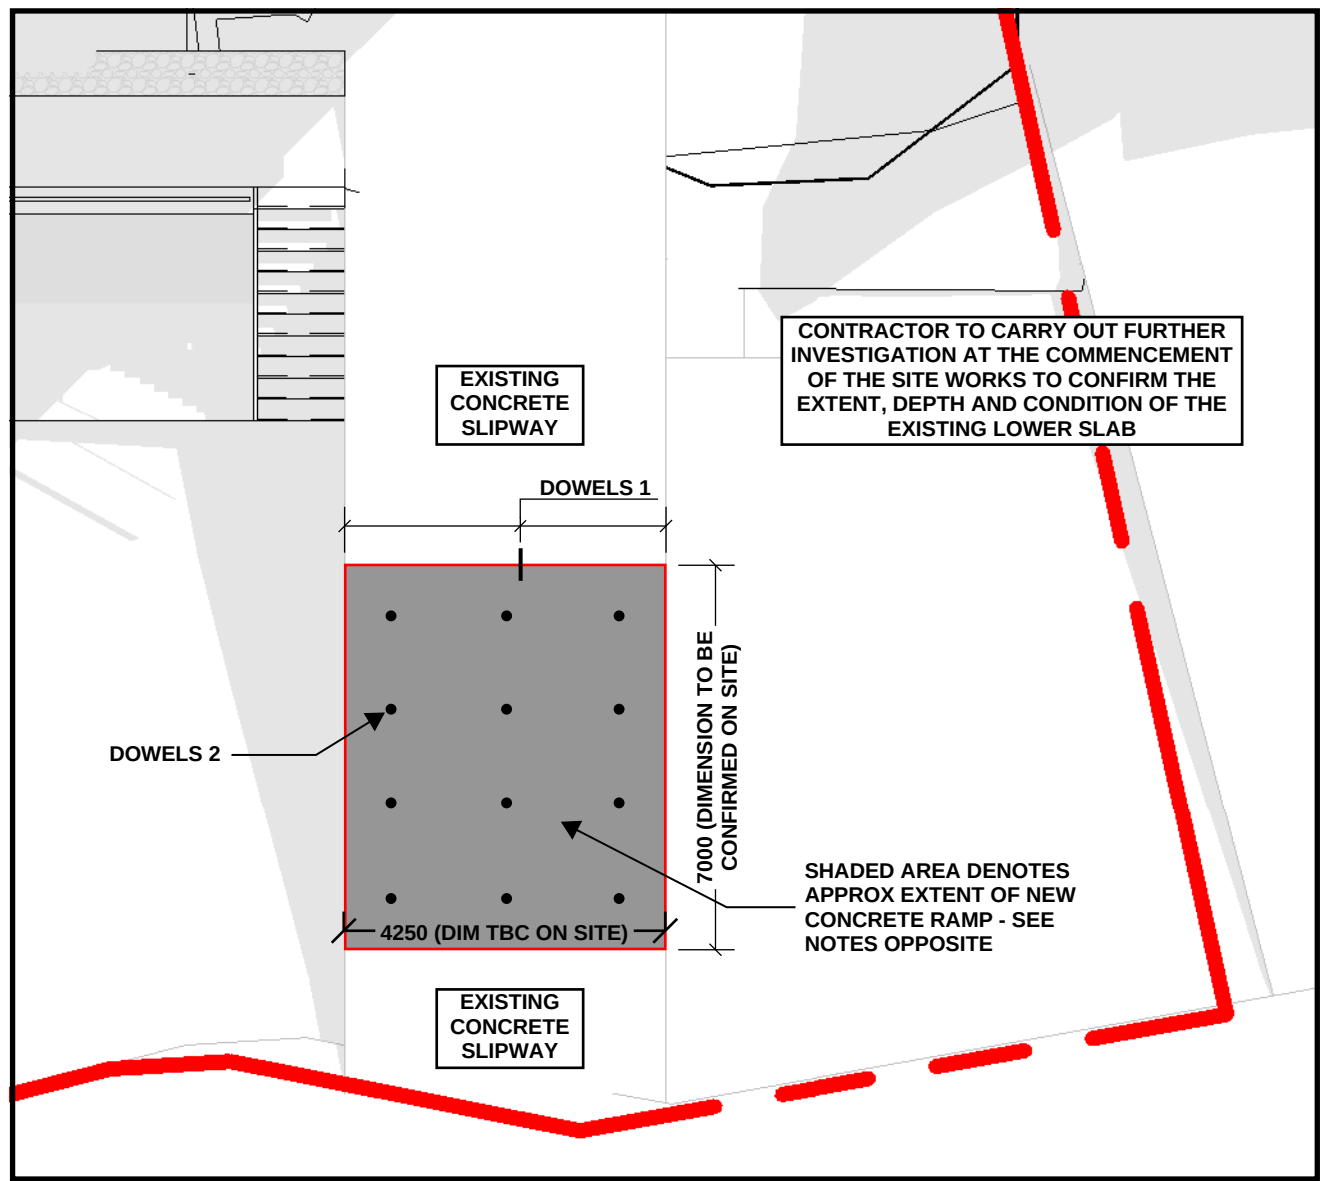

Plan
1:100



Photo View
NTS

- DOWELS 1** 16mm DIA x 400mm LONG STAINLESS STEEL (S316) RIBBED STRAIGHT DOWEL BARS DRILLED HORIZONTALLY INTO EX CONC SLIPWAY & GROUTED IN PLACE WITH LOKFIX S40 BY FOSROC. HOLES TO BE MIN 25mm/MAX 32mm ROUGH SIDED & DUST FREE.
- DOWELS 2** 16mm DIA x **mm LONG STAINLESS STEEL (S316) RIBBED 'L' DOWEL BARS DRILLED VERTICALLY INTO EX CONC SLIPWAY & GROUTED IN PLACE WITH LOKFIX S40 BY FOSROC. HOLES TO BE MIN 25mm/MAX 32mm ROUGH SIDED & DUST FREE.
- ANCHORS TO BE INSTALLED STRICTLY IN ACCORDANCE WITH MANUFACTURERS SPECIFICATION

**PRELIMINARY - NOT
FOR CONSTRUCTION**

TITLE	Slipway Repair Option PRELIM	PROJECT	Morlais Nefyn		Job No.	23321	DATE	DEC 2023	SCALE AS SHOWN AT A3	
					ACAD Ref.	-	CHECKED	-	PASSED	-
					DRAWN	JS	DRG No.	SKSLIP 1	REV A	