


416.V00798.00039.13.002A.2_SITE_SETTING_RECIP.dwg

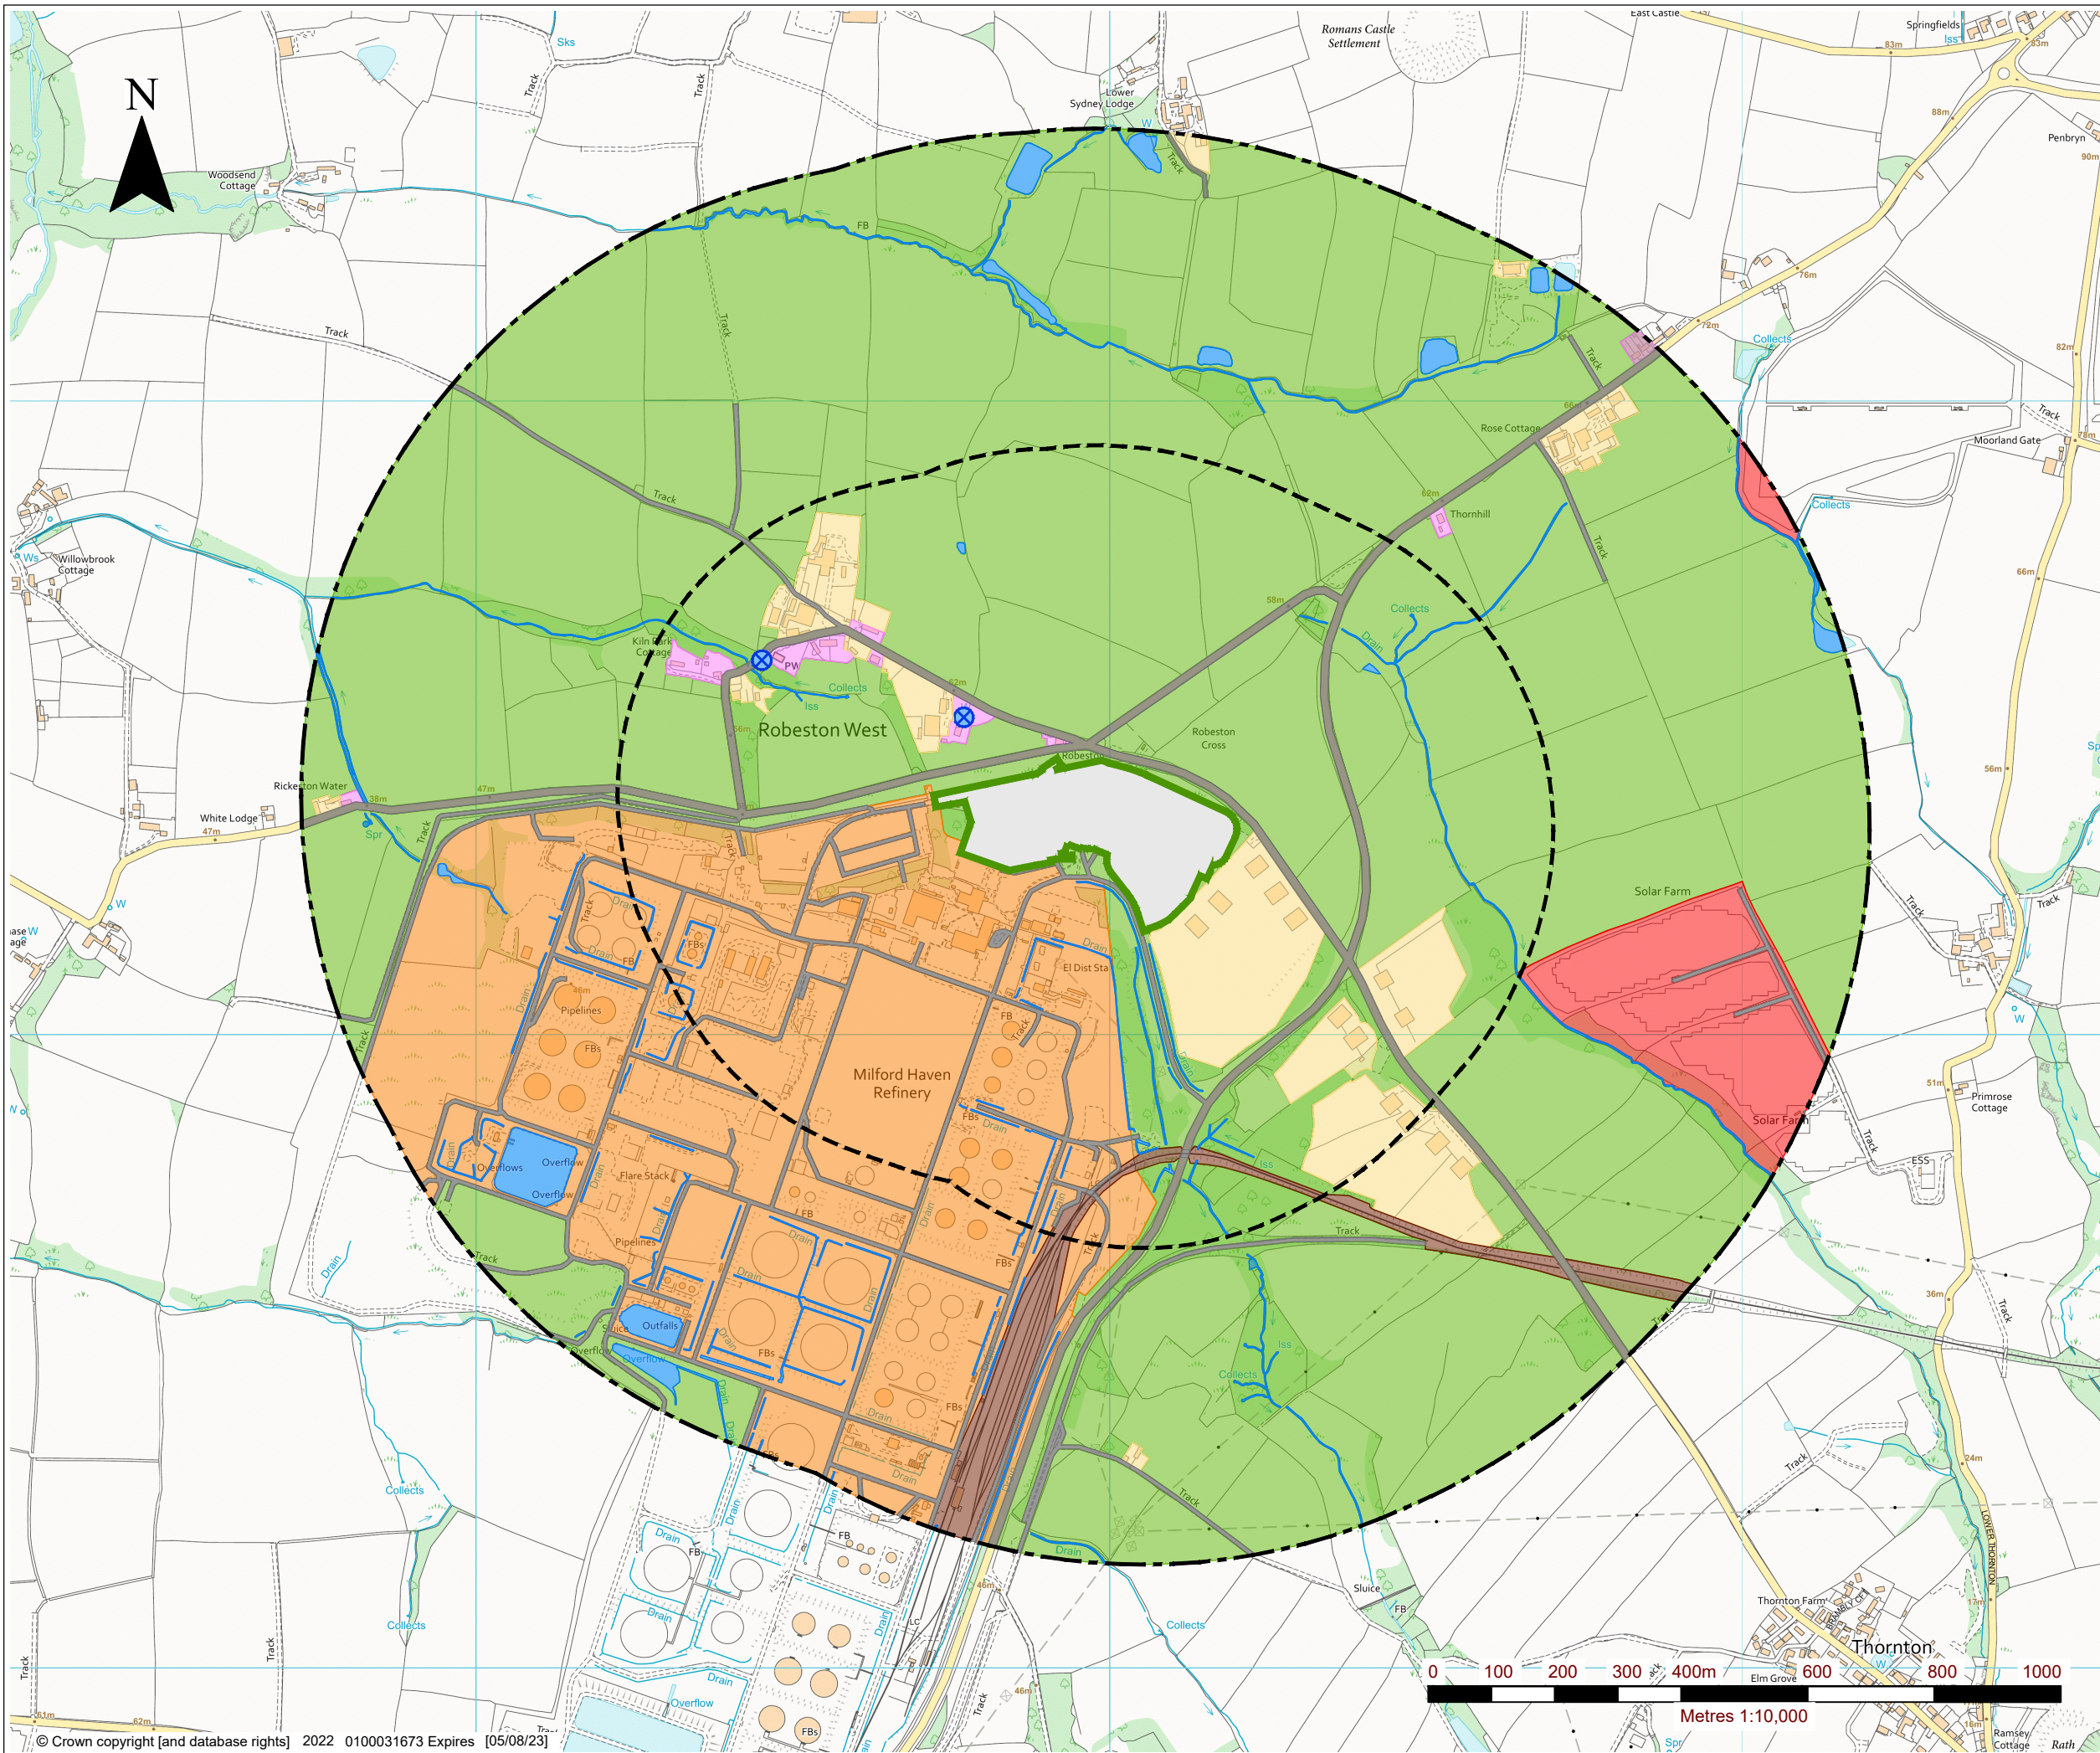

LEGEND

	ENVIRONMENTAL PERMIT BOUNDARY
	500m OFFSET BOUNDARY
	1km OFFSET BOUNDARY
	COMMERCIAL / INDUSTRIAL
	RESIDENTIAL
	LOCAL ROAD NETWORK
	OPEN WATER / DITCHES
	WOODLAND / OPEN GROUND / AGRICULTURAL
	SOLAR FARM
	FARM / AGRICULTURAL BUILDING
	RAILWAY LINE
	WELL

3RD FLOOR
THE BREW HOUSE
JACOB STREET
BRISTOL, BS2 0EQ
T: 01179 064280
www.slrconsulting.com

PEMBROKESHIRE COUNTY COUNCIL
ECO PARK

ENVIRONMENTAL PERMIT
APPLICATION

ENVIRONMENTAL SITE SETTING
LOCAL RECEPTORS

DRAWING 002A

Scale 1:10,000 @ A3	Date JANUARY 2024
------------------------	----------------------