


416.063954.00001.13.001.V3.0\_SITE\_LOC\_PLAN.dwg

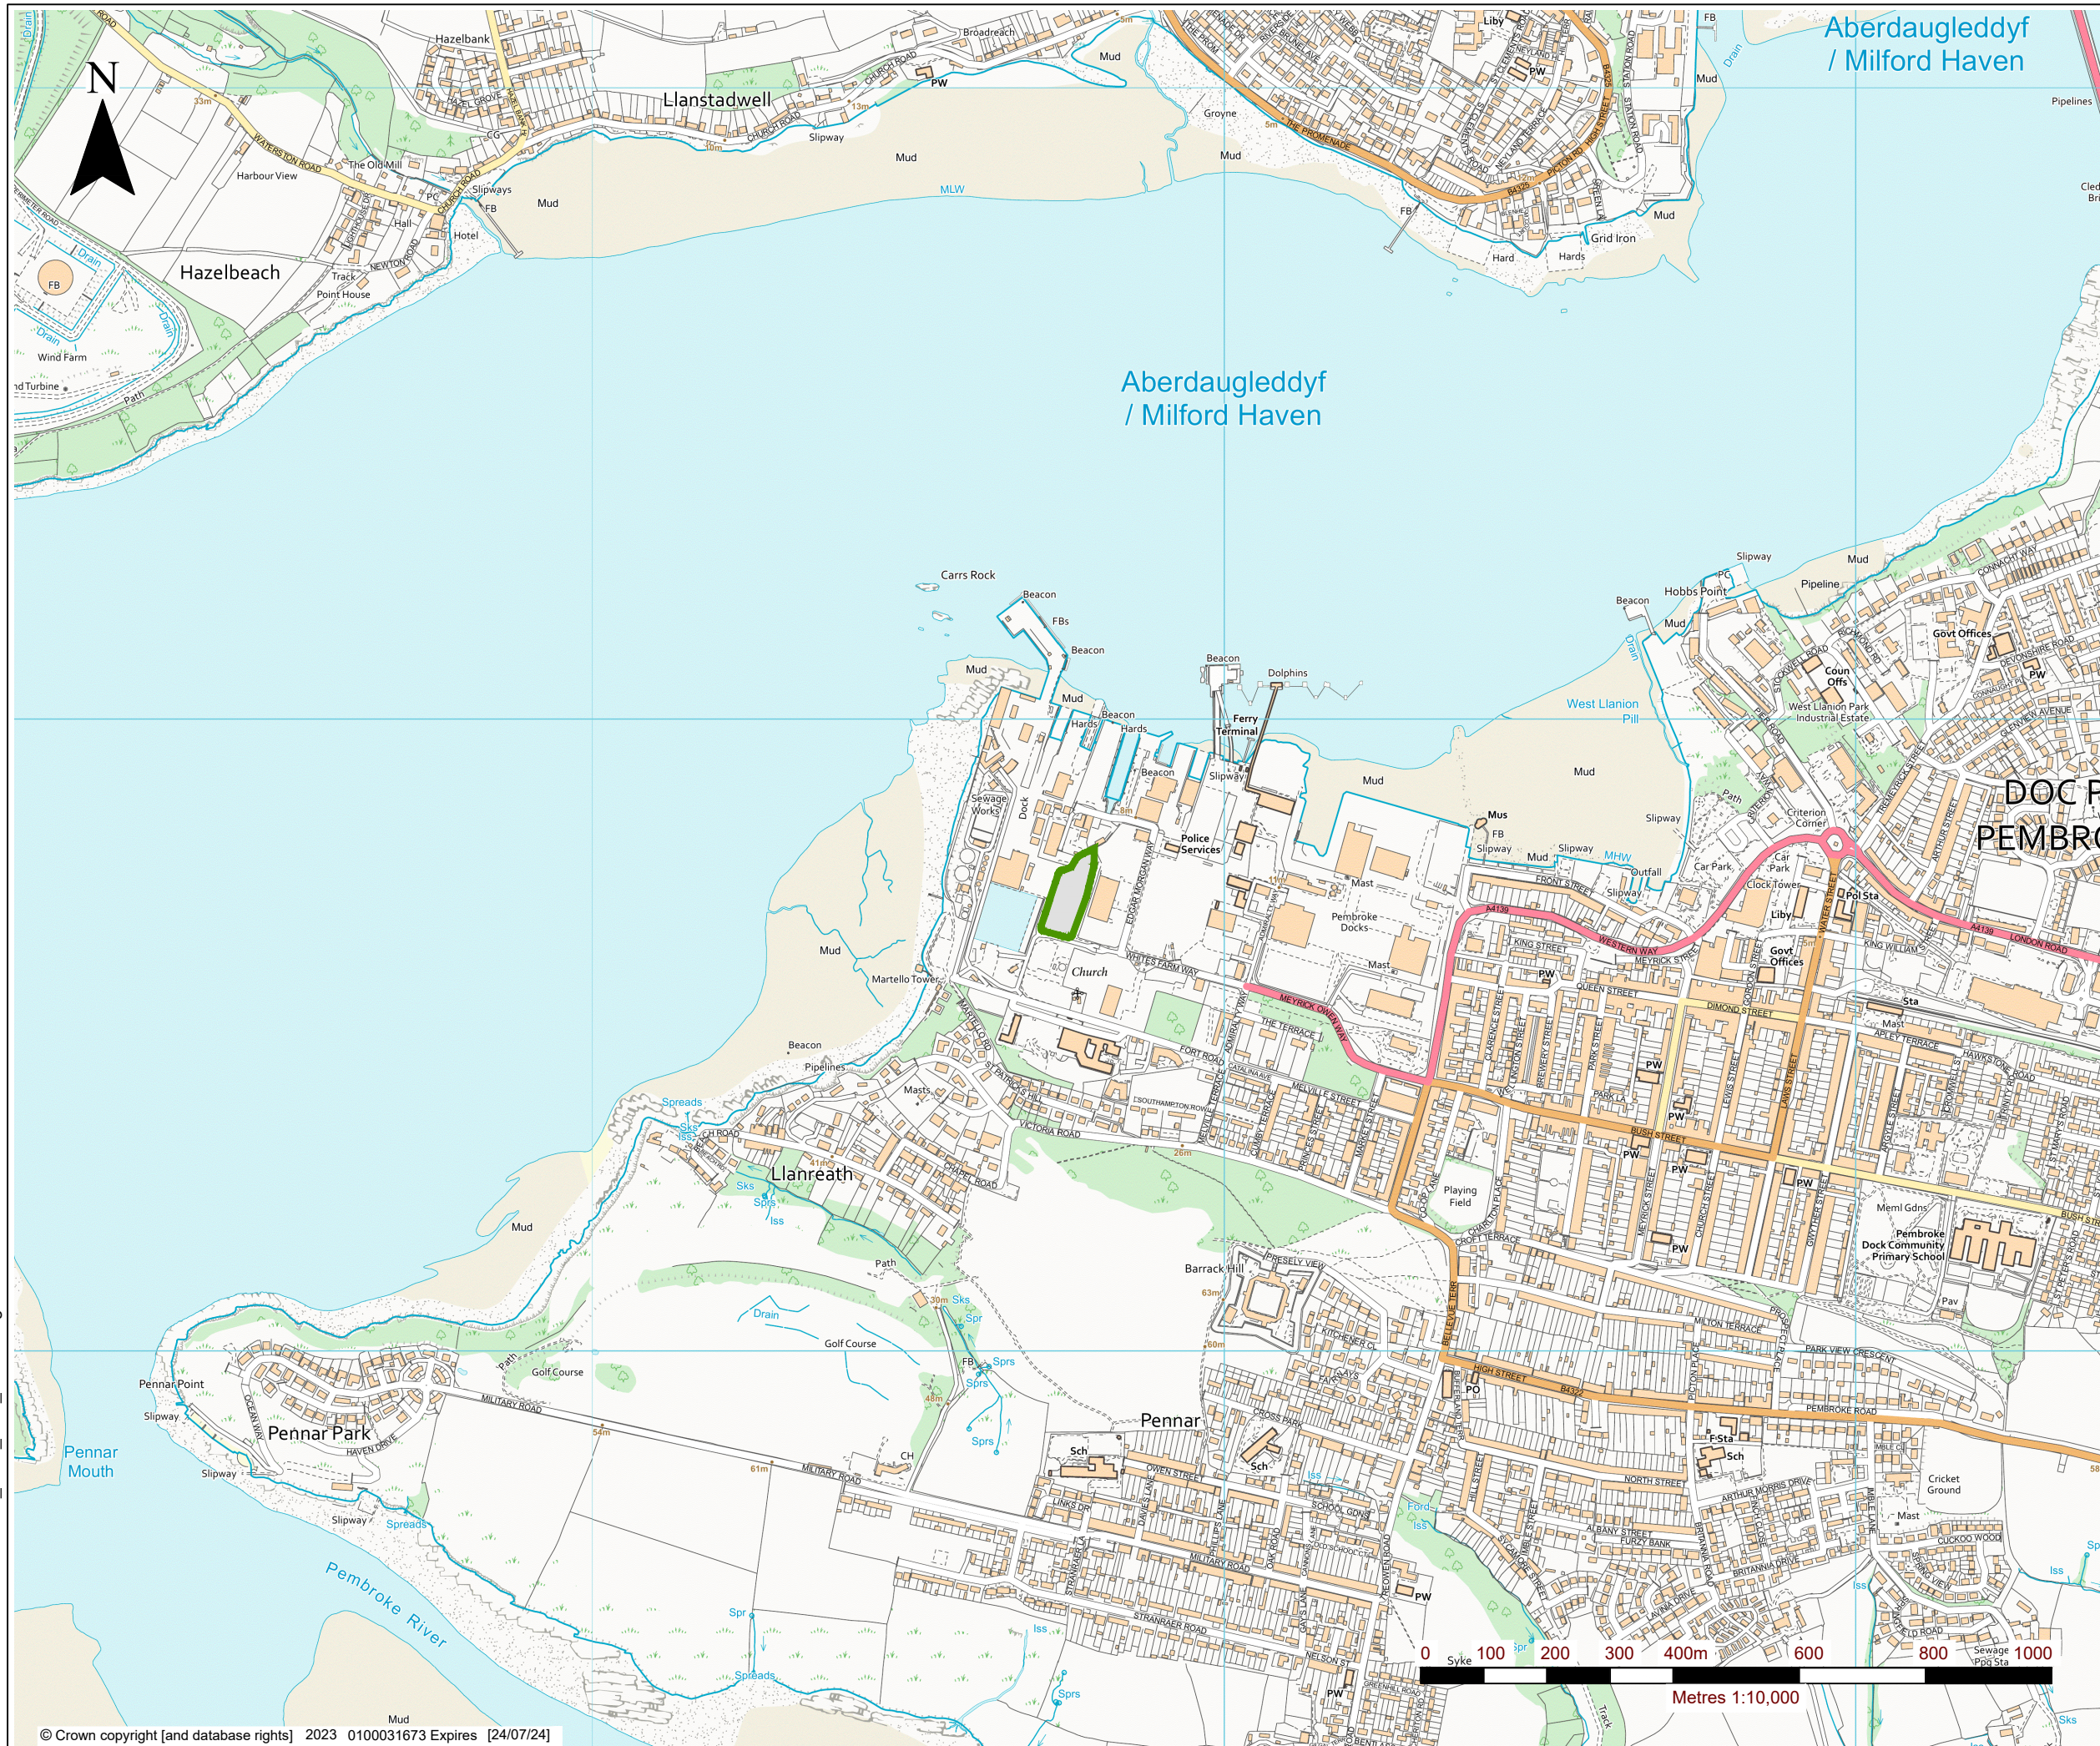

LEGEND

ENVIRONMENTAL PERMIT BOUNDARY

3RD FLOOR  
THE BREW HOUSE  
JACOB STREET  
BRISTOL, BS2 0EQ  
T: 01179 064280  
www.slrconsulting.com

**SLR**  
global environmental solutions

**PEMBROKE COUNTY COUNCIL  
WASTE TRANSFER STATION**

**ENVIRONMENTAL PERMIT  
VARIATION**

**SITE LOCATION PLAN**

**DRAWING 001 V3**

Scale  
1:10,000 @ A3

Date  
AUGUST 2023