



416.063954.00001.13.001A.V3.0b\_PARTIAL\_SURR\_PLAN.dwg

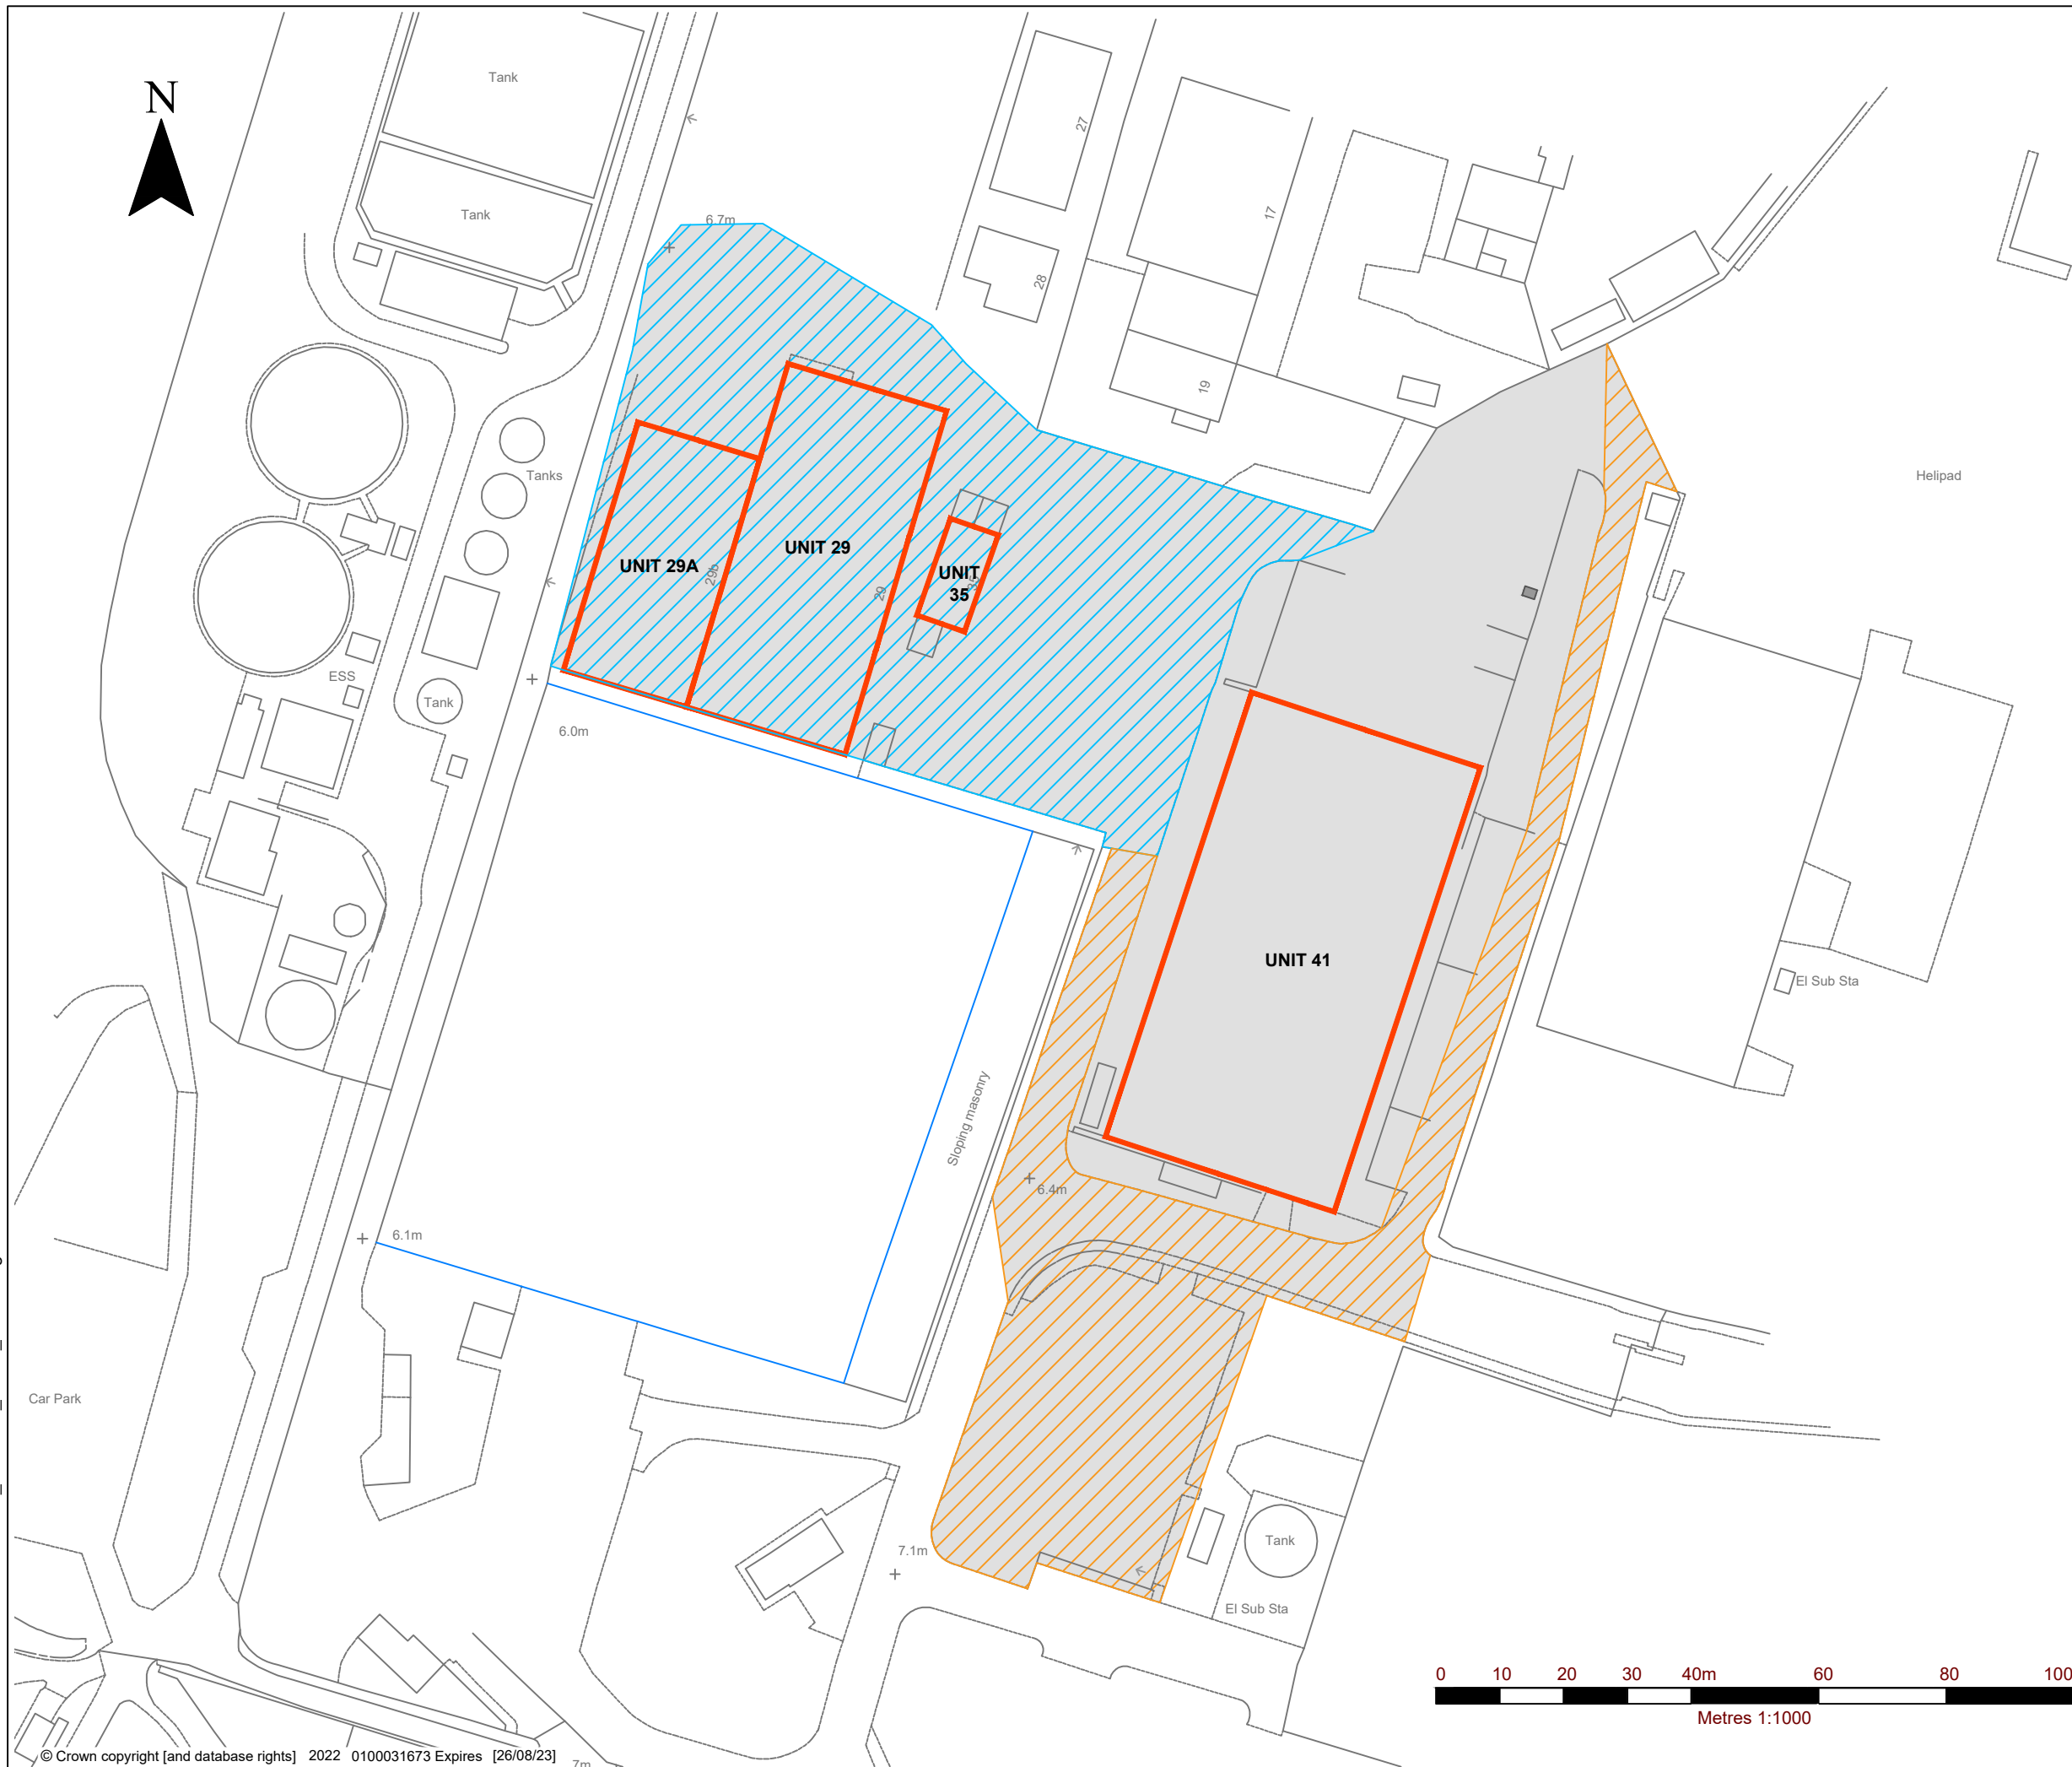

LEGEND

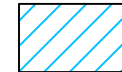

PROPOSED AREA TO BE  
SURRENDERED - UNIT 29



SURRENDERED AUGUST 2023  
- UNIT 41



3RD FLOOR  
THE BREW HOUSE  
JACOB STREET  
BRISTOL, BS2 0EQ

T: 01179 064280  
www.slrconsulting.com

PEMBROKE COUNTY COUNCIL  
WASTE TRANSFER STATION

ENVIRONMENTAL PERMIT  
VARIATION

PARTIAL SURRENDER AREAS

DRAWING 001A

Scale  
1:1000 @ A3

Date  
AUGUST 2023