


416.063954.00001.13.002.V3.0_PROP_ENV_BDY.dwg

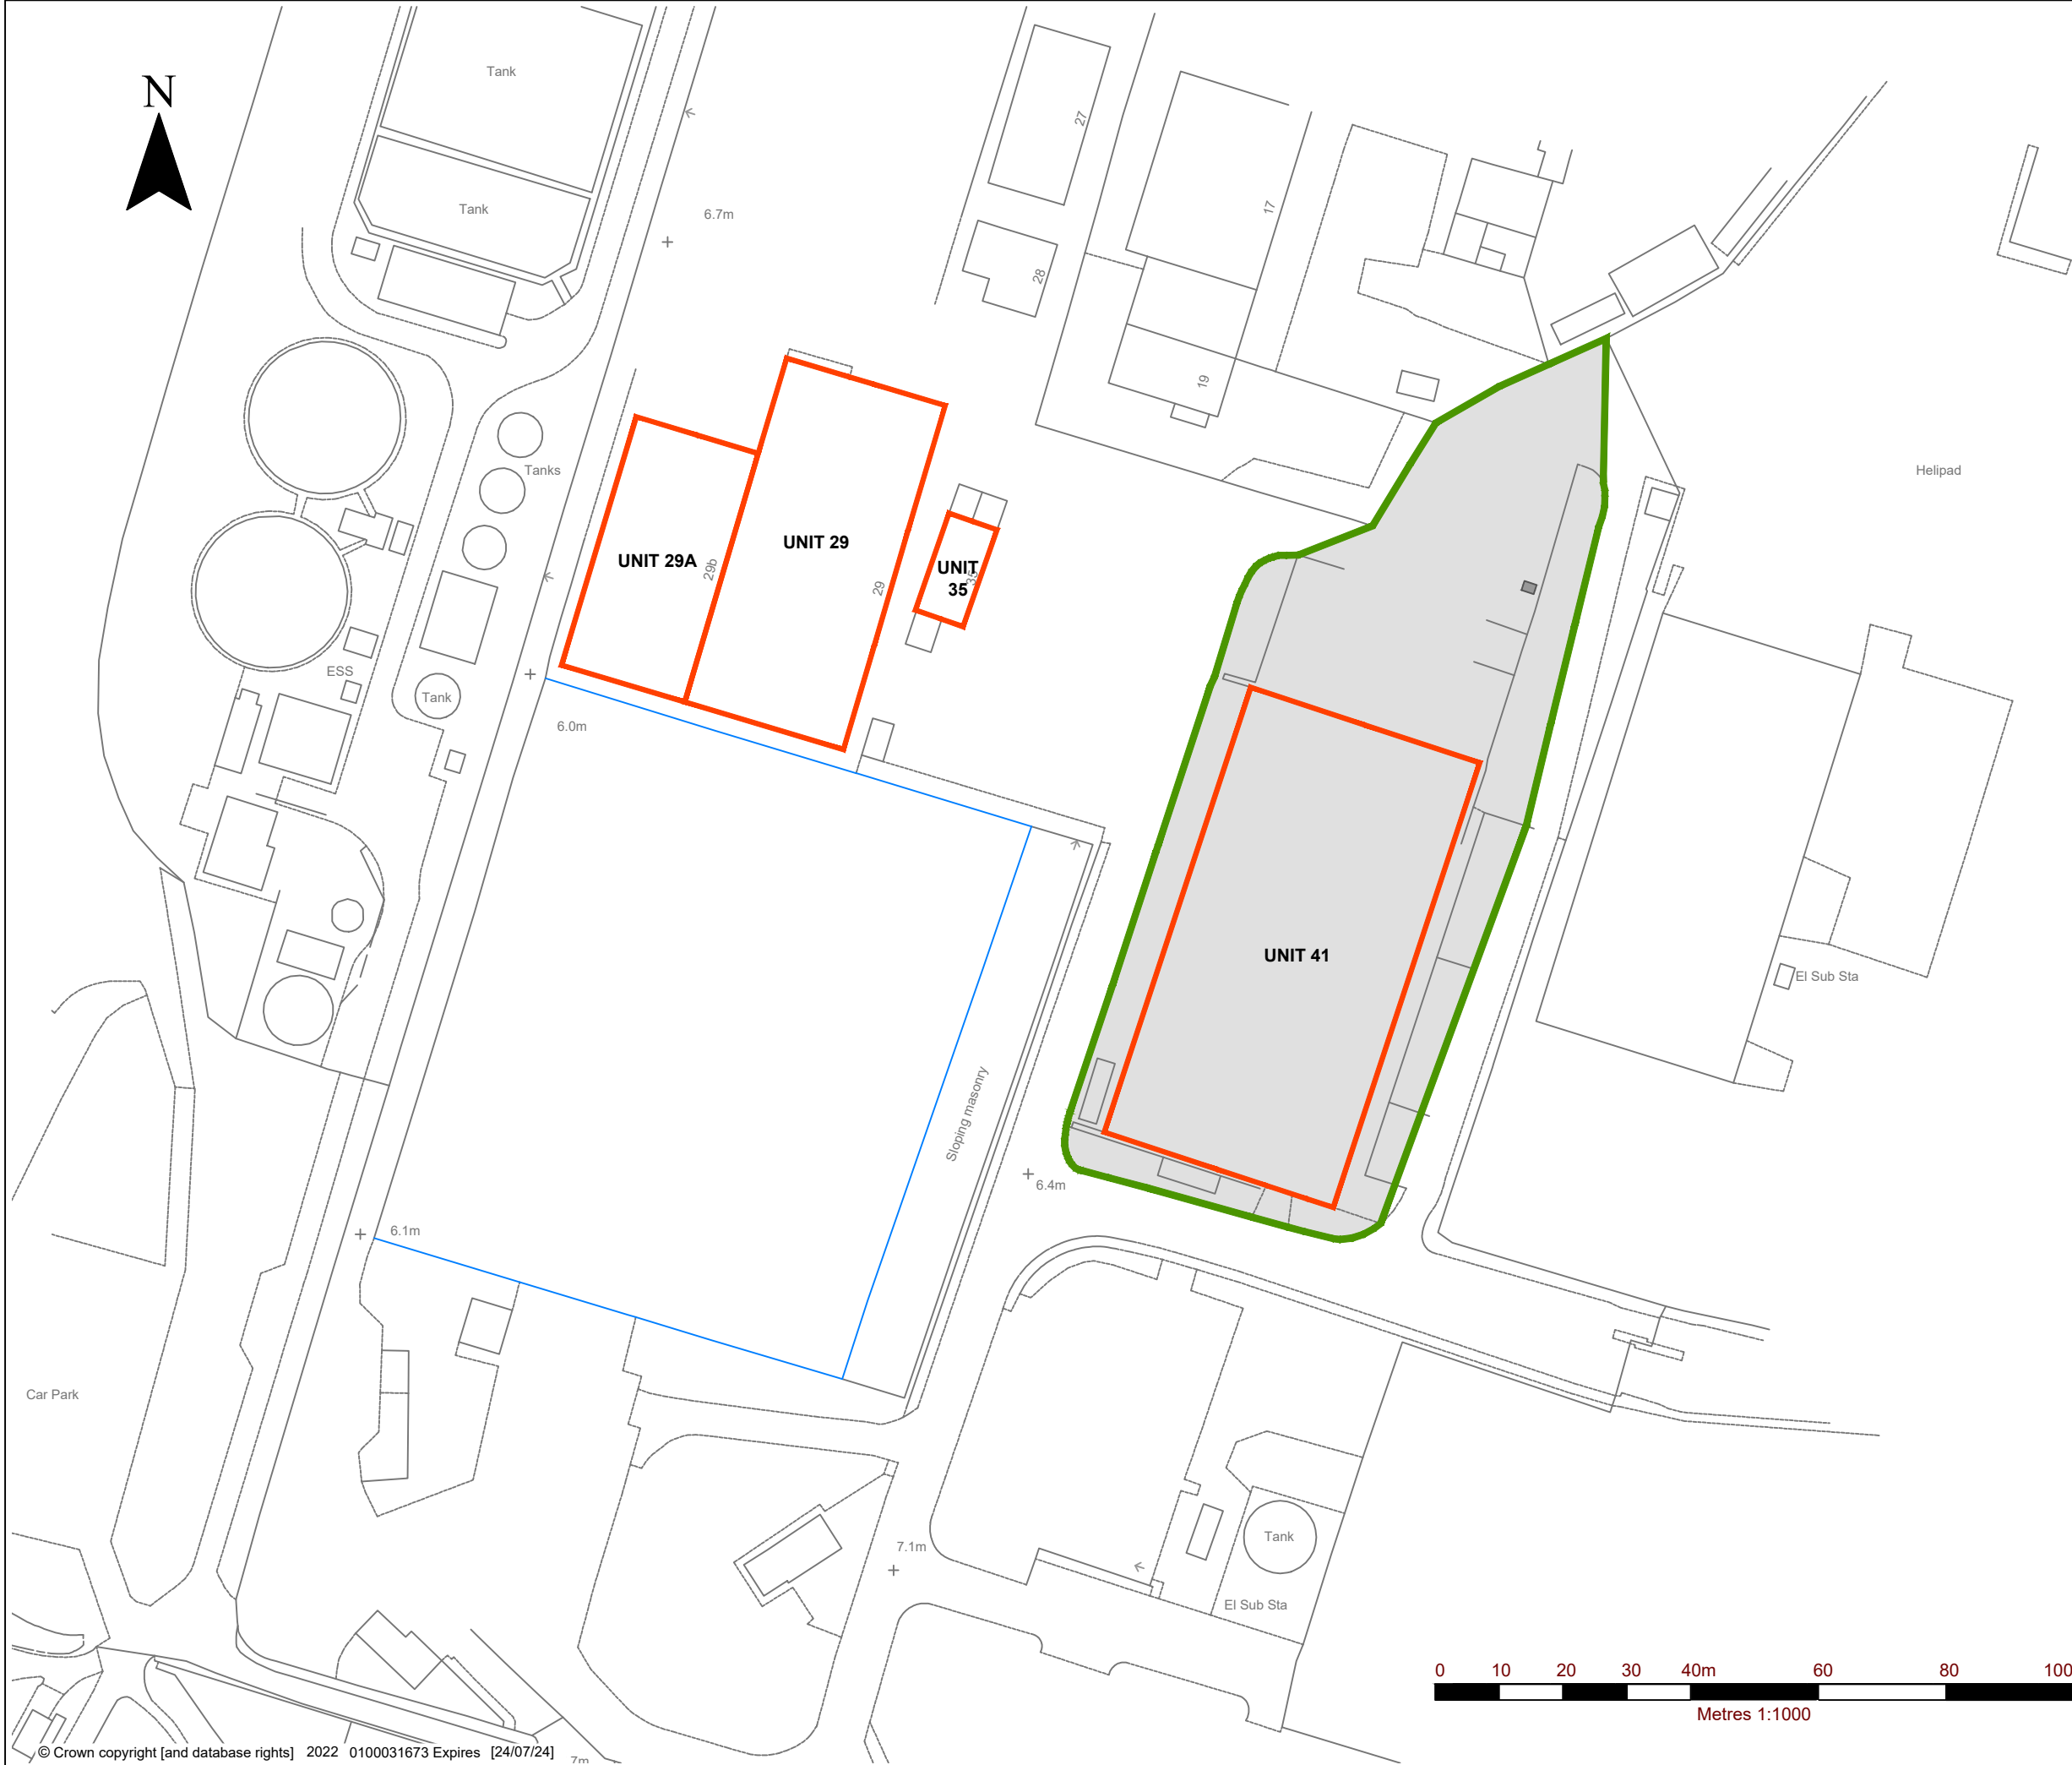

LEGEND

ENVIRONMENTAL PERMIT BOUNDARY





3RD FLOOR
THE BREW HOUSE
JACOB STREET
BRISTOL, BS2 0EQ
T: 01179 064280
www.slrconsulting.com

PEMBROKE COUNTY COUNCIL
WASTE TRANSFER STATION

ENVIRONMENTAL PERMIT
VARIATION

PROPOSED ENVIRONMENTAL
PERMIT BOUNDARY

DRAWING 002 V3

Scale
1:1000 @ A3

Date
AUGUST 2023

© Crown copyright [and database rights] 2022 0100031673 Expires [24/07/24]

© This drawing and its content are the copyright of SLR Consulting Ltd and may not be reproduced or amended except by prior written permission. SLR Consulting Ltd accepts no liability for any amendments made by other persons.