

- NOTES:**
1. ALL DIMENSIONS ARE IN MILLIMETERS UNLESS OTHERWISE STATED.
 2. ALL LEVELS ARE IN METERS RELATIVE TO AOD.
 3. DO NOT SCALE FROM THIS DRAWING.
 4. CONSULT TOPOGRAPHICAL INFORMATION AND CONDUCT TRIAL HOLES BEFORE BREAKING ANY GROUND
- LEGEND:**
- PROPOSED DISCHARGE LOCATION TO DITCH
 - PROPOSED ABSTRACTION LOCATION
 - PLANNING APPLICATION BOUNDARY

SAFETY, HEALTH AND ENVIRONMENTAL INFORMATION

IN ADDITION TO THE HAZARDS/RISKS NORMALLY ASSOCIATED WITH THE TYPES OF WORK DETAILED ON THIS DRAWING, NOTE THE FOLLOWING:

CONSTRUCTION


- ⚠ PROPOSED HV CABLE
- ⚠ EXISTING AND PROPOSED LIQUOR RETURN PIPELINES


MAINTENANCE / CLEANING / OPERATION

DECOMMISSIONING / DEMOLITION

REFER TO THE DESIGN RISK REGISTER FOR FURTHER DETAILS. IT IS ASSUMED THAT ALL THE WORKS ON THIS DRAWING WILL BE CARRIED OUT BY A COMPETENT CONTRACTOR WHO HAS CARRIED OUT A COMPREHENSIVE RISK ASSESSMENT.

DE-WATERING ABSTRACTION AND DISCHARGE LOCATIONS
SCALE 1:1000

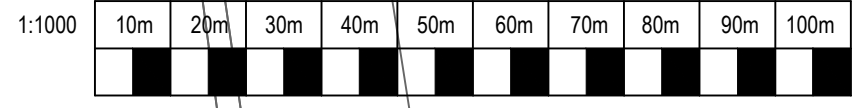

P01	23/07/18	TH	FOR INFORMATION			MJ	SS	23/07/18
Rev.	Date.	Drawn	Description.			Chkd.	Appd.	Date.
<div><div><div>Capital Delivery Alliance</div><div>Cynghrair Cyflawni Cyfalaf</div></div><div>Ty Awen, Spooner Close, Coed Karnew, Newport, NP108FZ</div></div>								
Project Name.			COG MOORS WwTW AAD					
Drawing Title.								
PROPOSED DE-WATERING ABSTRACTION AND DISCHARGE LOCATIONS								
Suitability.							Suitability Code.	
FOR INFORMATION							S2	
Originator.			Designer.			Date.		
SS			TH			23/07/17		
Internal Project Number.			Scale.			Rev.		
UA007902			1:1000			P01		
Drawing Number.								
4793-S-203-HYD-XX-XX-DR-CX-00502								