


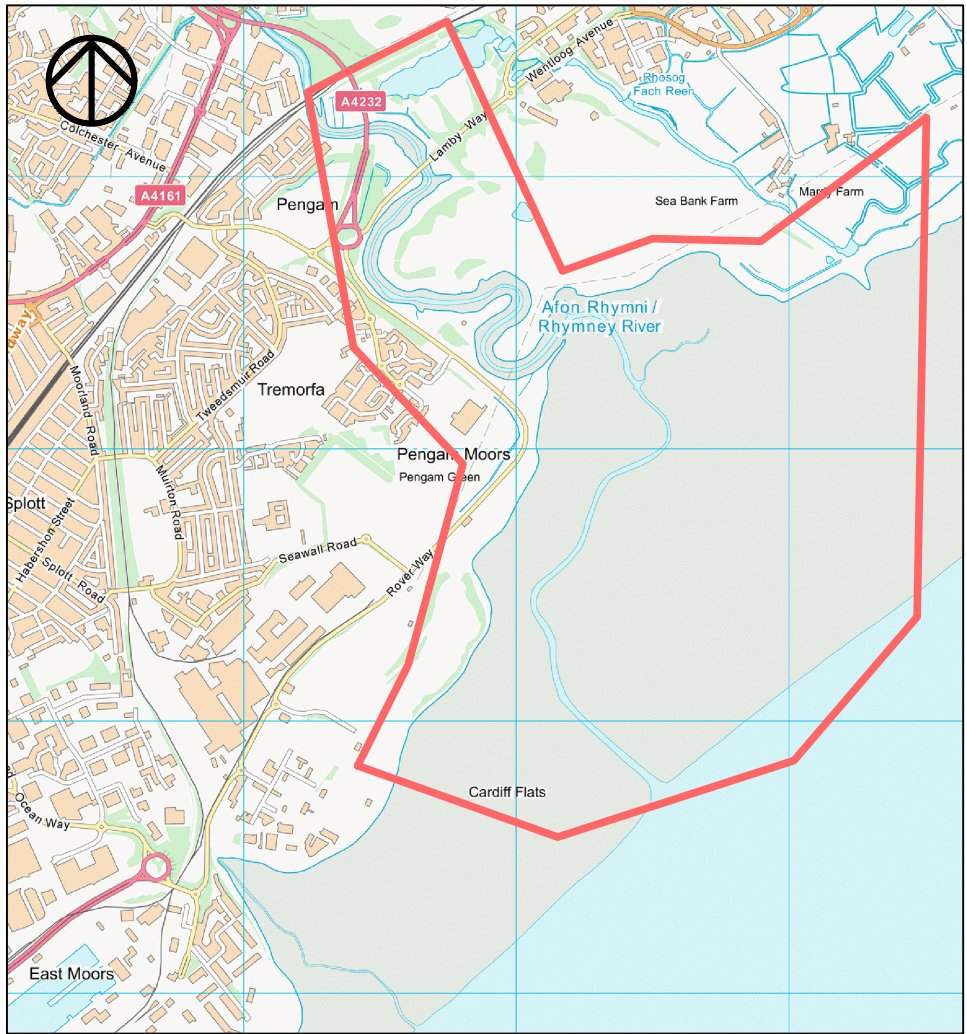

LOCATION PLAN



FOOTPRINT OF ALL PERMANENT
WORKS AND PROPOSED GI LOCATIONS
SCALE 1:5000

General Notes

1. All dimensions are shown in millimetres unless otherwise stated and levels are in metres to Ordnance Datum.
2. Do not scale from drawings.
3. Works and working methods shall conform with all relevant permits and adhere to the pollution prevention guidelines.
4. Drawings shall be read in conjunction with the project specification.
5. Contains Ordnance Survey data © Crown copyright and database right 2020. Levels and contours shown on the drawings are taken from the DTM provided by Future Aerial following their Drone Survey in 2016.

LEGEND

- UPDATED SALTMARSH EXTENTS (KNIGHTS BROWN GPS LOCATED)
- EXPLORATORY POINT

SCHEDULE 2
PROPOSED ACTIVITY 3 GI WORKS

ID	Easting	Northing
PH2 A0	321606.121	175980.083
PH2 A1	321769.411	176143.737
PH2 A2	321872.798	176318.607
PH2 A3	321859.394	176456.483
PH2 TP1	321585.429	175907.239
PH2 TP2	321670.876	176043.277
PH2 TP3	321831.590	176223.008
PH2 TP4	321903.512	176396.657
PH2 TP5	321848.472	176520.456
PH2 TP6	321945.208	176702.295
PH2 TP7	322039.932	176881.289
PH2 TP8	322069.866	177092.458

Comments	
P02	Saltmarsh colour change, legend updated, table updated, title updated
Rev.:	Date 18/04/24 Drawn GF Designed JH Checked Approved
Comments	
P01	Shared for information
Rev.:	Date 12/04/24 Drawn KR Designed JH Checked JH Approved JK
Client Approval	
A - Approved	
B - Approved with Revisions	
C - Do Not Use	
Purpose of Issue	Status
For Construction	S3



35 Perrymount Road
HAYWARDS HEATH
West Sussex
RH16 3BW
United Kingdom

www.jbaconsulting.com
+44 (0)1444 473652
+44 (0)845 8627772
info@jbaconsulting.com



Offices at: Colleshill, Doncaster, Edinburgh, Haywards Heath, Leeds, Limerick, Newcastle upon Tyne, Newport, Salsaire, Skipton, Tadcaster, Thirsk, Wallingford and Warrington

CARDIFF COASTAL DEFENCES

SALTMARSH
EXTENTS
ALL LOCATIONS

for



This document is the property of Jeremy Benn Associates Ltd. It shall not be reproduced in whole or in part, nor disclosed to a third party, without the permission of Jeremy Benn Associates Ltd.		
Scale:	Drawn: K. Ray	12/04/24
AS SHOWN @ A1	Designed: J. Harrison	12/04/24
	Checked: J. Harrison	12/04/24
	Approved: J. King	12/04/24
Digital File Name:	CCD-JBAU-XX-00-DR-EN-S3-P01-0001	
Drawing Number:	CCD-JBAU-XX-00-DR-EN-0001	
		Revision P02