


DO NOT SCALE


0 10 100

Millimetres

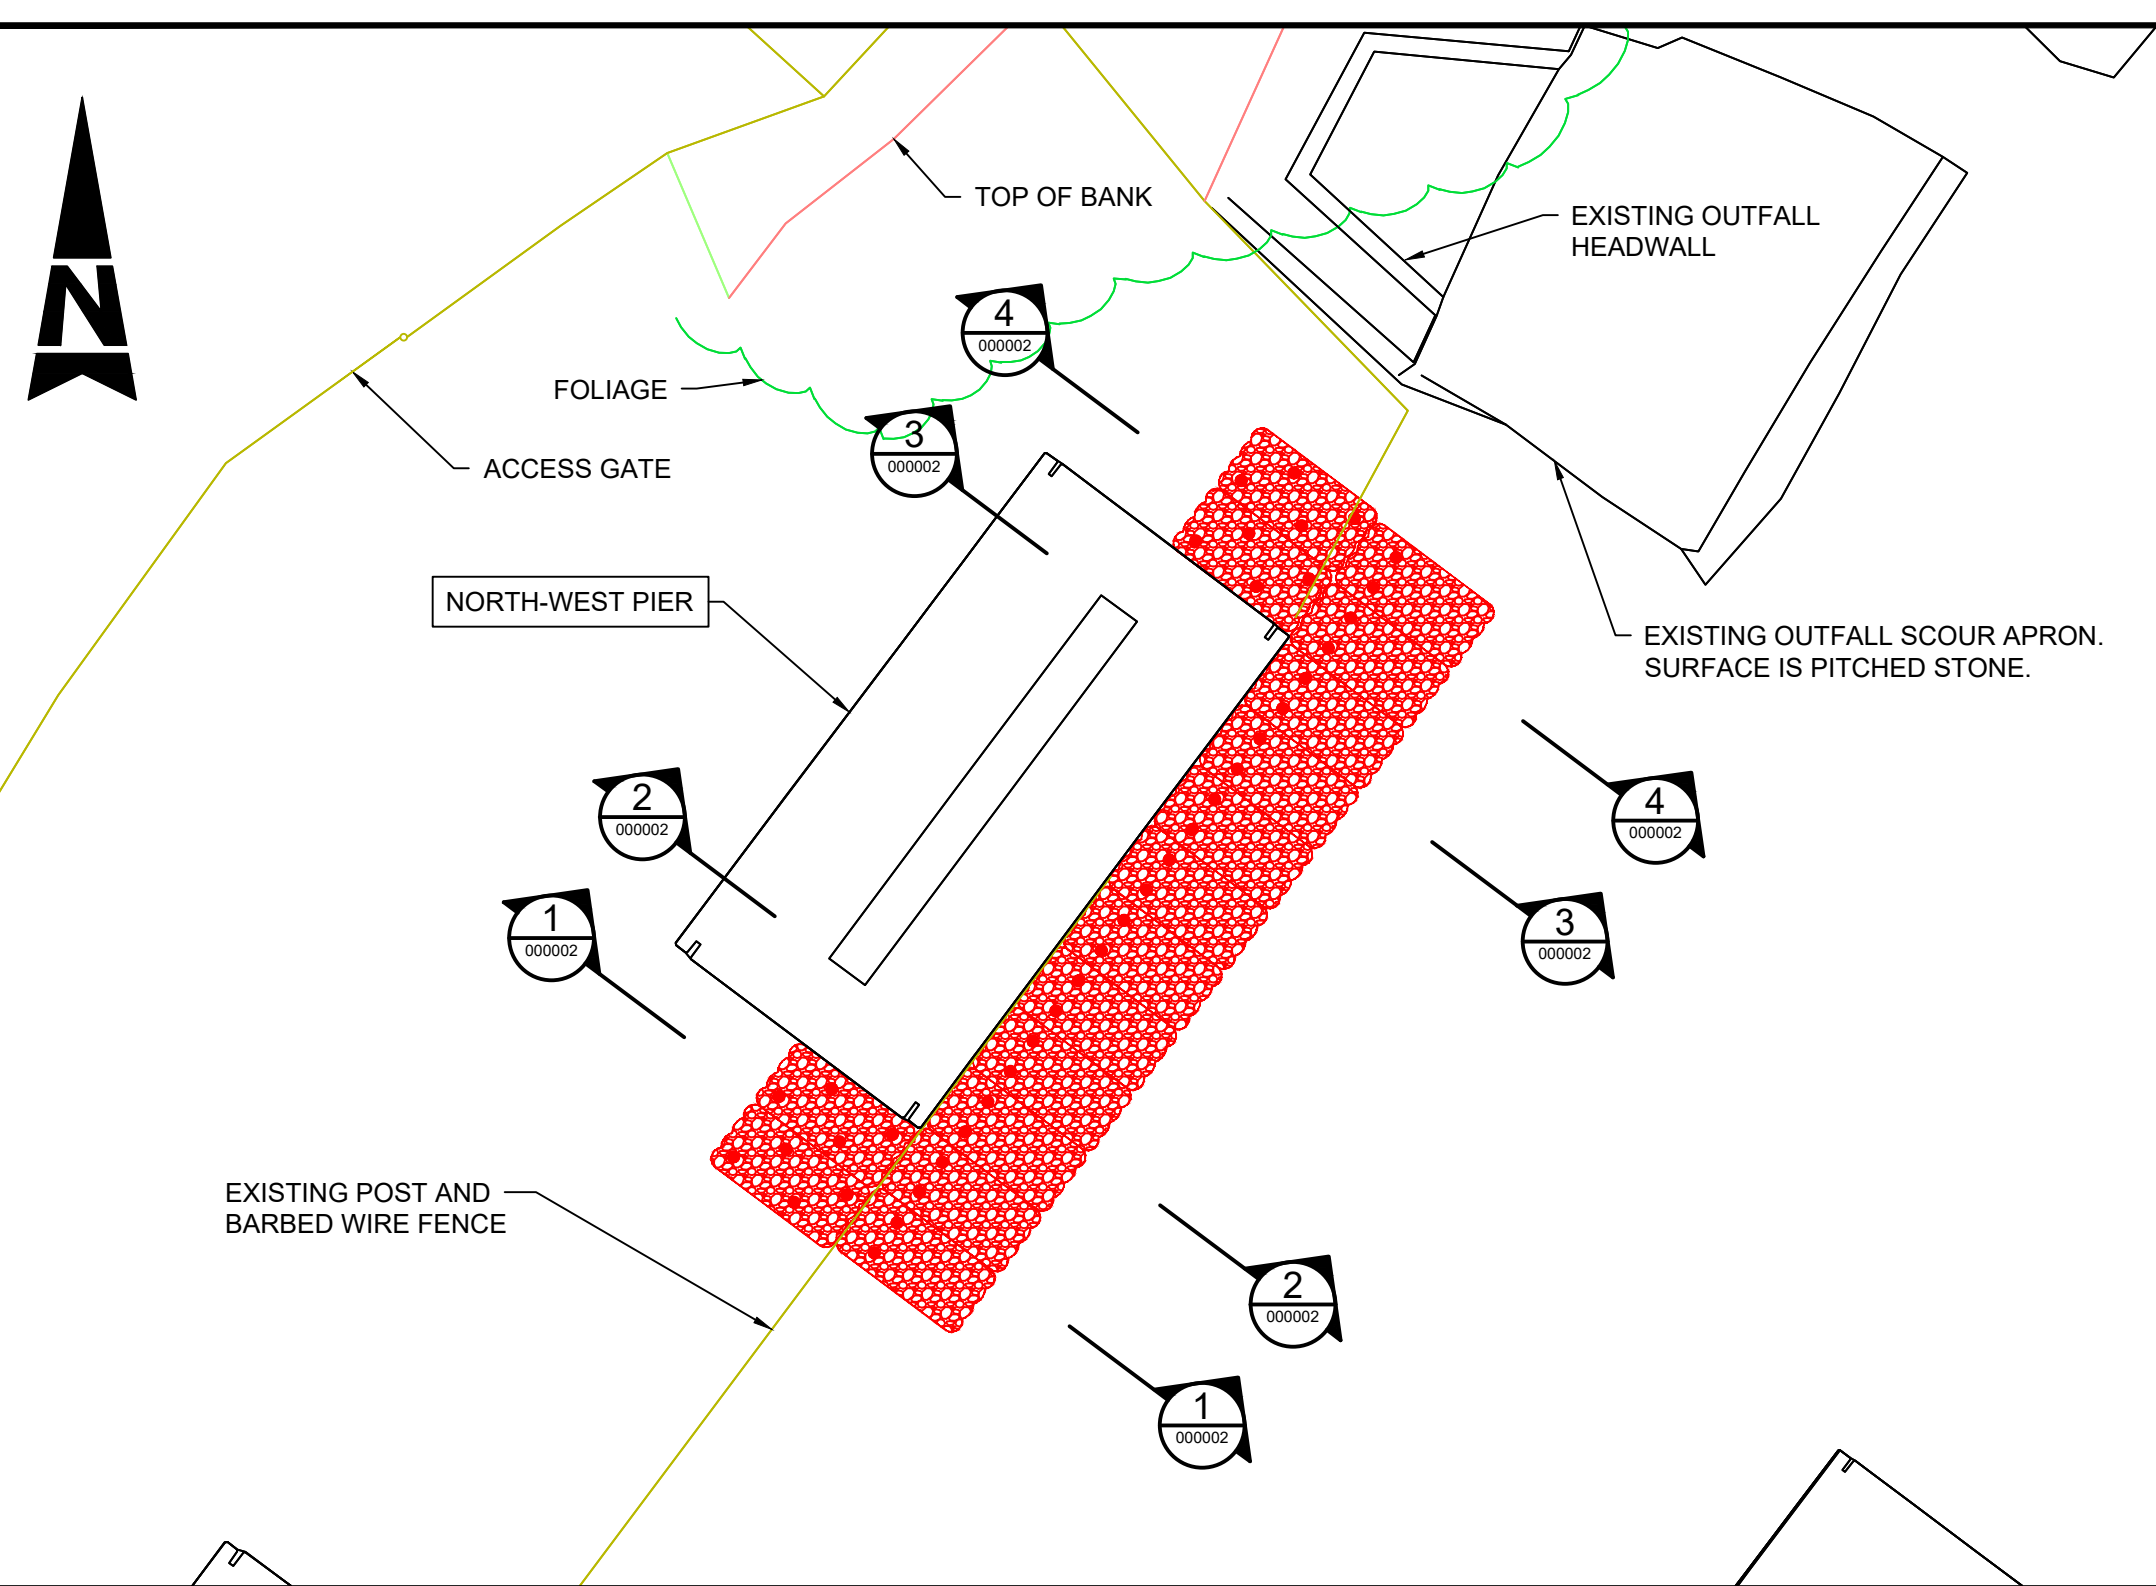


PLAN


1:100

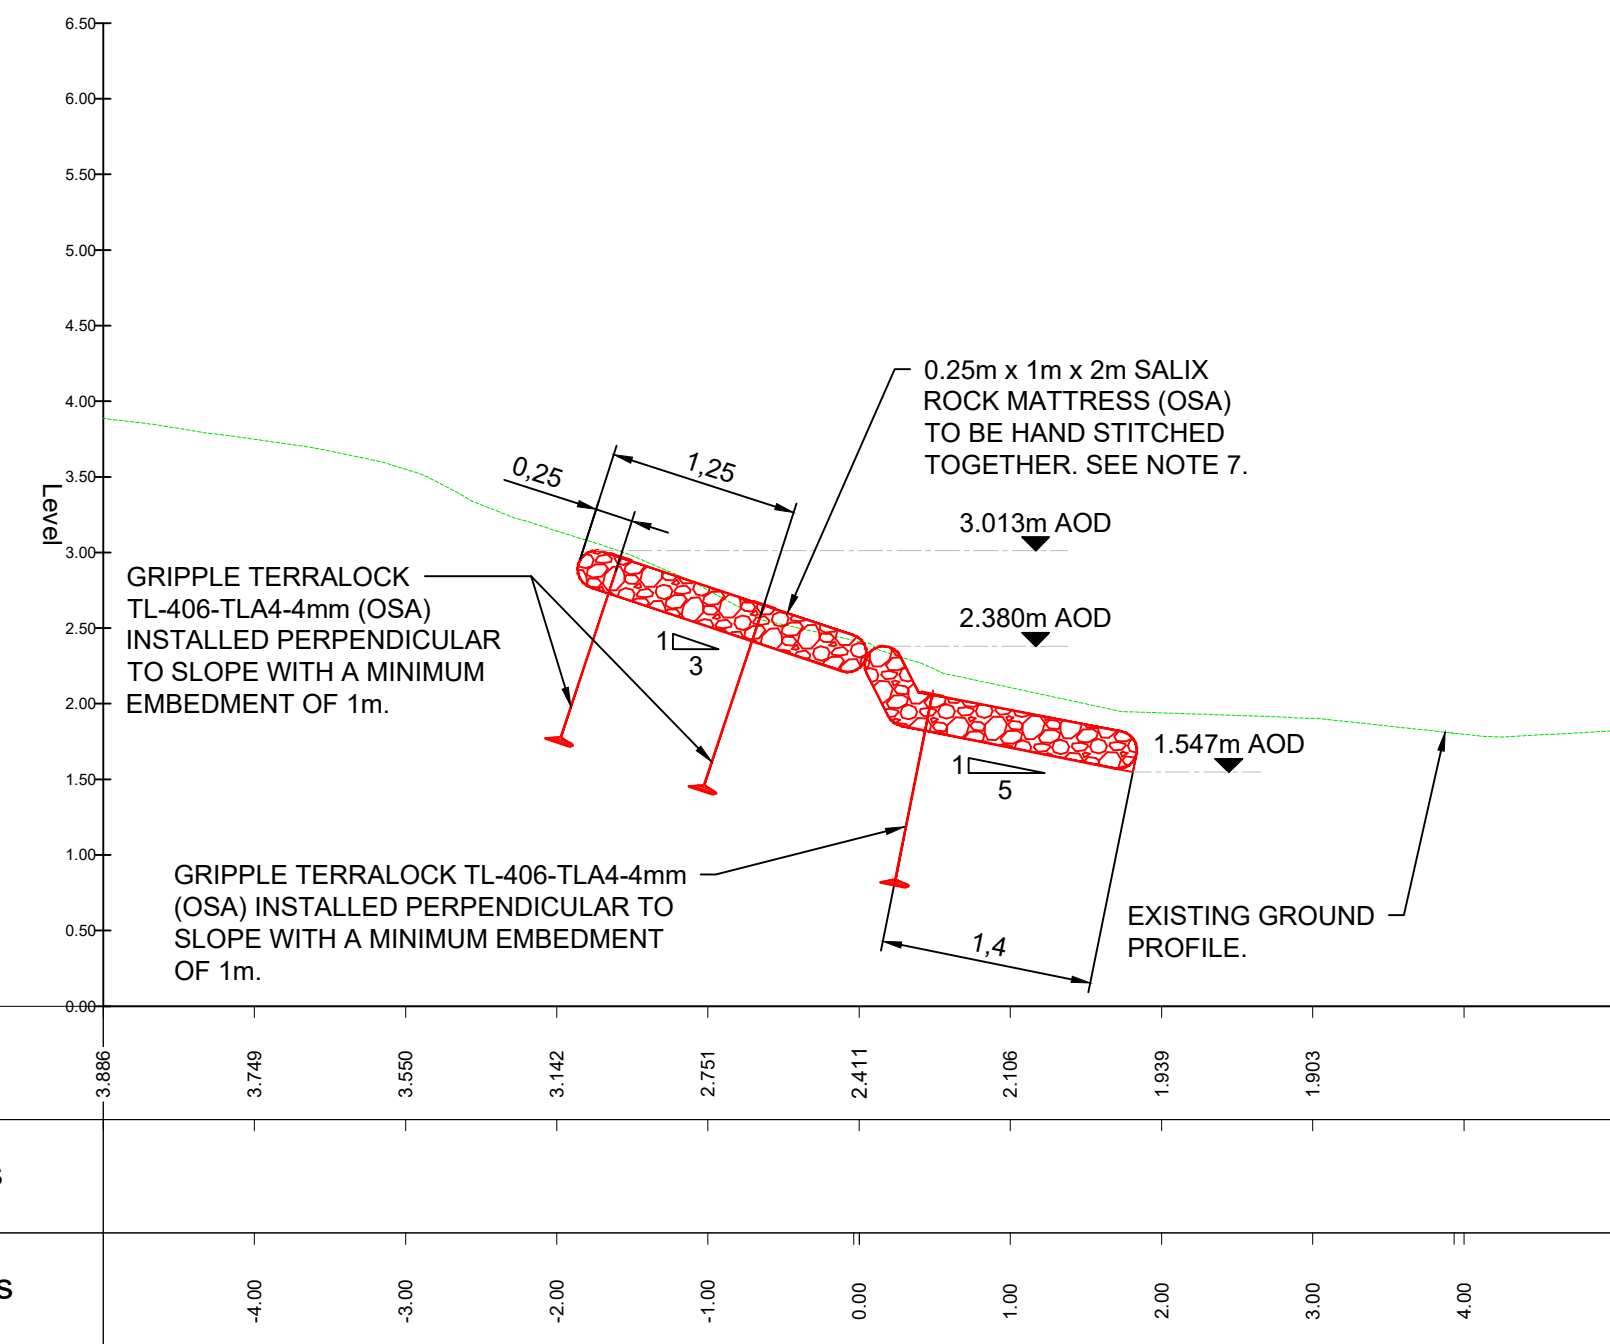


1 SECTION
000002 1:50

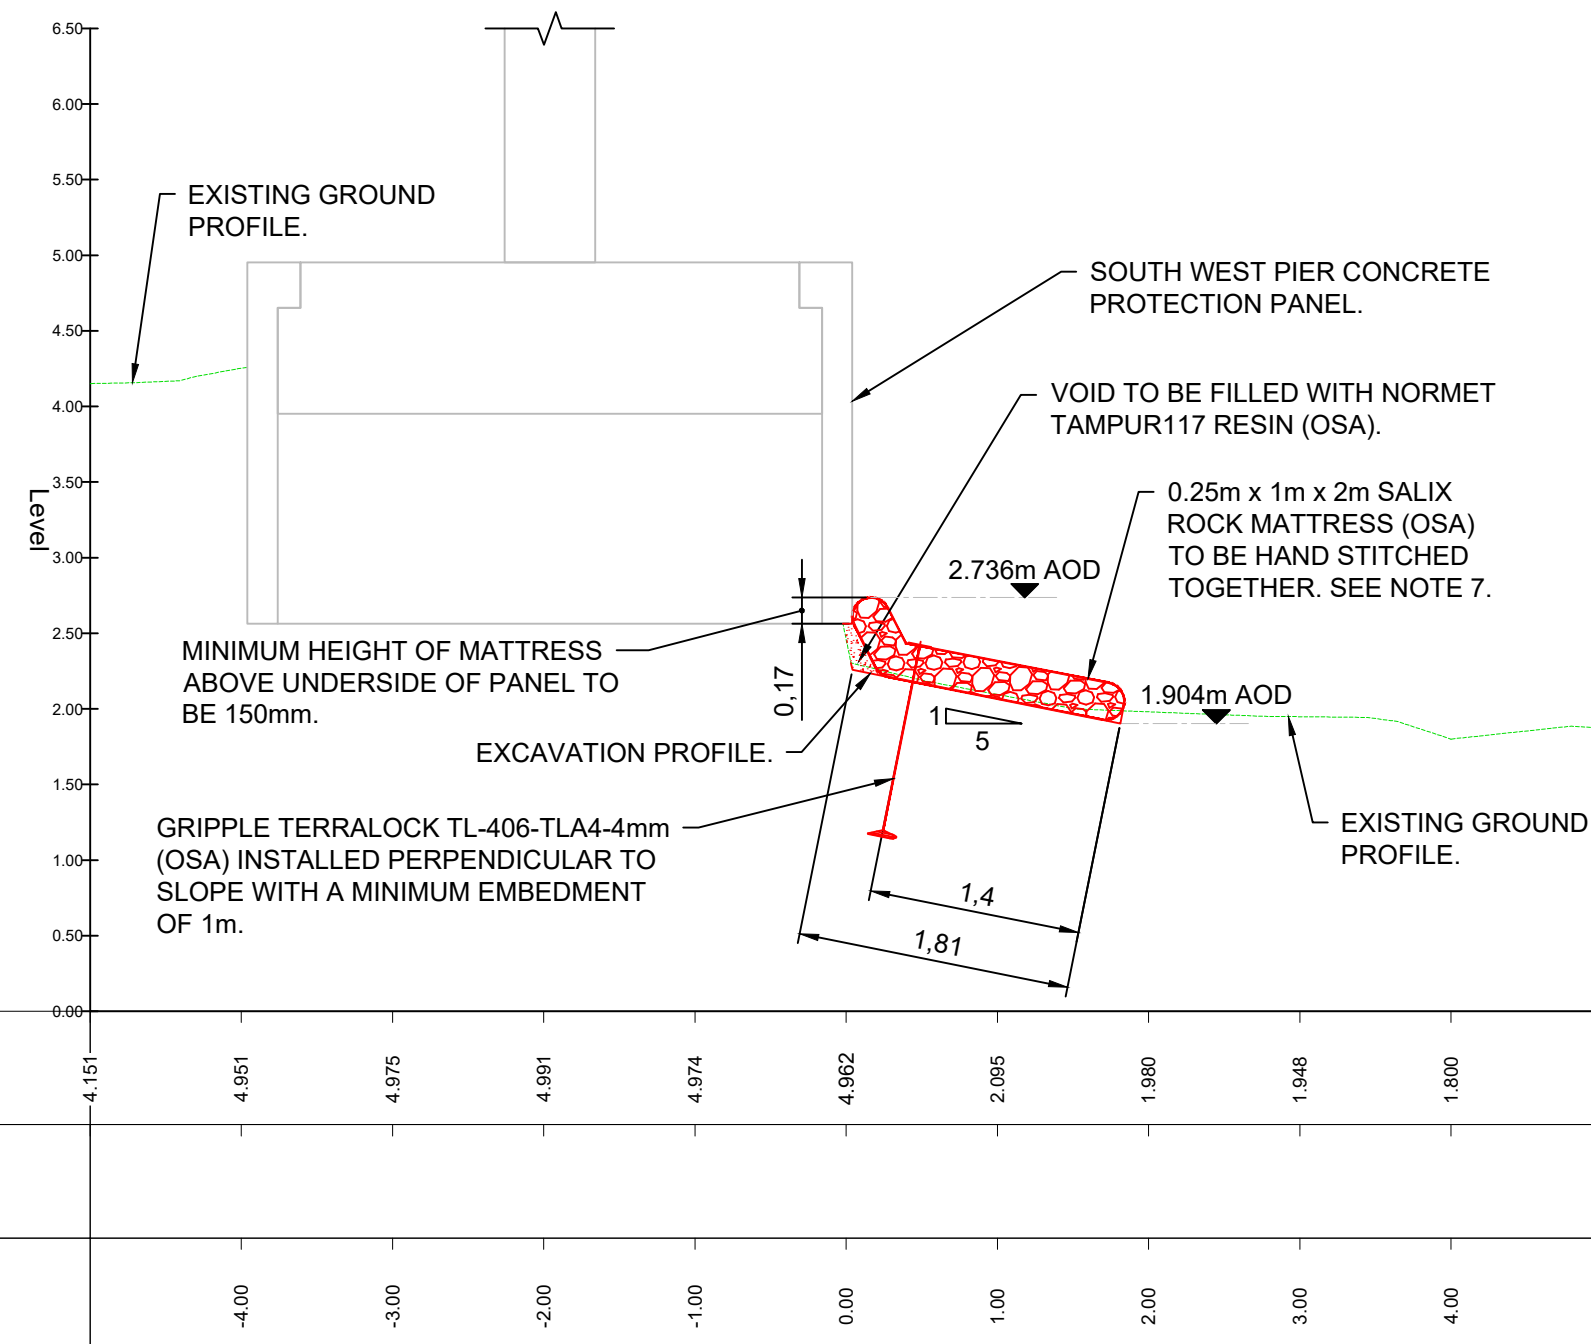

2 SECTION
000002 1:50

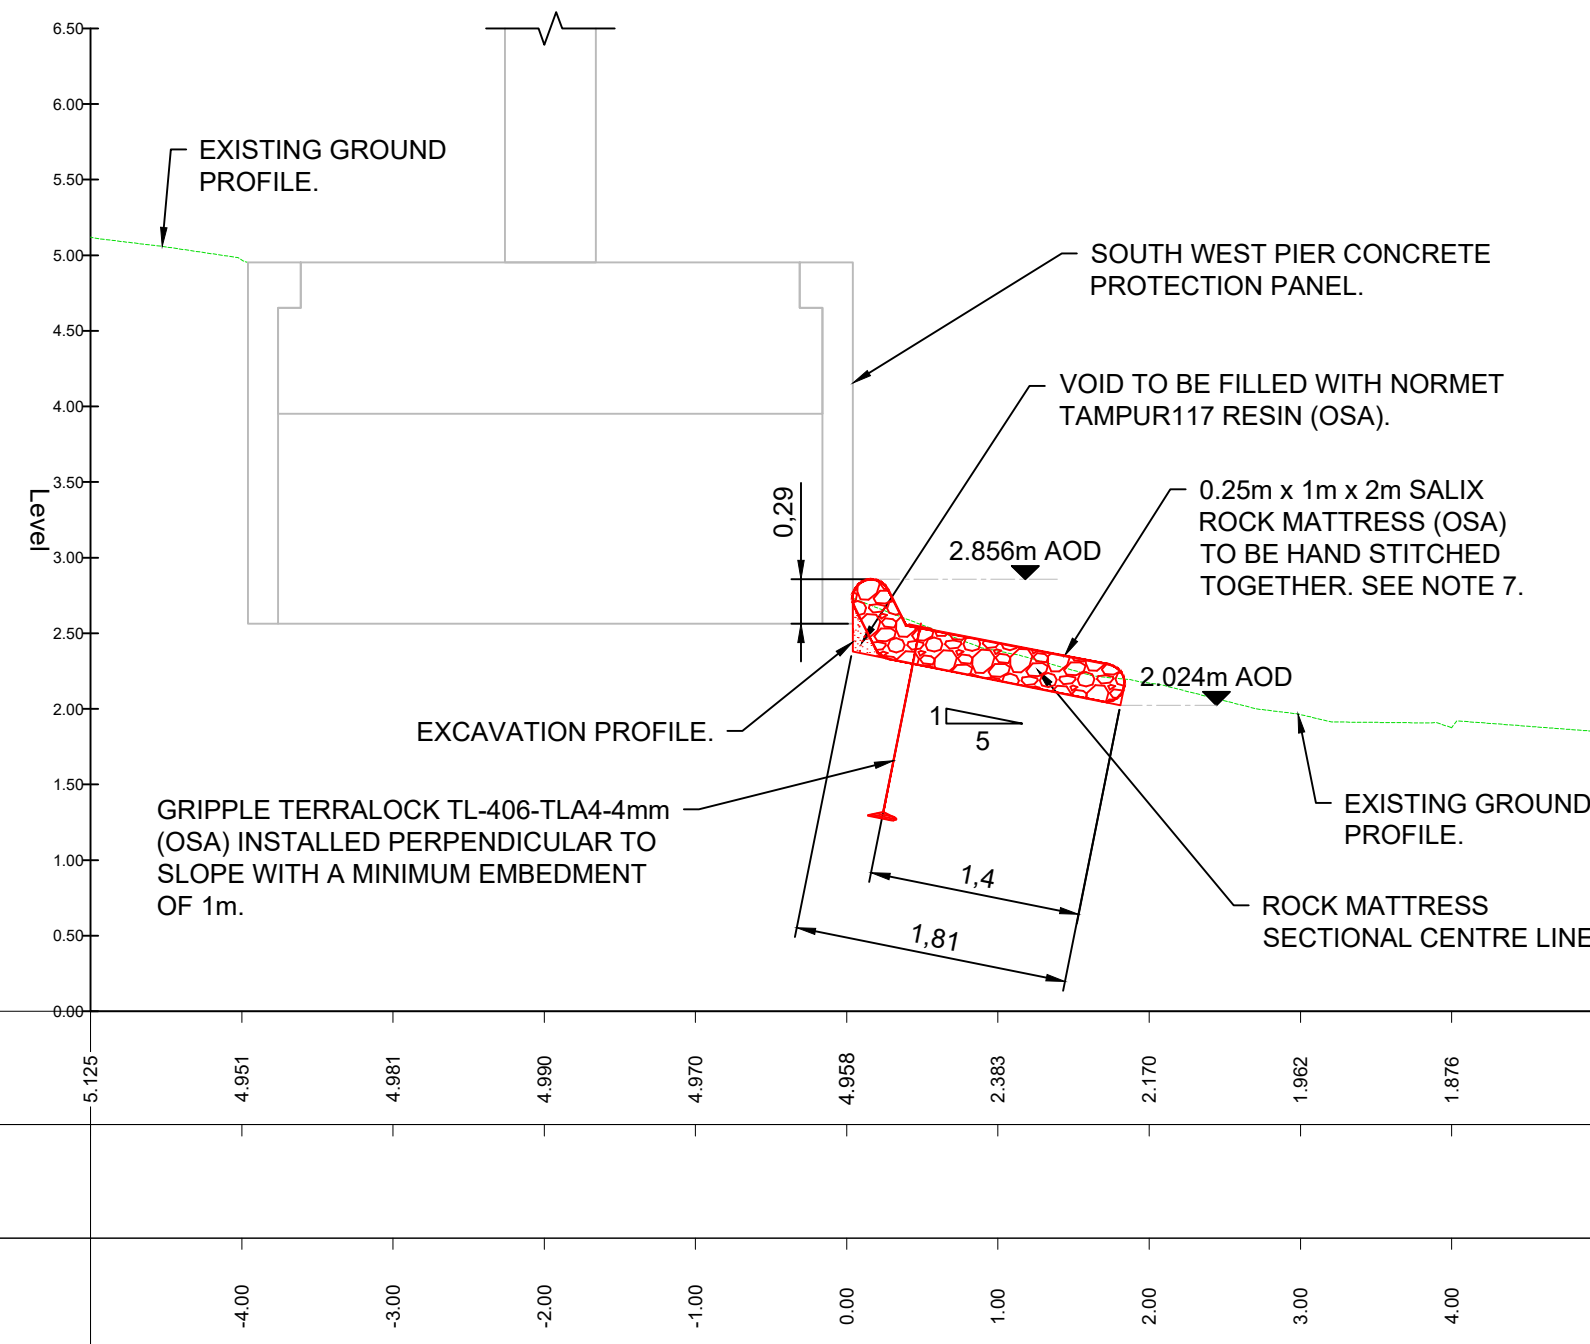

3 SECTION
000002 1:50

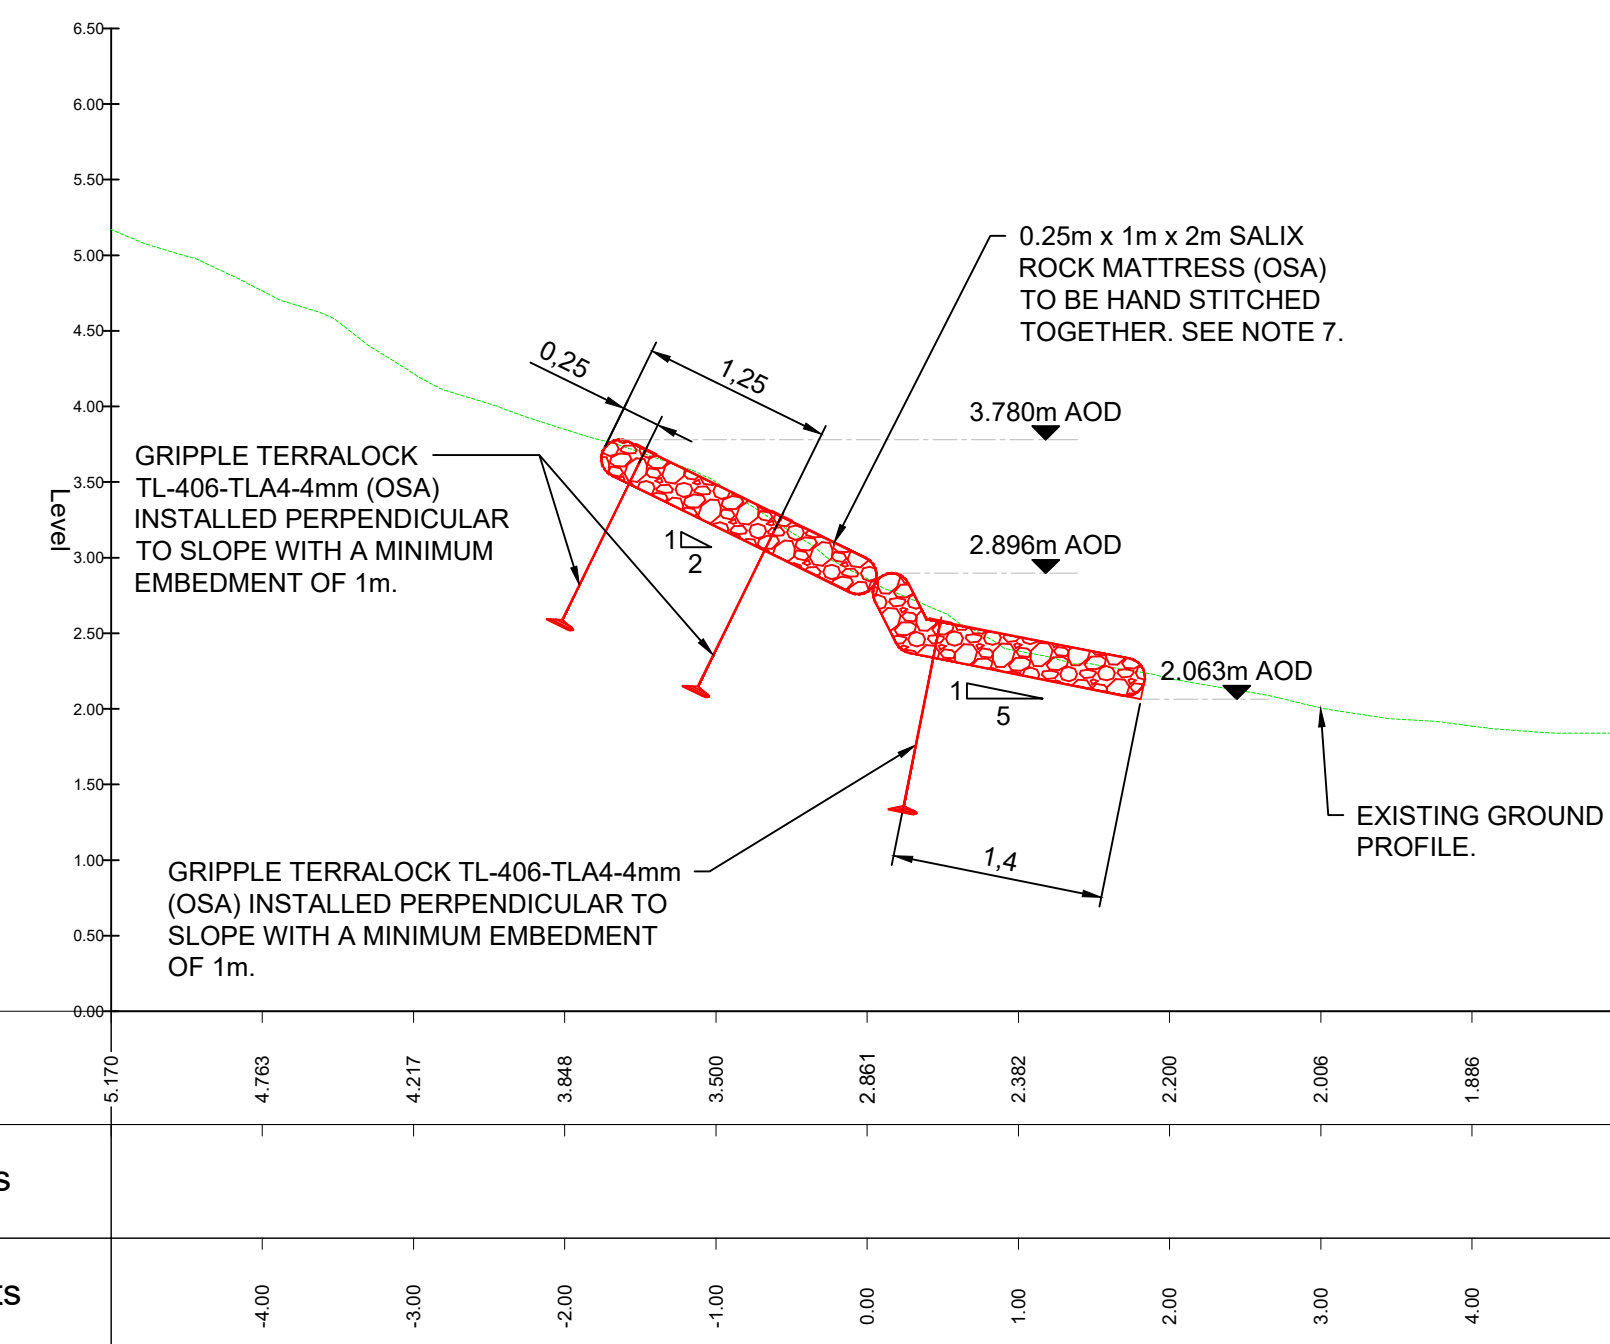

4 SECTION
000002 1:50

GENERAL NOTES:

1. ALL DIMENSIONS ARE IN METRES UNLESS NOTED OTHERWISE.
2. ALL LEVELS IN METRES ABOVE ORDNANCE DATUM.
3. ONLY WRITTEN DIMENSIONS SHALL BE USED, DO NOT SCALE.
4. STRUCTURE DETAILS AND GROUND FEATURES BASED ON SURVEY UNDERTAKEN BY INFOMAP IN DECEMBER 2023.
5. ROCK MATTRESSES AND ANCHORS TO BE INSTALLED IN ACCORDANCE WITH MANUFACTURER'S GUIDANCE.
6. EXISTING BARBED WIRE FENCE OMITTED FROM SECTIONS FOR CLARITY BUT WILL REQUIRE REMOVAL AND SUBSEQUENT REINSTATEMENT.

7. ONCE ALL MATTRESSES ARE IN POSITION THEY ARE TO BE HAND STITCHED TOGETHER AT 100mm CENTRES WITH POLYPROPYLENE TWINE OR CABLE TIES OF A SUITABLE STRENGTH AND LONGEVITY.
8. EXACT LEVELS TO BE CONFIRMED ON SITE DURING MOBILISATION.

SAFETY, HEALTH AND ENVIRONMENTAL INFORMATION

In addition to the hazards/risks normally associated with the types of work detailed on this drawing, note the following significant residual risks (Reference shall also be made to the design hazard log).

Construction	WORKING ADJACENT TO LIVE SERVICES, WORKING ADJACENT TO LIVE TRAFFIC.
Maintenance / Cleaning	WORKING ADJACENT TO LIVE SERVICES, WORKING ADJACENT TO LIVE TRAFFIC.
Use	NONE
Decommissioning / Demolition	WORKING ADJACENT TO LIVE SERVICES, WORKING ADJACENT TO LIVE TRAFFIC.

Description							
Status	Revision	Drawn	Checked	Reviewed	Authorised	Issue Date	
Description							
Status	Revision	Drawn	Checked	Reviewed	Authorised	Issue Date	
Description							
Status	Revision	Drawn	Checked	Reviewed	Authorised	Issue Date	
Description							
Status	Revision	Drawn	Checked	Reviewed	Authorised	Issue Date	
Description							
FOR INFORMATION							
Status	Revision	Drawn	Checked	Reviewed	Authorised	Issue Date	

Drawing Suitability	Status	
WORK IN PROGRESS		S0
 West Glamorgan House 12 Orchard Street Swansea West Glamorgan SA1 5AD Tel: +44 (0)1792 641172 Fax: +44 (0)1792 472019 www.atkinsglobal.com		
Member of the SNC-Lavalin Group		
Copyright © SNC Lavalin (2023)		
Client	 Yn gweithio ar ran Llywodraeth Cymru Working on behalf of the Welsh Government	

Project Title									
BD97 2023-24 Delivery Programme									
Drawing Title									
SCOUR PROTECTION NORTH WEST PIER SECTIONS									
Drawing Number									
Project									
FD11_201 - ATK - SGN - SWTRA - DR - CB - 000002									
Location									
Project No									
5223107									
Role									
Number									
Original									
A1									
Scale: 1:50									
Sheet: of									
Rev: P01.1									