



DO NOT SCALE


100
0 10
Millimetres

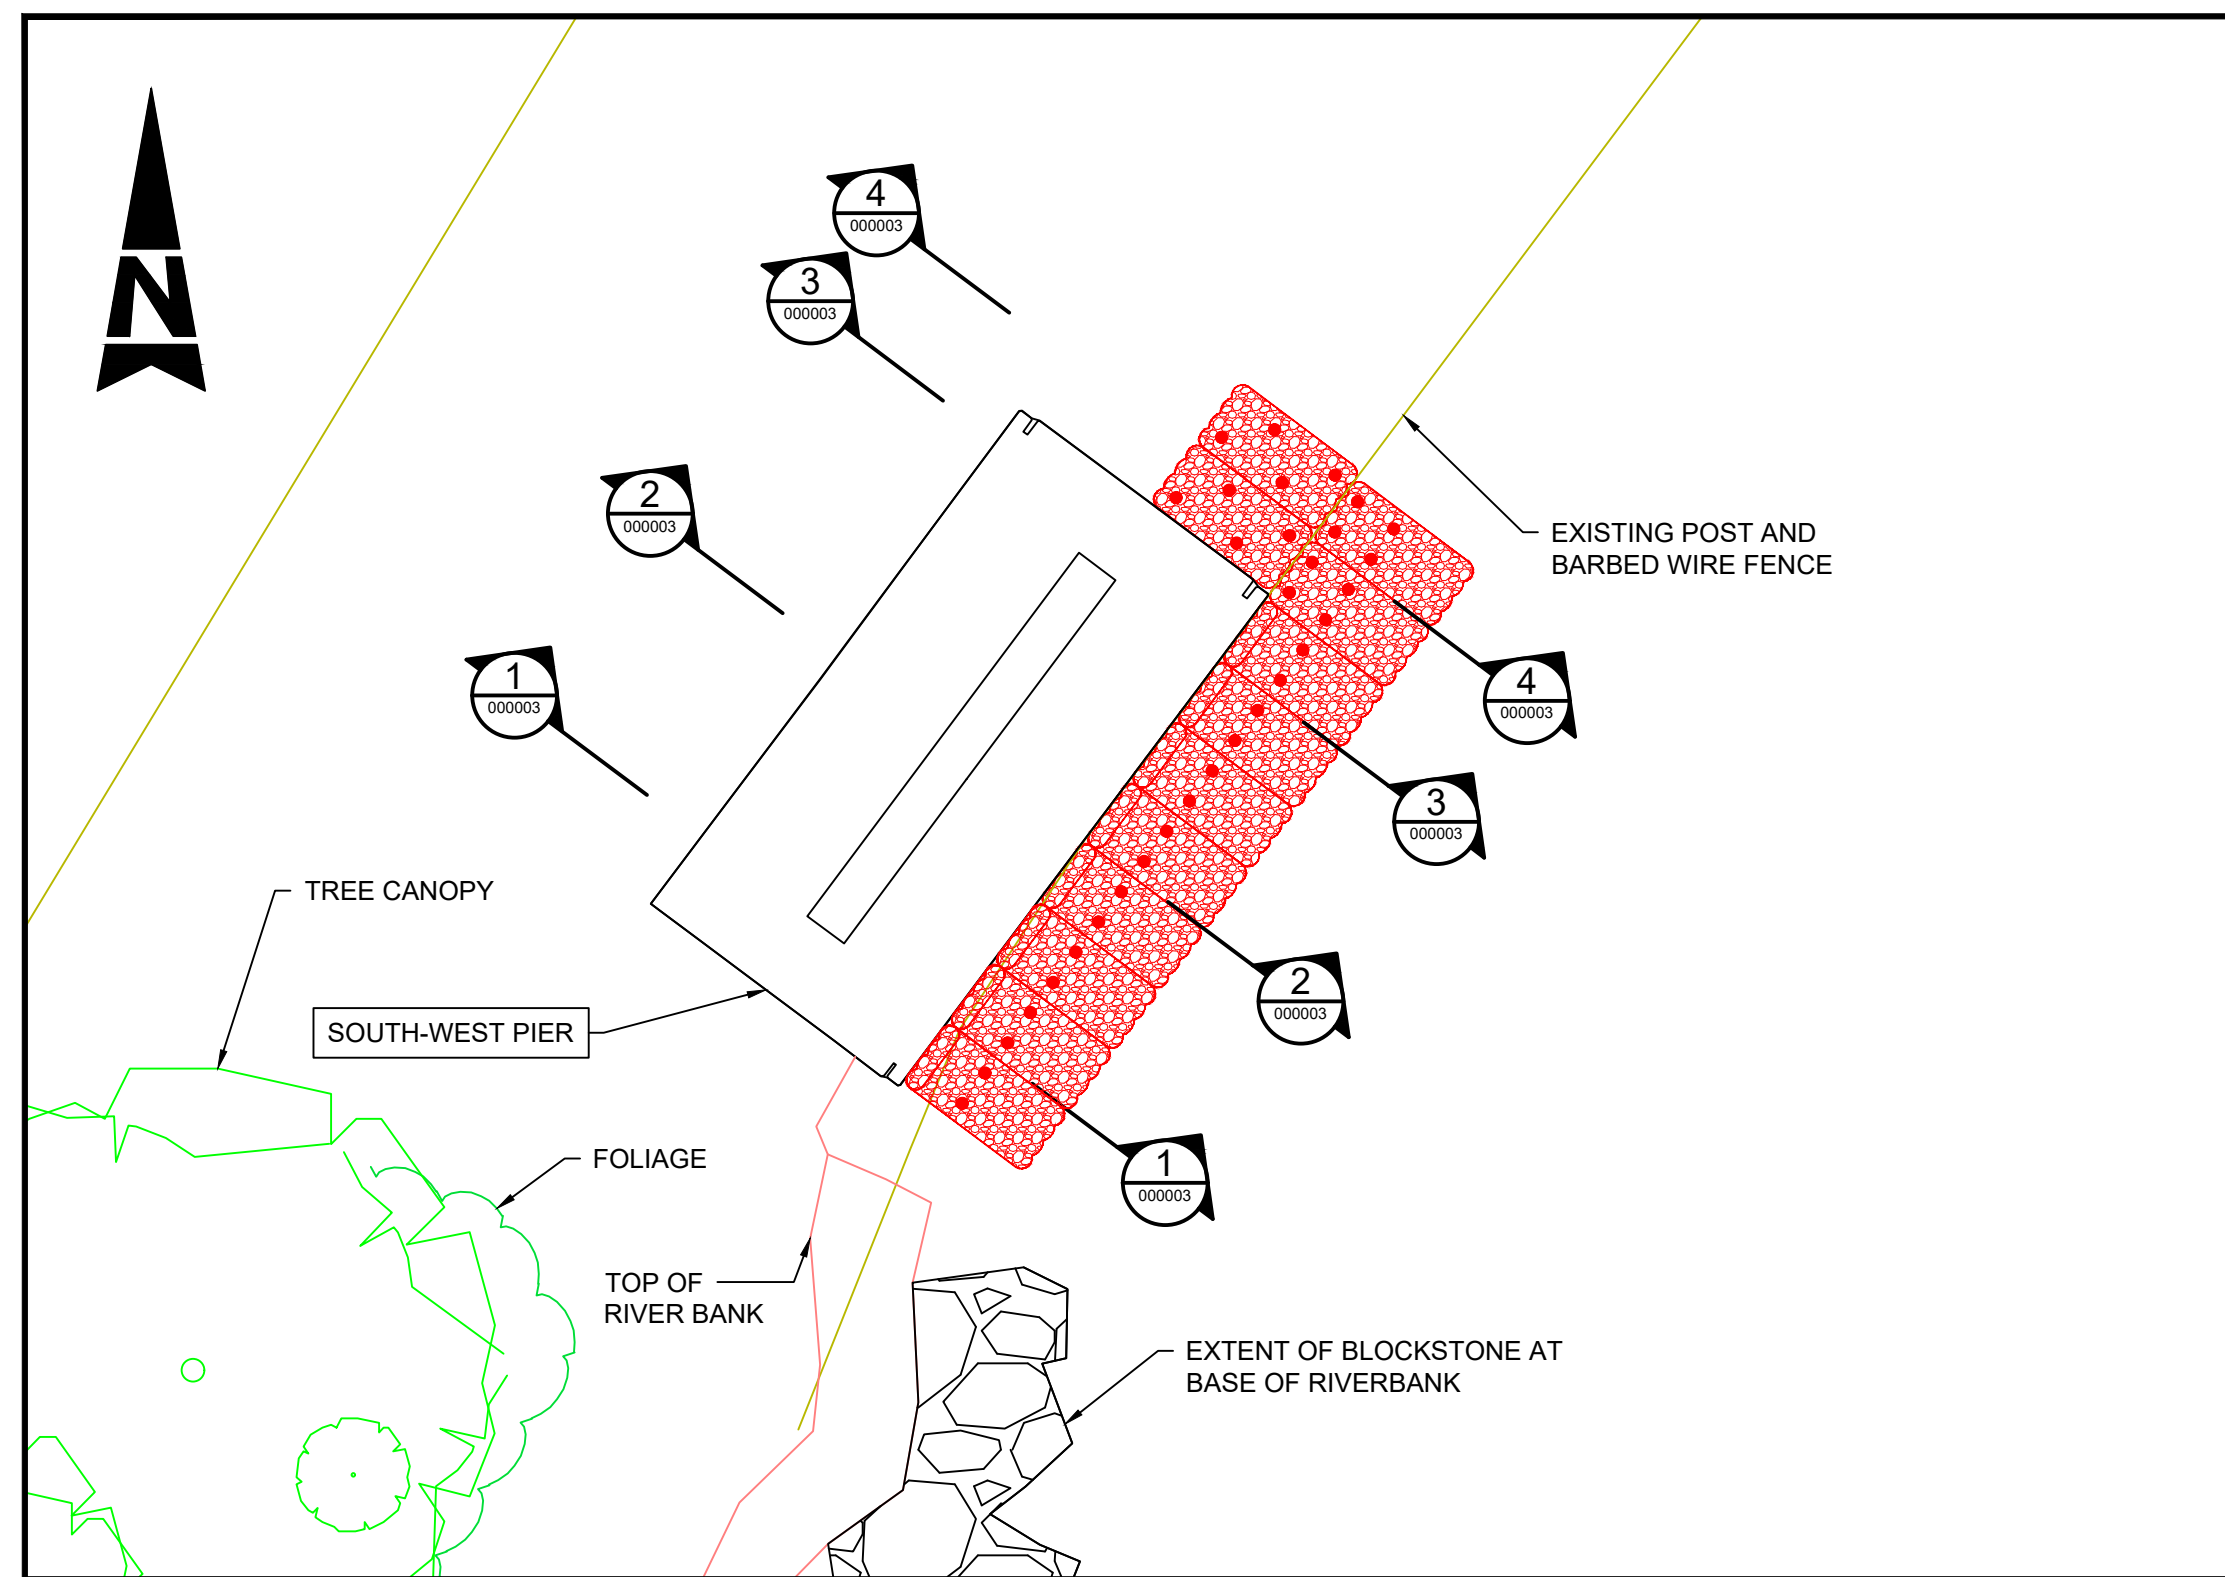


PLAN
1:100

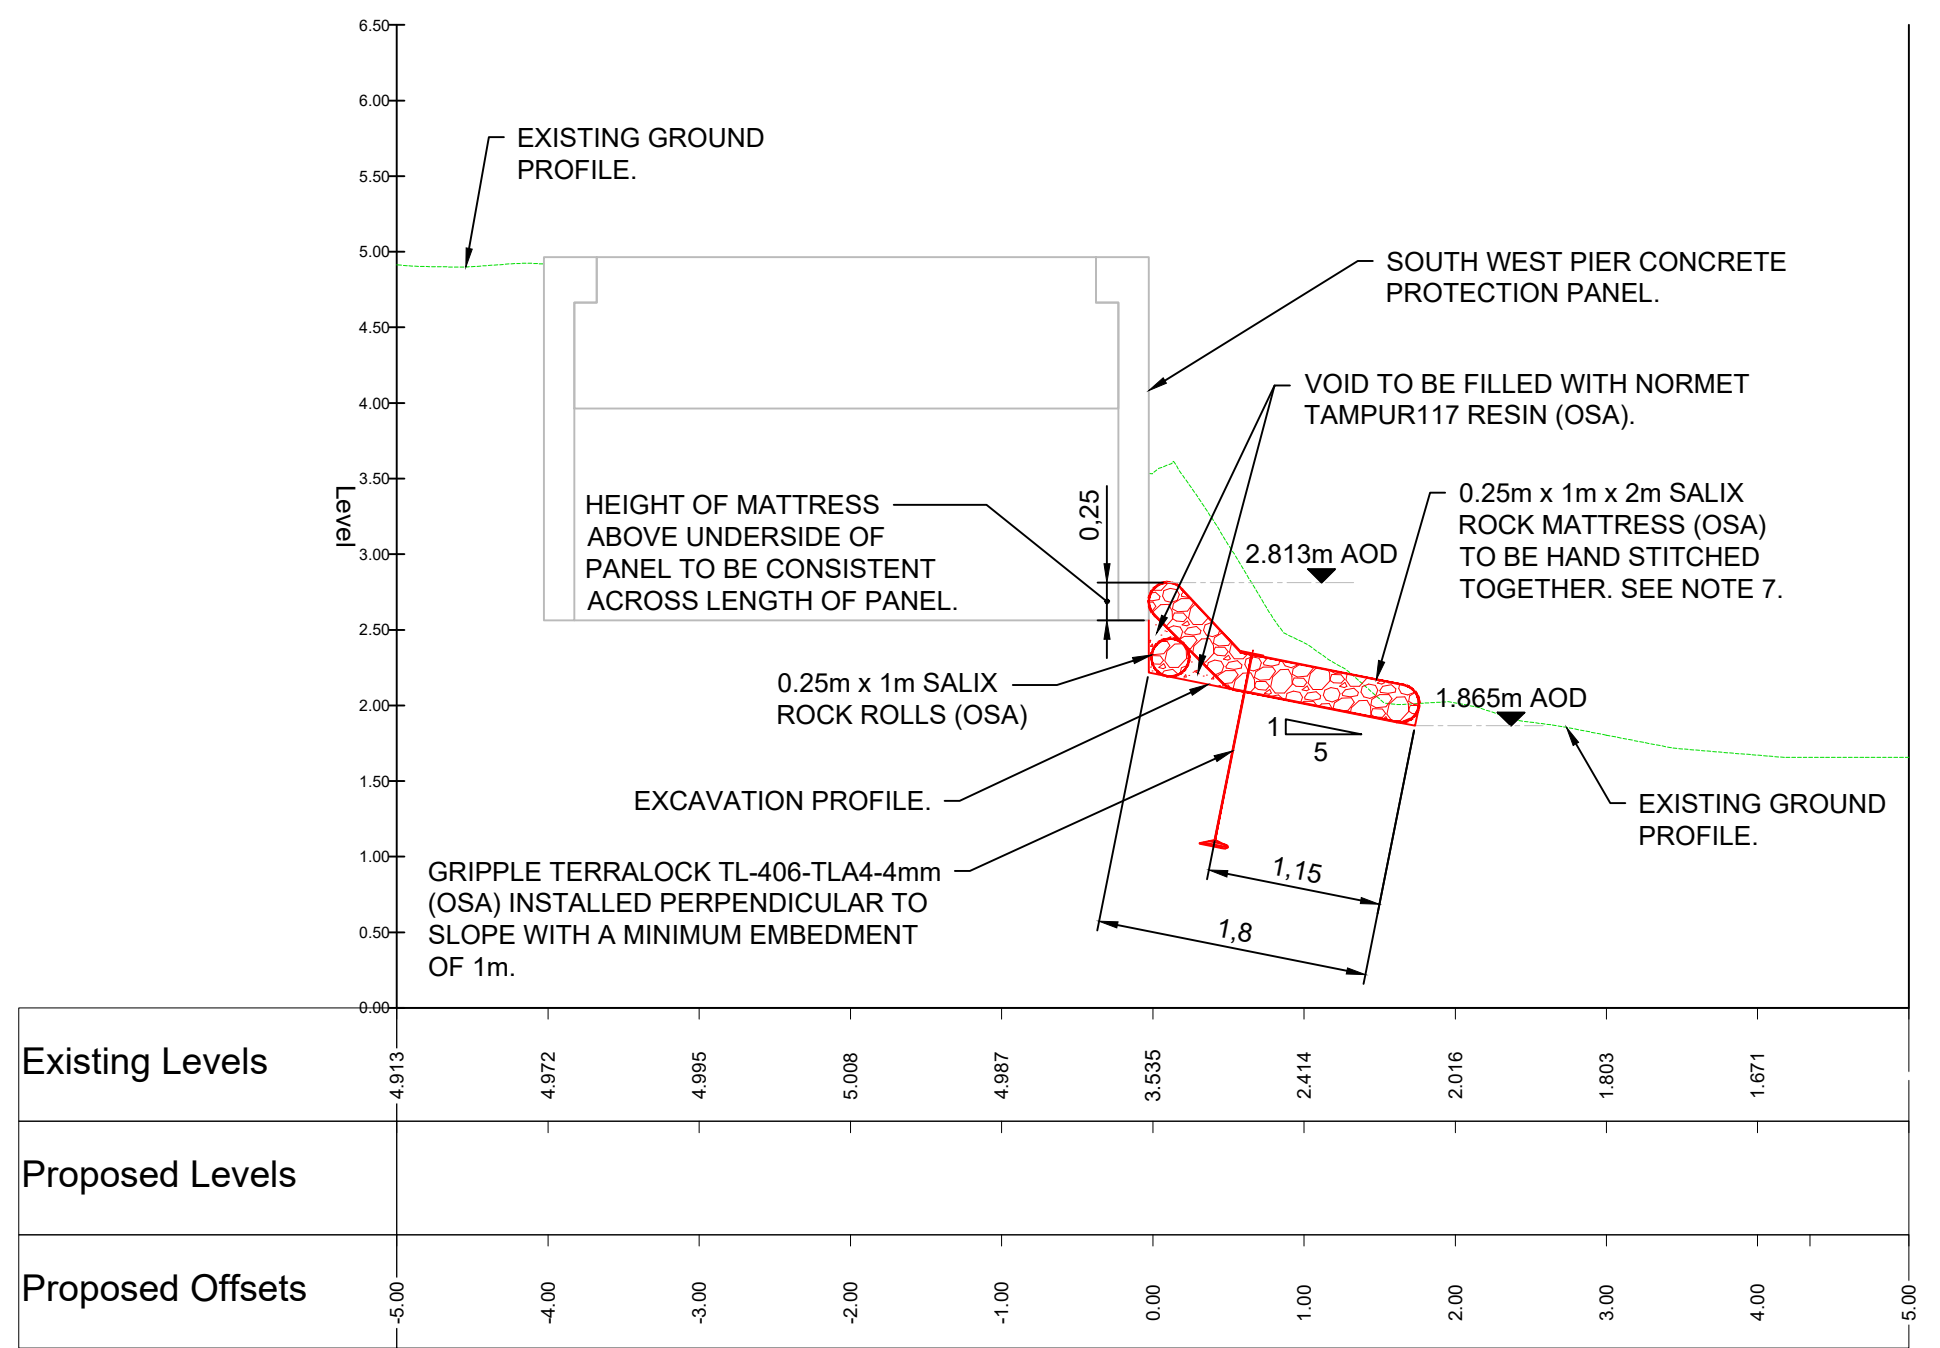


1 SECTION
1:50

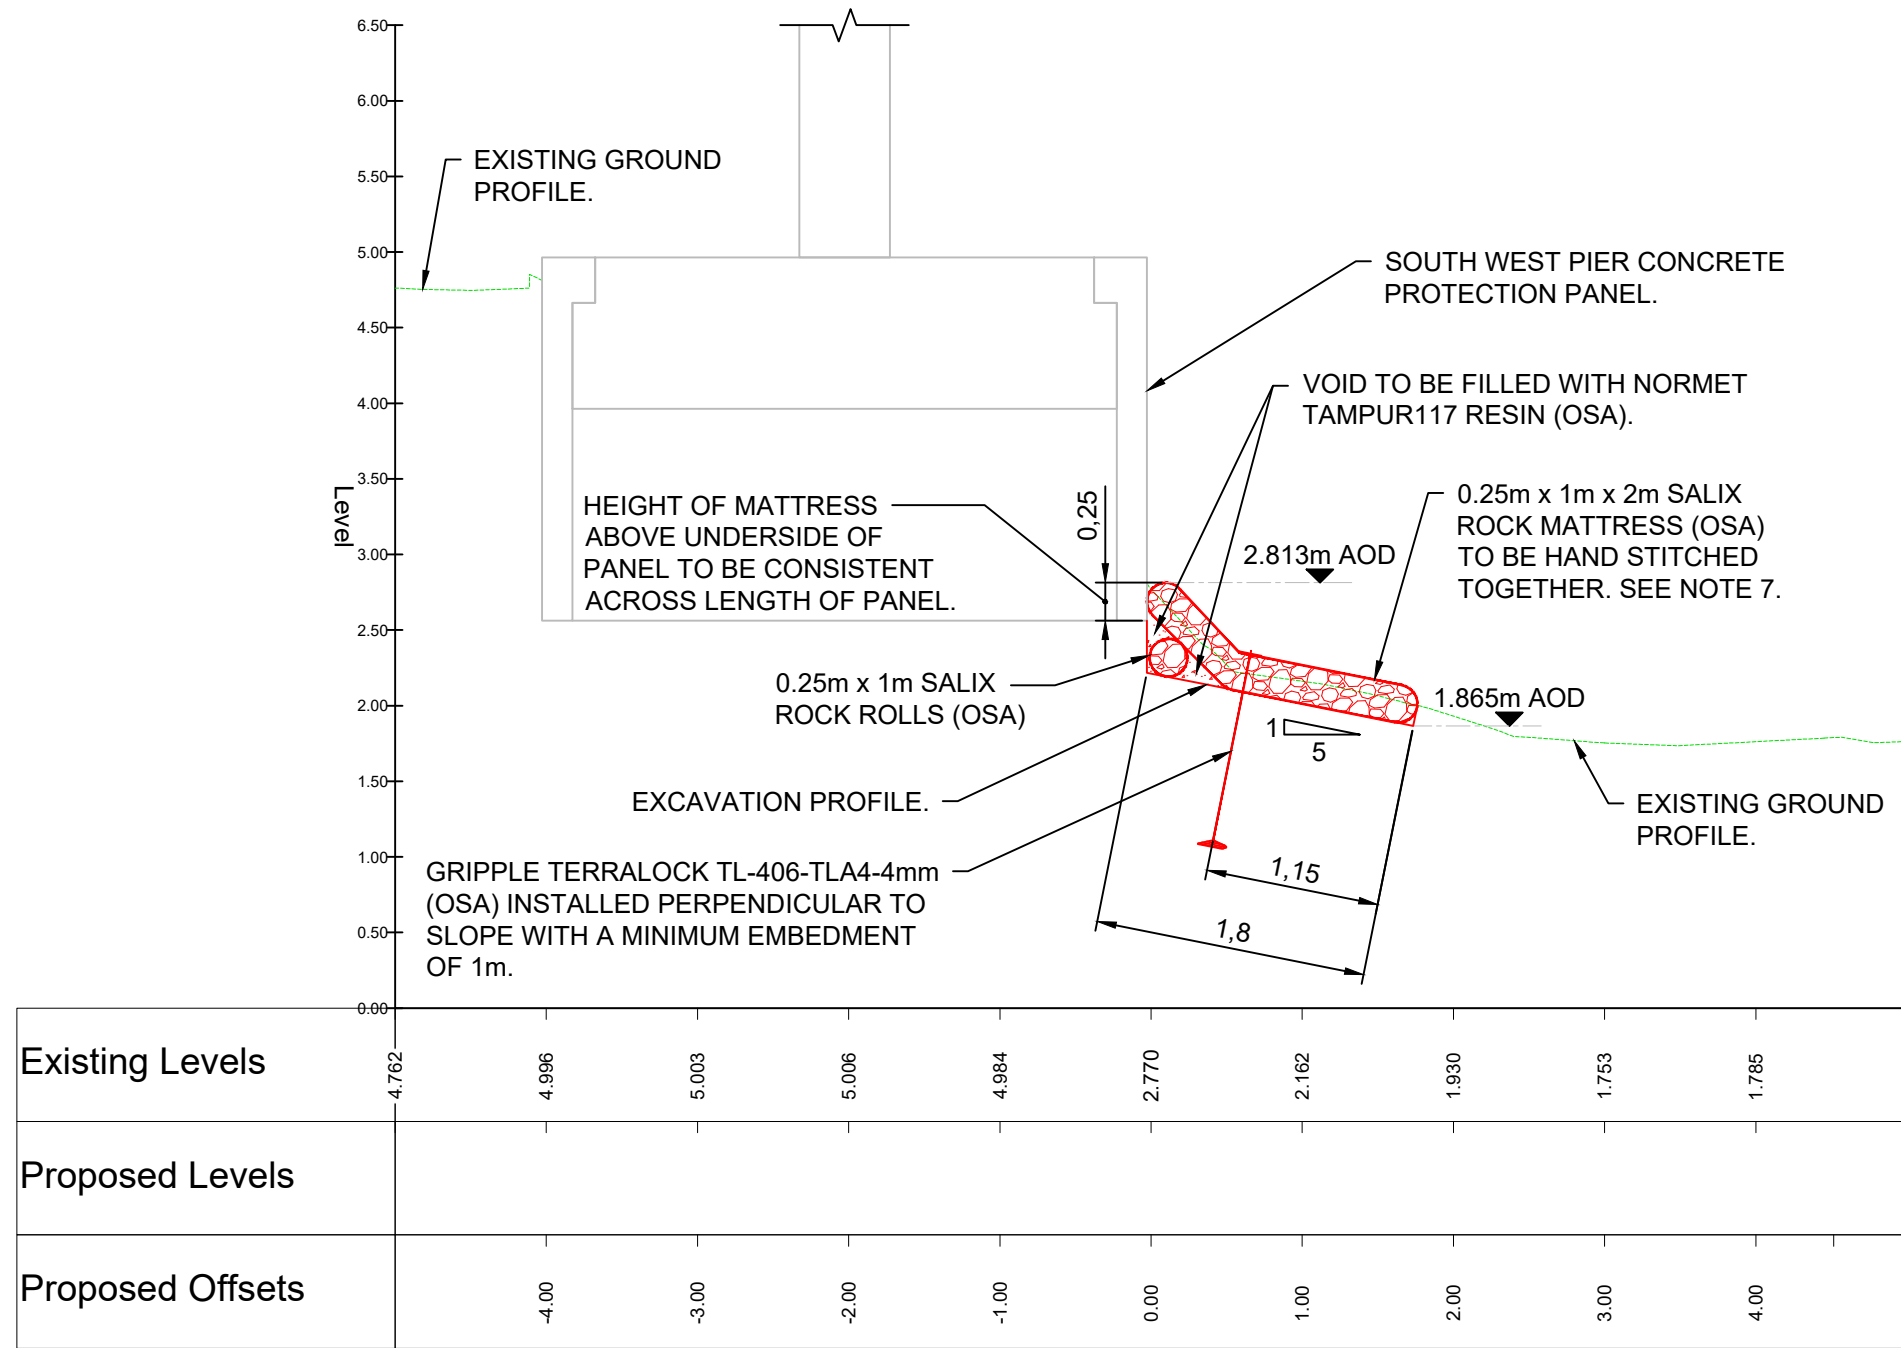

2 SECTION
1:50

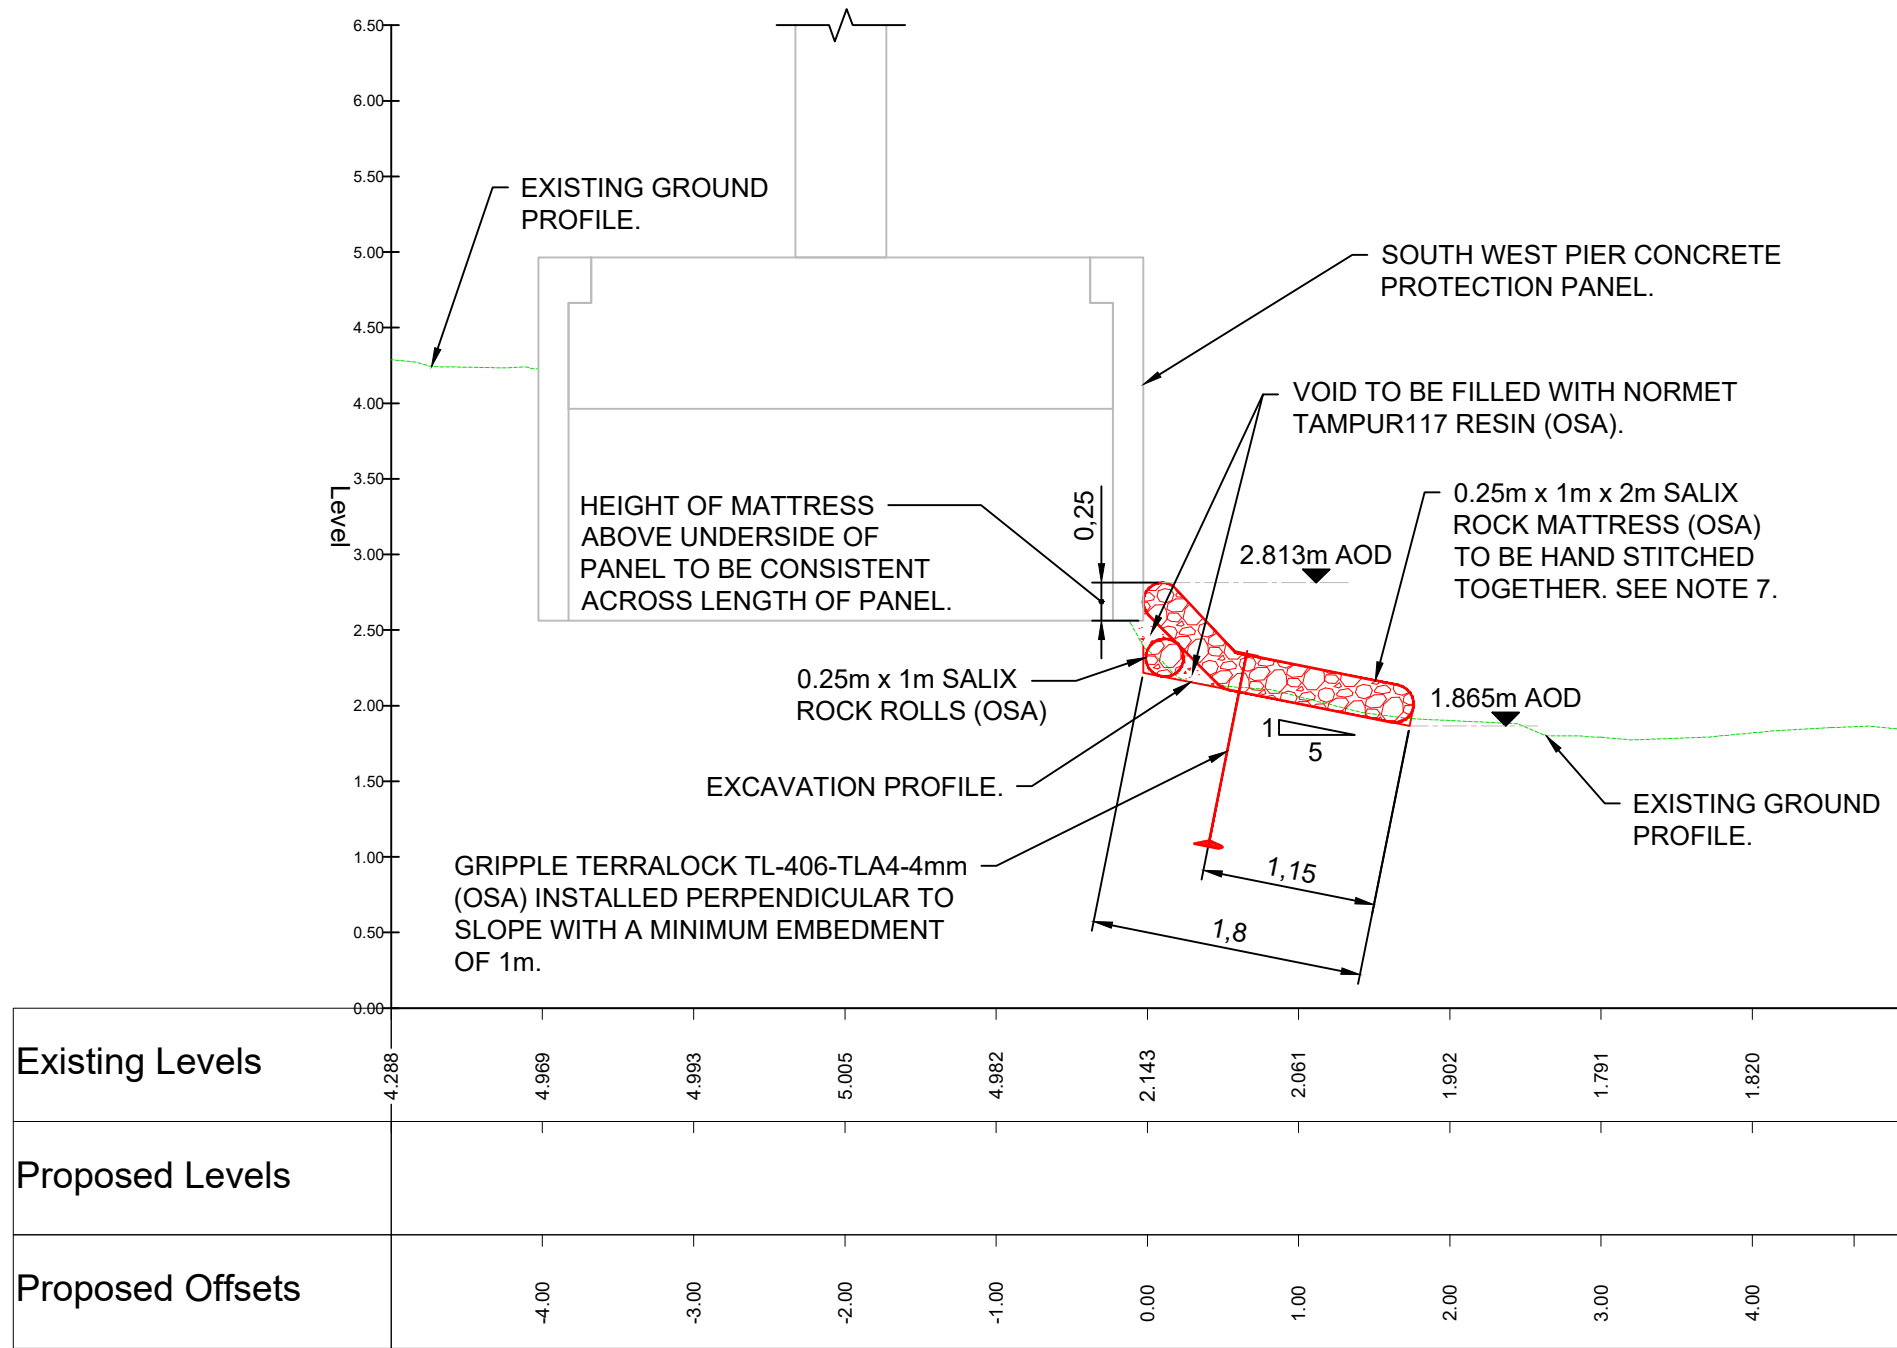

3 SECTION
1:50

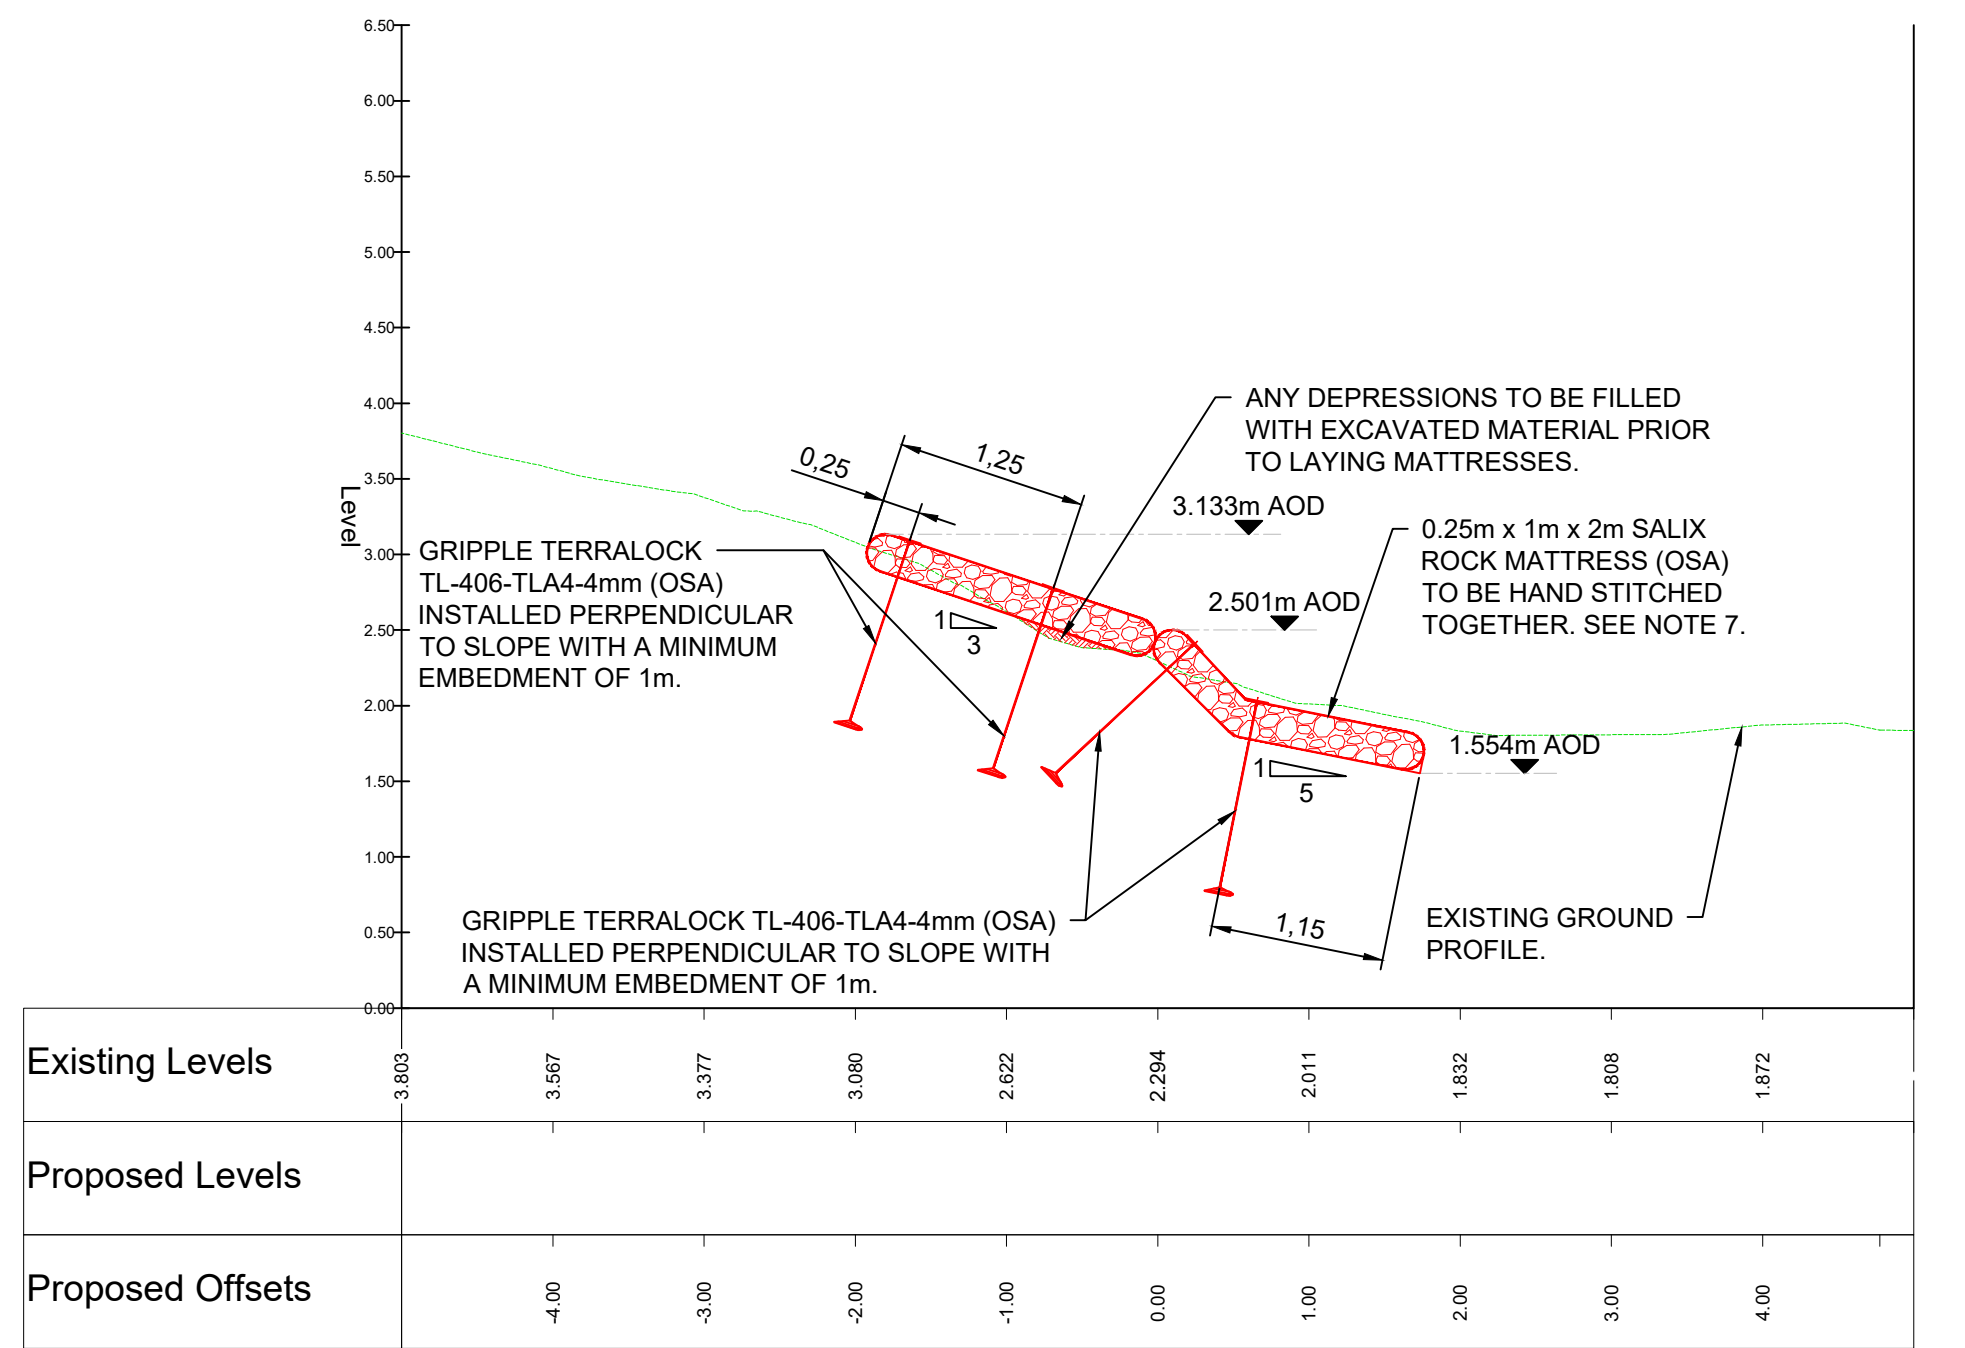

4 SECTION
1:50

GENERAL NOTES:

- ALL DIMENSIONS ARE IN METRES UNLESS NOTED OTHERWISE.
- ALL LEVELS IN METRES ABOVE ORDNANCE DATUM.
- ONLY WRITTEN DIMENSIONS SHALL BE USED, DO NOT SCALE.
- STRUCTURE DETAILS AND GROUND FEATURES BASED ON SURVEY UNDERTAKEN BY INFOMAP IN DECEMBER 2023.
- ROCK MATTRESSES AND ANCHORS TO BE INSTALLED IN ACCORDANCE WITH MANUFACTURER'S GUIDANCE.
- EXISTING BARBED WIRE FENCE OMITTED FROM SECTIONS FOR CLARITY BUT WILL REQUIRE REMOVAL AND SUBSEQUENT REINSTATEMENT.

- ONCE ALL MATTRESSES ARE IN POSITION THEY ARE TO BE HAND STITCHED TOGETHER AT 100mm CENTRES WITH POLYPROPYLENE TWINE OR CABLE TIES OF A SUITABLE STRENGTH AND LONGEVITY.
- EXACT LEVELS TO BE CONFIRMED ON SITE DURING MOBILISATION.

SAFETY, HEALTH AND ENVIRONMENTAL INFORMATION

In addition to the hazards/risks normally associated with the types of work detailed on this drawing, note the following significant residual risks (Reference shall also be made to the design hazard log).

Construction
WORKING ADJACENT TO LIVE SERVICES, WORKING ADJACENT TO LIVE TRAFFIC.

Maintenance / Cleaning
WORKING ADJACENT TO LIVE SERVICES, WORKING ADJACENT TO LIVE TRAFFIC.

Use
NONE

Decommissioning / Demolition
WORKING ADJACENT TO LIVE SERVICES, WORKING ADJACENT TO LIVE TRAFFIC.

Description						
Status	Revision	Drawn	Checked	Reviewed	Authorised	Issue Date
Description						
Status	Revision	Drawn	Checked	Reviewed	Authorised	Issue Date
Description						
Status	Revision	Drawn	Checked	Reviewed	Authorised	Issue Date
Description						
Status	Revision	Drawn	Checked	Reviewed	Authorised	Issue Date
Description						
FOR INFORMATION						
Status	Revision	Drawn	Checked	Reviewed	Authorised	Issue Date
S0	R04.1					