


SILENT VALLEY HYDRO
INTAKE WEIR
PLAN DRAWING - DRG 02C

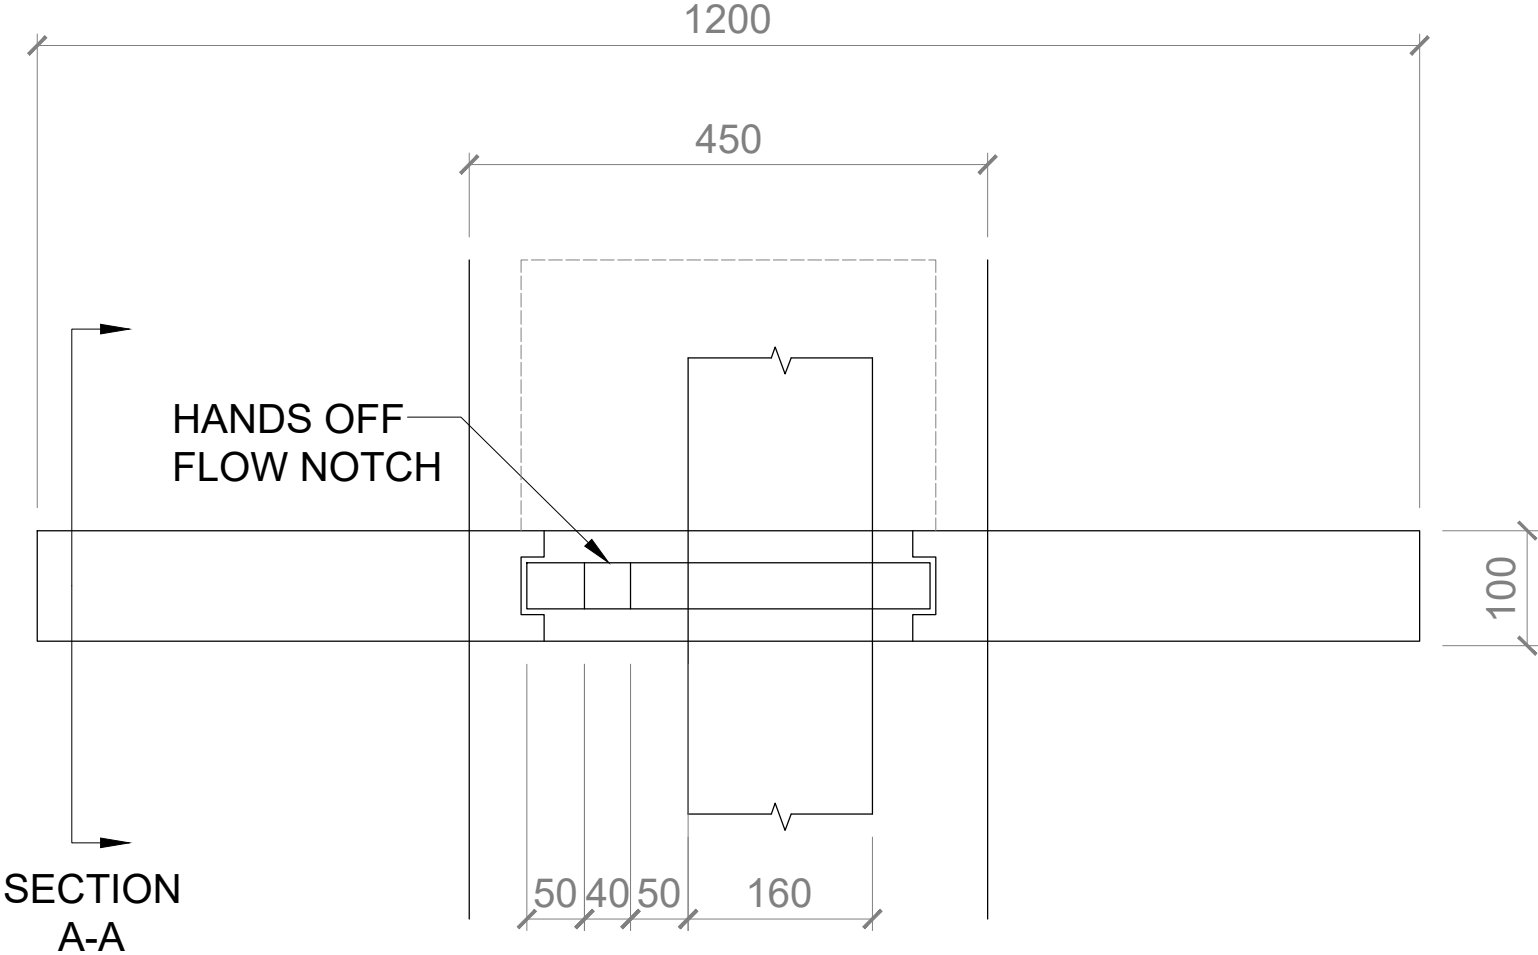

DRAWING REPLICATED ON BEHALF OF BLANAU GWENT COUNCIL.
DIMENSIONS TAKEN FROM ORIGINAL SKETCH, DO NOT TO SCALE.
ALL DIMENSIONS ARE IN MM.