


SILENT VALLEY HYDRO
INTAKE WEIR
SECTION A-A - DRG 03C

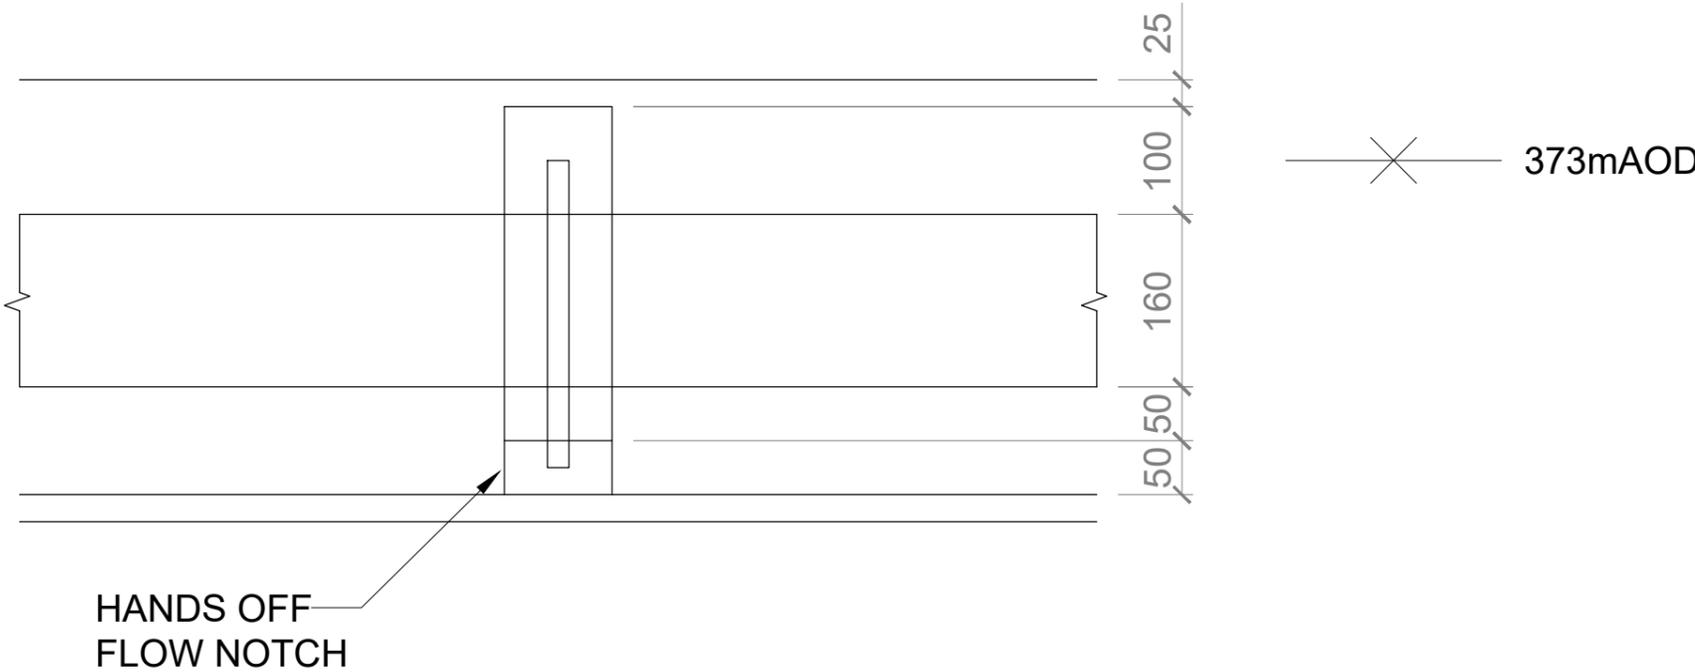

DRAWING REPLICATED ON BEHALF OF BLANAU GWENT COUNCIL.
DIMENSIONS TAKEN FROM ORIGINAL SKETCH, DO NOT TO SCALE.
ALL DIMENSIONS ARE IN MM.