



CONSENT NO.	CG0377601
SCHEDULE NO.	CG0377601 01
DATED	31st December 2005

CONDITIONS OF CONSENT TO DISCHARGE

Secondary treated sewage effluent with ultraviolet disinfection ("the Discharge")

FROM: Ganol Wastewater Treatment Works

NATURE

1. (a) The Discharge shall consist solely of secondary treated sewage effluent which, during the periods specified in condition 1 (b) of this consent, has been disinfected by means of ultra violet (UV) irradiation. For the purpose of this consent, "disinfection" is defined as the use of a process designed specifically to reduce the number of viable, potentially infectious micro-organisms in the effluent.
- (b) The disinfection of the effluent by means of UV irradiation is required throughout the year.
- (c) The discharge shall be disinfected by means of a broad spectrum medium pressure artificial UV source with at least 85% of the available UV irradiation emitted in the wavelength range 200 to 300nm. An applied UV dose of 24 mJ/cm^2 (calculated at UV transmittance of 45%) must be exceeded subject to conditions 1 (d) and 1 (e) during the period specified in condition 1 (b) above of this consent.
- (c) The applied UV dose must exceed the limit set out in condition 1 (c) for at least 99% of the measurements as required by condition 19 (b) 1 b) in the time period specified in condition 1 (b).
- (d) No more than 10% of measurements taken consecutively during any 24 hour period from midnight to midnight should fall below 12 mJ/cm^2 .
- (e) The period(s) when the applied UV dose limit is less than the limit set out in condition 1 (c) shall not be used by the Consent Holder for the maintenance of the UV plant. Maintenance is defined in the UV Code of Practice attached to this Consent.



CONSENT NO.	CG0377601
SCHEDULE NO.	CG0377601 01

FAILURE OF UV MEASUREMENT SYSTEMS

2. In the event of failure of the flow monitor used in the control of the UV dosing system:
 - (a) the maximum available number of duty banks of UV lamps shall be automatically activated;
 - (b) the minimum applied UV dose at maximum effluent flow rates at a calculated UV transmittance (at 254nm) of 45 %, shall not be less than 24 mJ/cm²

LOCATION

3. The Discharge shall be made in the manner and at the place specified as:
 - (a) discharging via a 900 millimetre diameter long sea outfall pipe terminating with two risers, each consisting of 4 ports per riser and spaced at 5.3 metre intervals;
 - (b) discharging to the coastal waters of Penrhyn Bay;
 - (c) at National Grid Reference SH 83660 83020;
 - (d) shown marked 'Consent Point' on Plan No. CG0377601 (ii) attached as Annex 3.

SAMPLE POINT

4. An appropriately labelled sample point shall be provided and maintained at National Grid Reference SH 80610 77291, as shown marked 'S3' on the Plan CG0377601 (i) attached as Annex 3, or some other point as agreed in writing with the Agency, so that a representative sample of the Discharge may be obtained. The Consent Holder shall ensure that all constituents of the Discharge pass through the said sampling point at all times and in any legal proceedings it shall, for the purposes of Section 10 of the Rivers (Prevention of Pollution) Act 1961, be presumed, until the contrary is shown, that any sample of the Discharge taken at the said sampling point is a sample of what was being discharged into controlled waters.



CONSENT NO.	CG0377601
SCHEDULE NO.	CG0377601 01

VOLUME

5. The volume of the Discharge shall not exceed 43200 cubic metres per day.
6. The Dry Weather Flow of the Discharge shall not exceed 21686 cubic metres per day.

For the purpose of this condition Dry Weather Flow shall mean the average daily flow to the treatment works during seven consecutive days without rain (excluding a period which includes public holidays) following seven days during which the rainfall did not exceed 0.25 millimetres on any one day.

7. The rate of discharge shall not exceed 500 litres per second.

FLOW MEASUREMENT

8. A continuous flow measurement and recording system, to a specification provided by the Agency, shall be provided and operated to record the total daily volume, and the instantaneous or 15-minute integrated flow every 15 minutes of the discharge. An on-site visual display from which instantaneous or 15-minute integrated flow readings can be readily obtained by the Agency shall be provided and operated. The Consent Holder shall hold records of the flow readings.
9. As soon as practicable after completion of the flow system installation and subsequently on the expiry of any certificate issued, the Consent Holder shall employ an independent expert to certify that the installation and its quality management system complies with the Agency's specification. The independent expert shall be accredited to a competency scheme approved by the Agency. A copy of the certificate shall be sent to the Agency and the certifier's report shall be provided to the Agency on request. If a certificate issued for a flow system has no expiry date included then the certificate shall be deemed to expire five years after the issue date of the certificate.
10. The Consent Holder shall produce and maintain a documented quality management system, approved by the independent expert and to the satisfaction of the Agency, specifying procedures for the calibration, operation and maintenance of the flow measurement equipment. The flow measurement equipment shall be calibrated, operated and maintained by the Consent Holder in accordance with the provisions of the QMS. The Consent Holder shall keep a record of these procedures available for inspection by the Agency and provide a copy to the Agency on request.



CONSENT NO.	CG0377601
SCHEDULE NO.	CG0377601 01

11. The Consent Holder shall record all failures of the continuous flow measurement system and any other breaks in the flow record. The reasons for all significant failures and breaks, which lead to missing or suspect data, and all steps taken to prevent a re-occurrence shall be recorded and details shall be provided to the Agency on request. A failure or break is significant for the purposes of this condition if it prevents the calculation of the total daily volume to the required level of uncertainty. The Consent Holder shall ensure that as far as possible the recorder remains fully operational at all times. Any failures shall be remedied as soon as possible.
12. Records of the flow readings or the reasons for any breaks in the record, as described in condition 11 above, shall be provided to the Agency when requested, in a format specified by the Agency.
13. Flows of the discharge shall be measured before the UV monitoring point, at NGR SH 80597 77295, or such other point as is agreed by the Agency.

COMPOSITION

14. (a) Subject to paragraph (b) below, the Discharge shall not contain more than;
 - (i) 50 milligrammes per litre of biochemical oxygen demand (measured after 5 days at 20⁰ C with nitrification suppressed by the addition of allyl-thiourea)
 - (ii) 60 milligrammes per litre of suspended solids (measured after drying at 105⁰C);
- (b) The limit for any of the relevant parameters set out in paragraph (a) above may be exceeded where, in any series of samples of the Discharge taken at regular but randomised intervals in any period of twelve consecutive months as listed in Column 1 of the table at Annex 1 to this consent, no more than the relevant number of samples, as listed in Column 2 of the said table, exceed the applicable limit for that relevant parameter.



CONSENT NO.	CG0377601
SCHEDULE NO.	CG0377601 01

15. The Discharge shall not contain more than:

- (a) 100 milligrammes per litre of biochemical oxygen demand (measured after 5 days at 20°C with nitrification suppressed by the addition of allyl-thiourea);
- (b) 250 milligrammes per litre of suspended solids (measured after drying at 105°C);
- (c) 3 milligrammes per litre of total Iron;
- (d) 10 microgrammes per litre of total Arsenic;
- (e) 2.8 microgrammes per litre of total Cadmium;
- (f) 20 microgrammes per litre of total Chromium;
- (g) 200 microgrammes per litre of total Copper;
- (h) 50 microgrammes per litre of total Cyanide;
- (i) 150 microgrammes per litre of total Lead;
- (j) 1.4 microgrammes per litre of total Mercury;
- (k) 50 microgrammes per litre of total Nickel;
- (l) 20 microgrammes per litre of total Vanadium;
- (m) 400 microgrammes per litre of total Zinc.

WORKS OPERATION

16. The works shall be operated and the effluent shall be treated in a manner which, so far as reasonably practicable, minimises the polluting effects of the discharge made from the works on controlled waters.

This condition does not require -

- (a) any higher standard to be achieved in relation to any characteristic of the discharge which is specifically regulated by conditions 14 and 15 than is required by those conditions;



CONSENT NO.	CG0377601
SCHEDULE NO.	CG0377601 01

- (b) any alteration of the works or a change in the type of treatment used.

MAINTENANCE

17. (a) The Consent Holder shall maintain the outfall pipe and diffusers in an efficient operational condition, so as to minimise the probability of blockages or other failures, and shall implement periodic inspections of the integrity and performance of the diffusers and outfall pipe.
- (b) On request the Consent Holder shall supply the Agency with a written report on the maintenance and all non-routine actions undertaken.

UNUSUAL WEATHER CONDITIONS

18. (a) No sample of the discharge, taken at a time when unusual weather conditions are adversely affecting the operation of the sewage treatment works, shall be taken into account in deciding whether or not conditions 14, 15(a), 15(b) and 16 of this consent schedule have been complied with.
- (b) For the purpose of this condition "unusual weather conditions" shall include:
- (i) low ambient temperatures as evidenced by effluent temperatures of 5°C or less, or by the freezing of mechanical equipment in the works;
 - (ii) significant snow deposits;
 - (iii) tidal or fluvial flooding;
 - (iv) weather conditions causing unforeseen loss of power supply to the sewage treatment which could not be ameliorated by the reasonable provision and operation of standby generation facilities.



CONSENT NO.	CG0377601
SCHEDULE NO.	CG0377601 01

- (c) On any occasion where unusual weather conditions adversely affect the operation of the sewage treatment works, the Consent Holder shall use its best endeavours to mitigate that adverse affect.
- (d) For a sample of the discharge to be considered for the purposes of (a) above, the Consent Holder shall notify the Agency by telefax or telephone as soon as unusual weather conditions are known to have adversely affected operations and shall confirm the circumstances in writing as soon as possible thereafter (and in any event within 14 days of the occurrence of such conditions). That notification shall include a full description of the unusual weather conditions and their impact on the operation of the works.

RECORDING AND REPORTING

19. (a) MAINTENANCE PROGRAMME

- I. The Consent Holder shall establish and operate a documented maintenance programme including the method and frequency of cleaning and replacement of UV lamps and flow meters, and record all non-routine actions undertaken that may have adversely affected effluent quality. Details of the maintenance programme shall be provided to the Agency for agreement. Copies of the programme shall be made available for inspection by the Agency's officers at all reasonable times.
- II. The Consent Holder shall keep records of the maintenance undertaken (both routine and non-routine). Copies of these records shall be maintained by the Consent Holder and kept available for inspection by the Agency's officers at all reasonable times.
- III. On request, the Consent Holder shall supply the Agency with a written report on the maintenance, and all non-routine actions that may have adversely affected effluent quality.



CONSENT NO.	CG0377601
SCHEDULE NO.	CG0377601 01

(b) UV PROCESS MONITORING AND REPORTING

- I. Continuous recorders, with on-site visual display from which readings may be readily obtained, shall be provided and maintained by the Consent Holder enabling the following to be measured and recorded at 15 minute intervals:
 - a) the instantaneous flow rate through each UV irradiation channel
 - b) the instantaneous applied UV dose for each UV irradiation channel
 - c) any other parameters used in calculating the UV dose
- II. Copies of the records shall be maintained by the Consent Holder for a minimum of 2 years or such longer time as the Agency may from time to time specify and be kept at a nominated place available for inspection by the Agency's officers at all reasonable times.
- III. The Consent Holder shall supply to the Agency, 2 months in arrears, in a format specified by the Agency, on a three-monthly basis, the records of the readings specified in condition 19 (b) I.

(c) EXCEPTION REPORTS

The Consent Holder shall supply to the Agency at three monthly intervals, or upon request, a written report, detailing all occurrences where, at any time during the preceding disinfection period, as specified in condition 1 (b) above:

- I. there were any failures of any measurement system used to control the UV dosing system
- II. the external power supply to the UV disinfection system was interrupted
- III. a Discharge of sewage effluent was made which had not been subjected to the required UV dose as specified in conditions 1 (e) and 2 of this consent.



CONSENT NO.	CG0377601
SCHEDULE NO.	CG0377601 01

- IV. The report shall detail the reasons why the situation occurred, and the actions taken by the Consent Holder. The report shall include an assessment of what measures can be adopted in the future to minimise such occurrences.
- V. The Agency, if satisfied that the cause is an emergency and outside the control of the Consent Holder, and that all possible measures were taken to minimise the impact of the discharge on controlled waters, shall exclude the measurements for the period for compliance purposes with condition 1 (e).

(d) DISINFECTION EFFICACY MONITORING

The Consent Holder shall carry out the monitoring programme as detailed below, unless otherwise notified in writing by the Agency. The results of the monitoring programme are to be supplied to the Agency in a format specified by the Agency, on a three-monthly basis, two months in arrears.

- I. SAMPLE POINTS AS SHOWN ON PLAN CG0377601(i) ATTACHED AS ANNEX 3:
- A Crude influent to sewage treatment works at NGR SH 80533 77215
 - B Secondary treated sewage effluent before UV disinfection at NGR SH 80606 77307.
 - C Secondary treated sewage effluent after UV disinfection (prior to mixing with storm flows) at NGR SH 80610 77291.
- II. Microbiological determinands and frequencies (Agency Standard Analytical Methods to be employed, including AQC):
- 1) **Faecal Coliforms** – fortnightly, at sample points A, B and C;
 - 2) **Total Coliforms** – fortnightly, at sample points A, B and C;
 - 3) **Faecal Streptococci** – fortnightly, at sample points A, B and C;
 - 4) **Salmonella** – fortnightly, at sample points B and C;
 - 5) **Representative enteroviruses** – fortnightly, at sample points B and C;
 - 6) **F-specific bacteriophage** - fortnightly, at sample points B and C.

Following two consecutive years of full consent compliance, the Agency will review the data annually and notify in writing the Consent Holder of any resulting change to the monitoring regime.



CONSENT NO.	CG0377601
SCHEDULE NO.	CG0377601 01

III. Other determinands and frequencies

The measurement of all determinands below shall coincide with the measurement of microbial determinands. At each sample point, samples for analysis should be sub-sampled from a single bulk sample. Where this cannot be achieved, the sampling regime shall be clearly recorded.

- a) The flow through each UV irradiation channel shall be measured.
- b) The applied dose shall be recorded in each UV irradiation channel.
- c) The measured UV transmittance at 254nm in the channel shall be measured by laboratory analysis of samples collected from sample point B or C.
- d) Suspended solids shall be measured at sample point B or C.
- e) BOD (ATU) shall be measured at sample point B or C.

20. The Consent Holder shall notify the Agency in writing if any known or planned introduction or material change in respect of discharges from trade premises to the sewerage system occurs, that may increase or introduce into the effluent any "dangerous substance" (set out in Annex 2 to this notice as updated from time to time and notified to the Consent Holder in writing), and any other substance considered by the Consent Holder as having or likely to have a significant effect on the receiving waters.

SUBSTANTIAL CHANGE

21. (a) A discharge shall not be made from the works if it would cause a significant increase in the polluting effects of the discharge on controlled waters as a result of a new or altered discharge of trade effluent into the works.
- (b) A discharge of trade effluent into the works is new if -
- (i) it is made by the sewerage undertaker and is of a kind not made into the works by the undertaker immediately before the date of effect of this consent; or
 - (ii) it is made by a third party and the discharge is authorised on or after that date.
- (c) A discharge of trade effluent into the works is altered if -
- (i) it is made by the sewerage undertaker and its composition or quantity changes significantly on or after the date of modification of this consent; or
 - (ii) it is made by a third party and the alteration of the discharge is authorised on or after that date.



CONSENT NO.	CG0377601
SCHEDULE NO.	CG0377601 01

- (d) An increase in the polluting effects of the discharge on controlled waters is not significant for the purposes of this condition if it relates to any characteristics of the discharge which are specifically regulated by conditions 14 and 15 of this consent schedule but it may be significant if it is caused by a change in some other characteristic of the discharge.
- (e) For the purposes of this condition "trade effluent" means -
- (i) any discharge by the sewerage undertaker other than
 - (1) domestic sewage from premises connected directly or indirectly to the works; or
 - (2) surface water run-off;
 - (ii) any discharge by a third party which is authorised under Chapter III of Part IV of the Water Industry Act 1991 or which is only accepted as a result of a contract with the sewerage undertaker.

UNAUTHORISED DISCHARGES

22. (a) A discharge made from the works shall not contain any poisonous, noxious or polluting matter or solid waste matter which is attributable to any unauthorised discharge into the works.
- (b) A discharge into the works is unauthorised if it is made by a third party and either there is no obligation to receive it or conditions subject to which there is an obligation to receive it are not observed.
- (c) Nothing in this, or any other, condition of this consent prevents anyone from relying on any defence available to them under Section 87 of the Water Resources Act 1991.

TELEMETRY

23. A telemetry alarm system connected to a 24-hour manned station shall be provided and maintained by the Consent Holder to provide a warning in the event that:



CONSENT NO.	CG0377601
SCHEDULE NO.	CG0377601 01

- (b) failure of any measurement system used to control the UV dosing system has occurred;
- (c) a Discharge of sewage effluent has occurred which has not been subjected to the required UV dose as specified in conditions 1(d) and 2 of this consent.

EMERGENCY NOTIFICATION

24. The Consent Holder shall notify the Agency in the event of a Discharge of sewage effluent which has not been subjected to the required UV dose as specified in conditions 1(e) and 2 of this consent, or of power failure causing loss of secondary treatment. Such notification must be made as soon as practicable and no later than 24 hours after the event, and shall detail the reasons why the situation occurred, and the actions taken by the Consent Holder.

POWER

25. Full stand-by power generation facilities shall be provided and maintained by the Consent Holder in good working order to enable automatic resumption of power to the UV disinfection system in the event of external power supply failure to the UV disinfection plant.

OTHER

26. (a) In order to maximise the use of the storage available in the first flush storm tanks and sewerage network to minimise the frequency of discharges to coastal and estuarial waters, the works shall be operated in accordance with the "Dŵr Cymru Welsh Water, Ganol Sewerage Scheme, Operation and Control Philosophy Report" attached as Annex 5 to this consent.
- (b) The "Dŵr Cymru Welsh Water, Ganol Sewerage Scheme, Operation and Control Philosophy Report" attached as Annex 5 to this consent may be varied from time to time by written agreement between the consent holder and the Agency.



CONSENT NO.	CG0377601
SCHEDULE NO.	CG0377601 01/U
DATED	31 st December 2005

CONDITIONS OF CONSENT TO DISCHARGE

Urban Wastewater Treatment Regulations 1994, as applied to:

Secondary treated sewage effluent with ultraviolet disinfection ("the Discharge")

FROM: Ganol Wastewater Treatment Works

- U0**
- (a) The Consent Holder shall comply with the Urban Waste Water Treatment (England and Wales) Regulations 1994 ('the Regulations')
 - (b) For the purpose of conditions U1, U2 and U4 below, interpretations and references to a numbered regulation of Schedule shall have the meaning as in the Regulations, unless otherwise indicated.
- U1**
- (a) The Discharge derives from an agglomeration with a population equivalent of more than 15,000 discharging to coastal waters.
 - (b) The Consent Holder shall inform the Agency in writing of any change, or proposed change, to the population equivalent such as would make a material change to the application of the Regulations and shall, on request, inform the Agency in writing of the actual population equivalent.
 - (c) The Discharge shall be subject to Regulation 5(1) and shall satisfy the relevant requirements of Part I of Schedule 3.
- U2**
- (a) The Consent Holder shall provide apparatus for the purpose of:
 - (i) measuring or recording the volume, rate of flow, nature, composition or temperature,
 - and (ii) collecting samples of any waste water,as is necessary to ensure compliance with paragraph (b) below
 - (b) The Consent Holder shall monitor the Discharge to verify compliance with the requirements of conditions U1 (c) above in accordance with control procedures as set out in Part II of Schedule 3.
 - (c) The Consent Holder shall provide to the Agency any information collected in complying with paragraph (b) above in a manner agreed with the Agency.

creu lle gwell
creating a better place



Asiantaeth yr
Amgylchedd Cymru
Environment
Agency Wales

CONSENT NO.	CG0377601
SCHEDULE NO.	CG0377601 01/U

- U4**
- (a) An appropriately labelled sample point shall be provided and maintained at National Grid Reference SH 80535 77215 as shown marked 'UWWTR Influent Sample Point' on the Plan numbered CG0377601 01/U attached as Annex 4, or some other point as agreed in writing with the Agency, so that a representative sample of the Influent may be obtained.
 - (b) An appropriately labelled sample point shall be provided and maintained at National Grid Reference SH 80610 77307 as shown marked 'UWWTR Discharge Sample Point' on the Plan numbered CG0377601 01/U attached as Annex 4, or some other point as agreed in writing with the Agency, so that a representative sample of the Influent may be obtained

creu lle gwell
creating a better place



Asiantaeth yr
Amgylchedd Cymru
Environment
Agency Wales

CONSENT NO.	CG0377601
SCHEDULE NO.	CG0377601 01

Annex 1

'LOOK UP TABLE'

<u>Column 1</u>	<u>Column 2</u>
Number of samples taken in any period of 12 months	Maximum number of samples permitted to exceed limit for given determinand
4-7	1
8-16	2
17-28	3
29-40	4
41-53	5
54-67	6
68-81	7
82-95	8
96-110	9
111-125	10
126-140	11
141-155	12
156-171	13
172-187	14
188-203	15
204-219	16
220-235	17
236-251	18
252-268	19
269-284	20
285-300	21
301-317	22
318-334	23
335-350	24
351-365	25

creu lle gwell
creating a better place



Asiantaeth yr
Amgylchedd Cymru
Environment
Agency Wales

CONSENT NO.	CG0377601
SCHEDULE NO.	CG0377601 01

Annex 2

- | | |
|--|------------------------------|
| 1. Mercury and its compounds | 2. Cadmium and its compounds |
| 3. Hexachlorocyclohexane
(lindane and related compounds) | 4. Carbon tetrachloride |
| 5. DDT (the isomers of 1,1,1-trichloro-2,2 bis{p-chlorophenyl} ethane) | |
| 6. Pentachlorophenol (PCP) | 7. Aldrin |
| 8. Dieldrin | 9. Endrin |
| 10. Isodrin | 11. Hexachlorobenzene (HCB) |
| 12. Hexachlorobutadiene (HCBd) | 13. Chloroform |
| 14. Polychlorinated biphenyls | 15. Dichlorvos |
| 16. 1,2-Dichloroethane | 17. Trichlorobenzene |
| 18. Atrazine | 19. Simazine |
| 20. Tributyltin compounds | 21. Triphenyltin compounds |
| 22. Trifluralin | 23. Fenitrothion |
| 24. Azinphos-methyl | 25. Malathion |
| 26. Endosulfan | 27. Lead |
| 28. Chromium | 29. Zinc |
| 30. Copper | 31. Nickel |
| 32. Arsenic | 33. *Iron |
| 34. *pH if outside the range 5.5 to 9.0 | 35. *Boron |
| 36. Vanadium | 37. PCSD'S |
| 38. Cyfluthrin | 39. Sulcofuron |
| 40. Flucifuron | 41. Permethrin |
| 42. 4-Chloro-3-methyl-phenol | 43. 2-Chlorophenol |
| 44. 2,4-Dichlorophenol | 45. 2,4-D (ester) |
| 46. 2,4-D (non ester) | 47. 1,1,1-Trichloroethane |
| 48. 1,1,2-Trichloroethane | 49. Bentazone |
| 50. Benzene | 51. Biphenyl |
| 52. Chloronitrotoluenes | 53. Demeton |
| 54. Dimethoate | 55. Linuron |
| 56. MCPA | 57. Mecoprop |
| 58. Mevinphos | 59. Napthalene |
| 60. Omethoate | 61. Toluene |
| 62. Triazophos | 63. Xylene |
| 64. Cyanide | 65. Azinphos-ethyl |
| 66. Fenthion | 67. Parathion |
| 68. Parathion-methyl | 69. Trichloroethylene |
| 70. Tetrachloroethylene | 71. Dioxins |
| 72. PAHs | 73. Nonyl phenol |
| 74. Nonyl phenyl ethoxylate | 75. Di-ethylhexyl phthalate |
| 76. Bisphenol-A | 77. Diazinon |
| 78. Chlorfenvinphos | 79. Chlorotoluron |
| 80. Isoproturon | 81. Diuron |
| 82. Propetamphos | 83. Flumethrin |
| 84. Amitraz | 85. High-Cis Cypermethrin |
| 86. Cyromazine | 87. Deltamethrin |
| 88. Cypermethrin | |

This list is applicable as at 1 December 1998 and will be updated as and when changes to the relevant legislative requirements occur.

*Notification to the Agency by the Consent holder is only required in respect of changes to trade effluents likely to cause significant changes to the pH value, and/or iron or boron concentrations, of the crude sewage.

creu lle gwell
creating a better place




Asiantaeth yr
Amgylchedd Cymru
Environment
Agency Wales


CONSENT NO.	CG0377601
-------------	-----------

Annex 3

Plan No. CG0377601 (i)

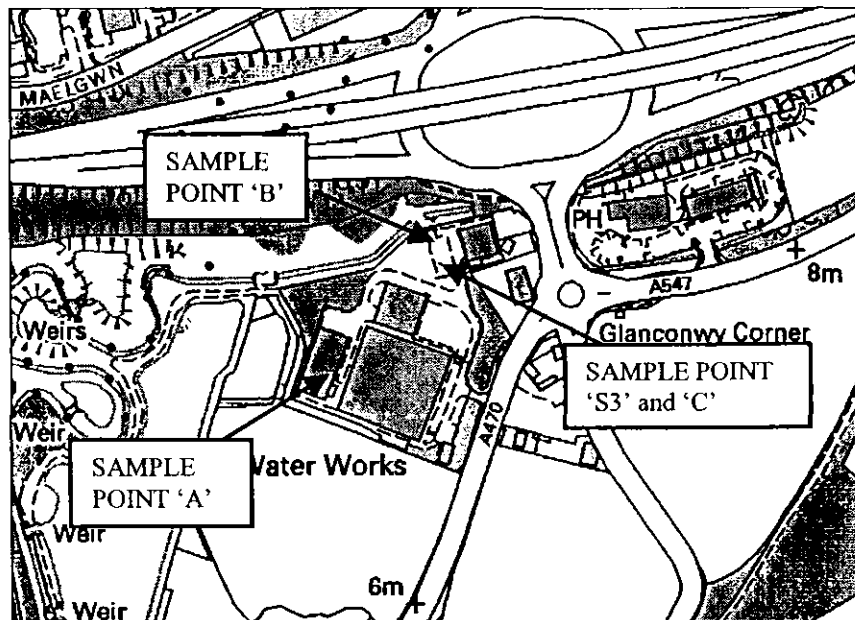

Plan No. CG0377601 (ii)

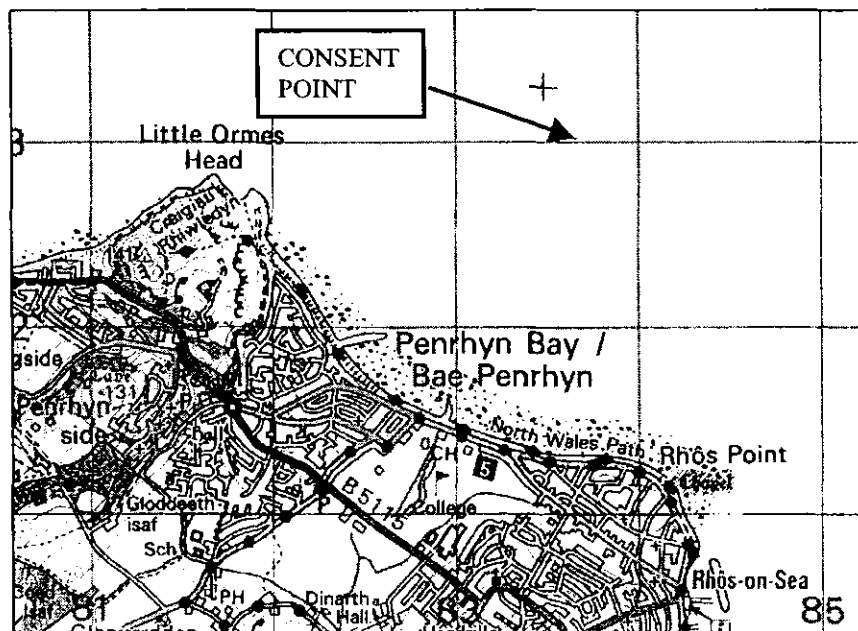

NOT TO SCALE

creu lle gwell
creating a better place




Asiantaeth yr
Amgylchedd Cymru
Environment
Agency Wales

CONSENT NO.	CG0377601
-------------	-----------

Annex 4

Plan No. CG0377601 01/U

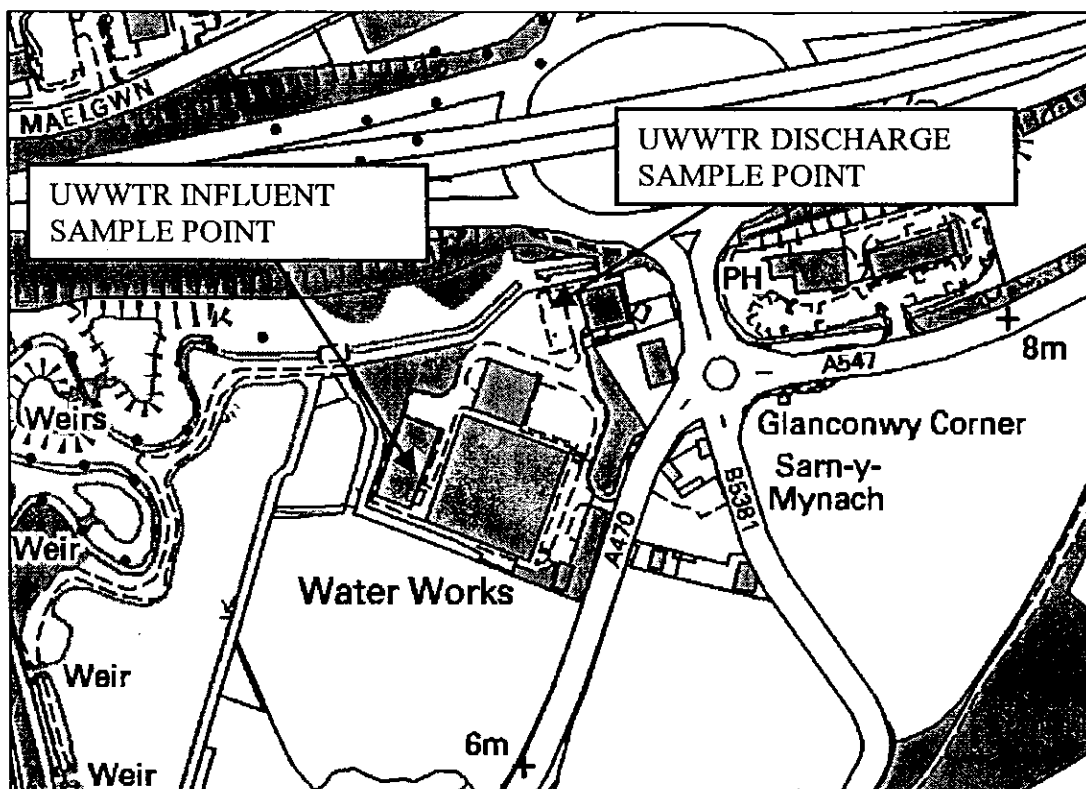

NOT TO SCALE



CONSENT NO.	CG0377601
SCHEDULE NO.	CG0377601 01

Annex 5

OPERATING STATEMENT

**DŴR CYMRU WELSH WATER
GANOL SEWERAGE SCHEME
OPERATION AND CONTROL PHILOSOPHY REPORT**

The attached operating statement referred to as the “Dŵr Cymru Welsh Water, Ganol Sewerage Scheme, Operation and Control Philosophy Report” and attached “Schedule of Consent” may be varied from time to time by written agreement between the Consent Holder and the Agency. Any such variation to the operating statement will automatically apply to all valid consents listed on the attached schedule.

creu lle gwell
creating a better place



Asiantaeth yr
Amgylchedd Cymru
Environment
Agency Wales

CONSENT NO.	CG0377601
SCHEDULE NO.	CG0377601 01

SCHEDULE OF CONSENTS

CG0377601	Ganol Sewage Treatment Works	secondary treated sewage effluent
CG0377602	Ganol Sewage Treatment Works	secondary treated sewage effluent in an emergency
CG0377701	Ganol Sewage Treatment Works	preliminary treated storm sewage
CG0377701	Ganol Sewage Treatment Works	preliminary treated storm sewage in an emergency
CG0379201	Llandudno Junction Pumping Station	Storm sewage and sewage in an emergency
CG0379301	Conwy Road Pumping Station	Storm sewage and sewage in an emergency
CG0379401	Tywyn Pumping Station	Storm sewage and sewage in an emergency
CG0366401	Church Road Pumping Station	Storm sewage and sewage in an emergency
CG0379501	Deganwy Pumping Station	Storm sewage and sewage in an emergency
CG0094401	Gyffin Pumping Station	Storm sewage and sewage in an emergency
CG0315801	Quay Pumping Station	Storm sewage and sewage in an emergency
CG0152501	Dale Road Pumping Station	Storm sewage and sewage in an emergency
CG0141601	Penrhyn Bay Pumping Station	Storm sewage and sewage in an emergency
CG0141201	Glan Conwy Pumping Station	Storm sewage and sewage in an emergency
CG0190901	Marl Drive CSO	Storm sewage
CG0141901	Morfa Pumping Station	Storm sewage and sewage in an emergency
CG0142301	West Shore Pumping Station	Storm sewage and sewage in an emergency
CG0139401	Beach Road CSO	Storm Sewage
CG0127301	Rhoslan Pumping Station	Storm sewage and sewage in an emergency



CONSENT NO.	CG0377601
-------------	-----------

APPENDIX

UV code of practice

The UV disinfection system shall be provided and maintained to ensure that its hydraulic characteristics and the path length of UV irradiation are such that, during the required period of disinfection, the effluent is subjected to the UV dose rate specified in the consent.

The UV disinfection system and stand-by power facilities shall be operated so as to minimise the frequency and duration of an emergency discharge of sewage effluent which has not been subjected to the required UV dose (as specified in the consent).

The applied and received UV dose (as defined in the Calculation of UV dose) shall be determined from:

- 1) the flow rate of effluent through the UV disinfection system (l/s),
- 2) the reactor volume,
- 3) the theoretical UV intensity at end of lamp life at an assumed transmittance for the effluent (at 254 nm) of 45%

Maintenance

- a) A maintenance programme, including the method and frequency of cleaning and replacement of the UV lamps/ UV radiation monitors, shall be undertaken by the Consent Holder as agreed in writing with the Agency.
- b) Any failure to meet the requirements of the agreed maintenance programme shall be advised to the Agency as soon as practicable and a report providing an explanation of the circumstances provided to the Agency within 2 weeks.
- c) The Consent Holder shall keep records of the maintenance undertaken (both programmed and un-programmed) and shall include the measured UV intensity readings immediately before and immediately after each UV lamp / UV monitor cleaning or replacement. Copies of these records shall be maintained by the Consent Holder and kept available for inspection by the Agency's officers at all reasonable times.

creu lle gwell
creating a better place



Asiantaeth yr
Amgylchedd Cymru
Environment
Agency Wales

CONSENT NO.	CG0377601
-------------	-----------

APPENDIX

Definitions

For each bank of UV lamps, UV dose is defined as the product of UV light intensity (impacting on wastewater passing through the bank) and the retention time (of wastewater passing through the bank).

For the purposes of consent, the following terms are defined for each UV irradiation bank:

“reactor volume”

is the volume of wastewater in the bank at any given time;

“adjusted retention time”

is the reactor volume divided by the measured rate of flow through the UV bank;

“measured UV intensity”

is the average UV intensity (at 254 nm) for the effluent measured (at positions within the reactors agreed with the Agency in writing) for each operating bank of UV lamps.

“theoretical UV intensity”

is the predicted average UV intensity across the reactor volumes, being delivered by the operating lamps at the UV transmittance of 45% (as agreed with the Agency in writing) for the effluent (at 254nm - predicted from the rated output (mW) of the UV lamps at end of lamp life (cleaned) which are energised);


Calculations

$$\text{i.} \quad \begin{array}{l} \text{Received} \\ \text{UV Dose} \\ \text{per bank} \\ \text{(mJ/cm}^2\text{)} \end{array} = \begin{array}{l} \text{Measured UV} \\ \text{intensity} \\ \text{(mW/cm}^2\text{)} \end{array} \times \begin{array}{l} \text{Adjusted} \\ \text{retention} \\ \text{time (s)} \end{array}$$

$$\text{ii.} \quad \begin{array}{l} \text{Applied UV} \\ \text{Dose per bank} \\ \text{(mJ/cm}^2\text{)} \end{array} = \begin{array}{l} \text{Theoretical UV} \\ \text{Intensity (mW/cm}^2\text{)} \end{array} \times \begin{array}{l} \text{Adjusted Retention} \\ \text{Time (s)} \end{array}$$

The UV dose (Applied or Received) for each channel is the sum of the UV doses for each operational bank in the channel.

The method of measuring / estimating UV intensity at this site must be clearly defined.

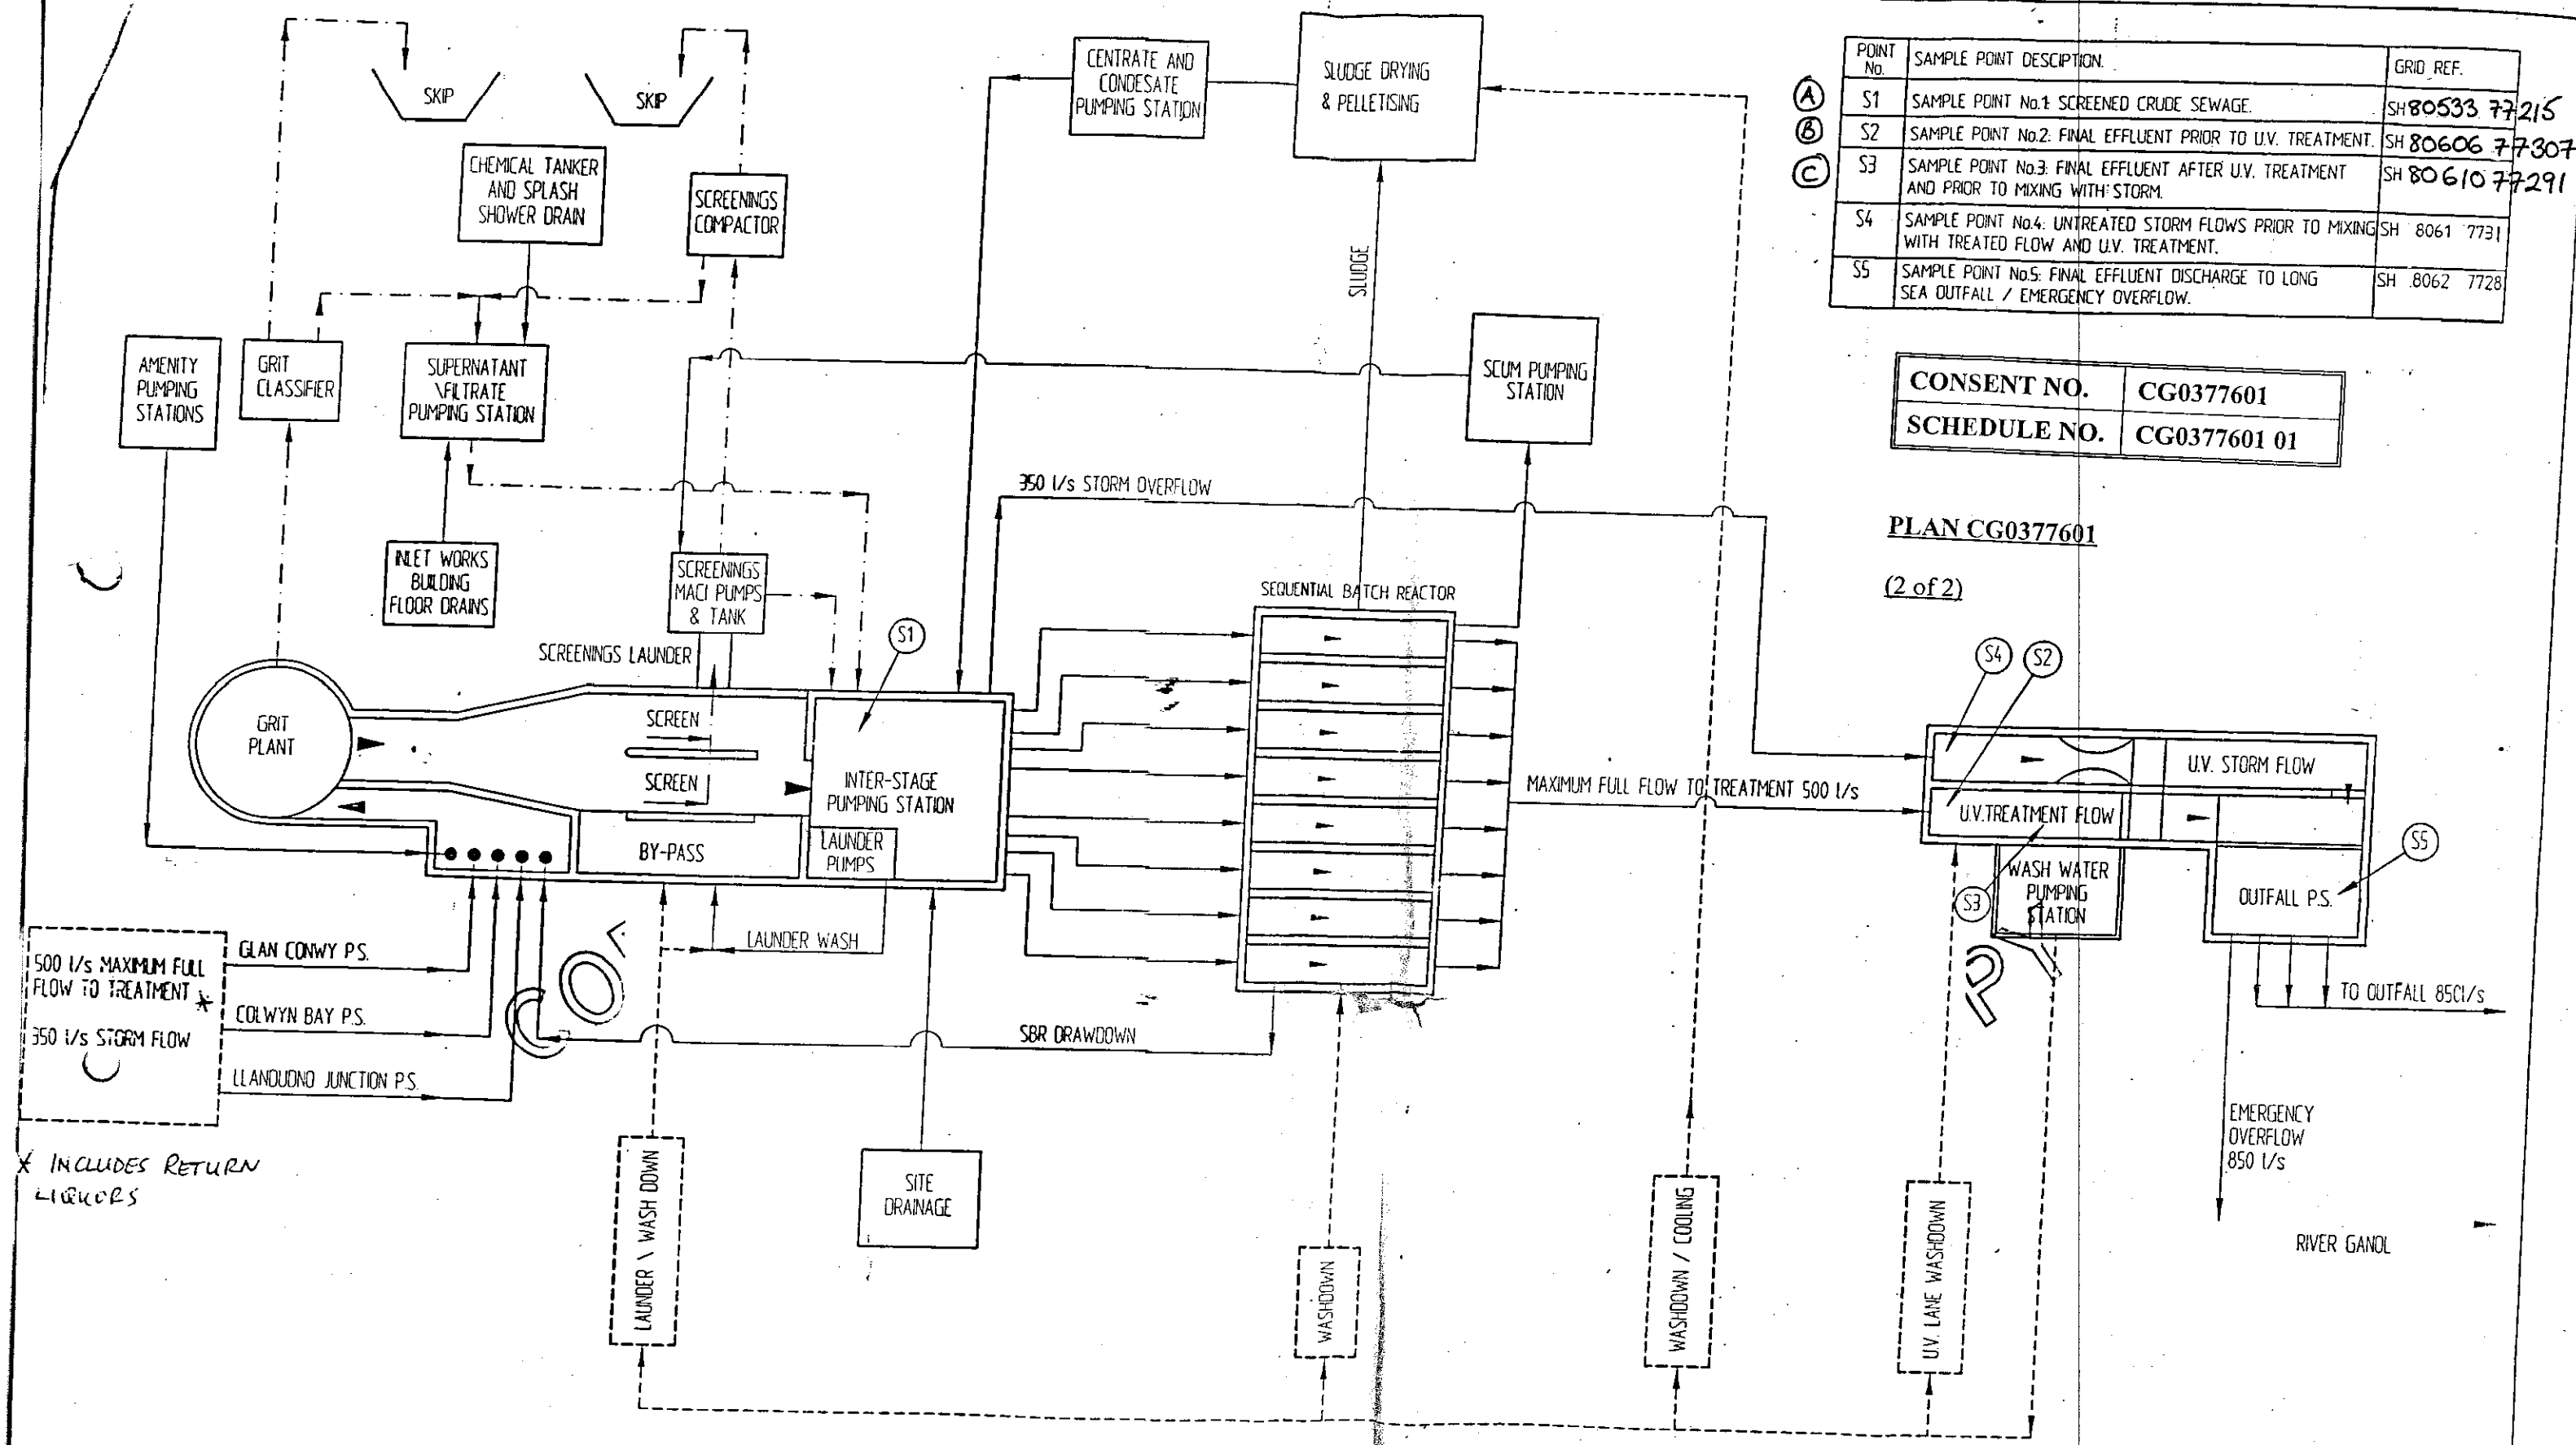


POINT No.	SAMPLE POINT DESCRIPTION	GRID REF.
(A) S1	SAMPLE POINT No.1: SCREENED CRUDE SEWAGE.	SH 80533 77215
(B) S2	SAMPLE POINT No.2: FINAL EFFLUENT PRIOR TO U.V. TREATMENT.	SH 80606 77307
(C) S3	SAMPLE POINT No.3: FINAL EFFLUENT AFTER U.V. TREATMENT AND PRIOR TO MIXING WITH STORM.	SH 80610 77291
S4	SAMPLE POINT No.4: UNTREATED STORM FLOWS PRIOR TO MIXING WITH TREATED FLOW AND U.V. TREATMENT.	SH 8061 7731
S5	SAMPLE POINT No.5: FINAL EFFLUENT DISCHARGE TO LONG SEA OUTFALL / EMERGENCY OVERFLOW.	SH 8062 7728

CONSENT NO.	CG0377601
SCHEDULE NO.	CG0377601 01

PLAN CG0377601
(2 of 2)

500 l/s MAXIMUM FULL FLOW TO TREATMENT
350 l/s STORM FLOW
* INCLUDES RETURN LIQUORS

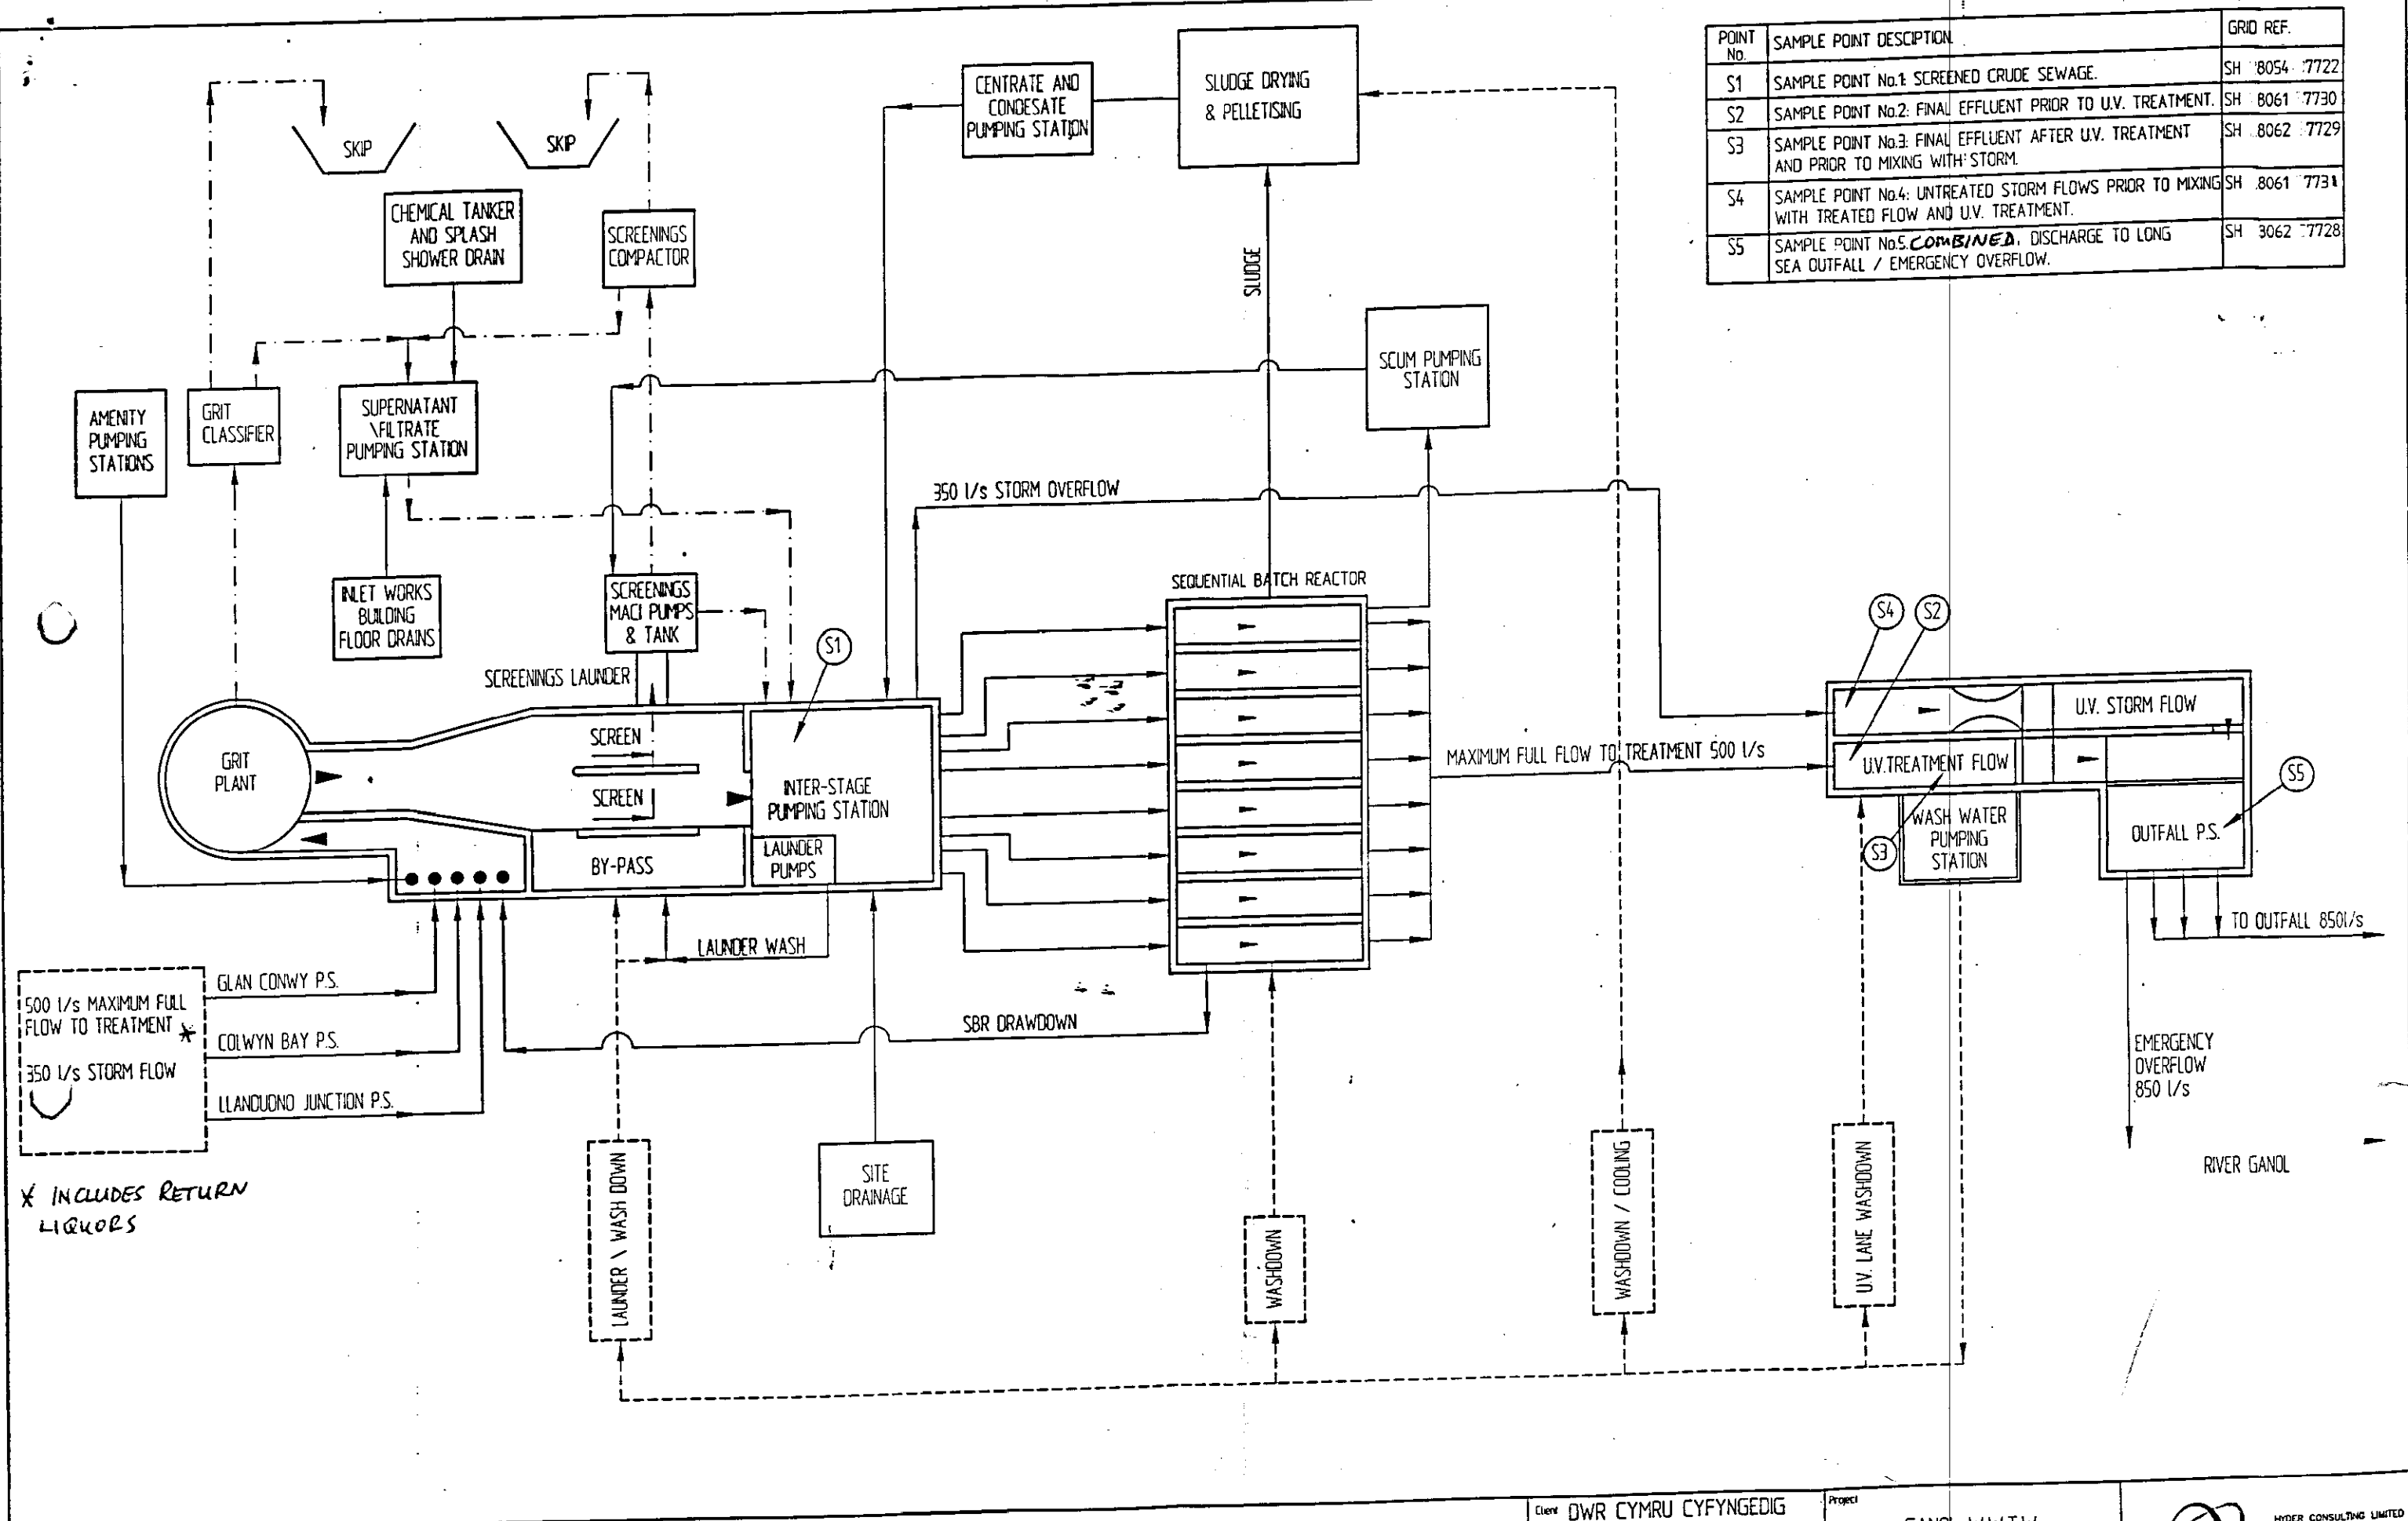

POINT No.	SAMPLE POINT DESCRIPTION	GRID REF.
S1	SAMPLE POINT No.1 SCREENED CRUDE SEWAGE.	SH 8054 7722
S2	SAMPLE POINT No.2. FINAL EFFLUENT PRIOR TO U.V. TREATMENT.	SH 8061 7730
S3	SAMPLE POINT No.3. FINAL EFFLUENT AFTER U.V. TREATMENT AND PRIOR TO MIXING WITH STORM.	SH 8062 7729
S4	SAMPLE POINT No.4. UNTREATED STORM FLOWS PRIOR TO MIXING WITH TREATED FLOW AND U.V. TREATMENT.	SH 8061 7731
S5	SAMPLE POINT No.5. COMBINED . DISCHARGE TO LONG SEA OUTFALL / EMERGENCY OVERFLOW.	SH 3062 7728

500 l/s MAXIMUM FULL FLOW TO TREATMENT *
 350 l/s STORM FLOW

* INCLUDES RETURN LIQUORS

02	SECOND ISSUE FOR E.A. CONSENT	WRS	RJD	MC	1/2/98
01	FOR E.A. CONSENT				

Notes


Client DWR CYMRU CYFYNGEDIG
 MAES Y FFYNNON
 PENRHOSGARNEDD, BANGOR,
 GWYNEDD, LL57. 2DJ.

Project GANOL W.W.T.W.
 Title PROCESS FLOW DIAGRAM
 Scale A1 Datum


Hyder Consulting

HYDER CONSULTING LIMITED
 Ffynnon Menter
 Sioncebo
 SA7 9HW
 Telf: +44 (0)1792 771188
 Fax: +44 (0)1792 701905

Project Code SH001458
 Drawing No. 300
 Issue 02

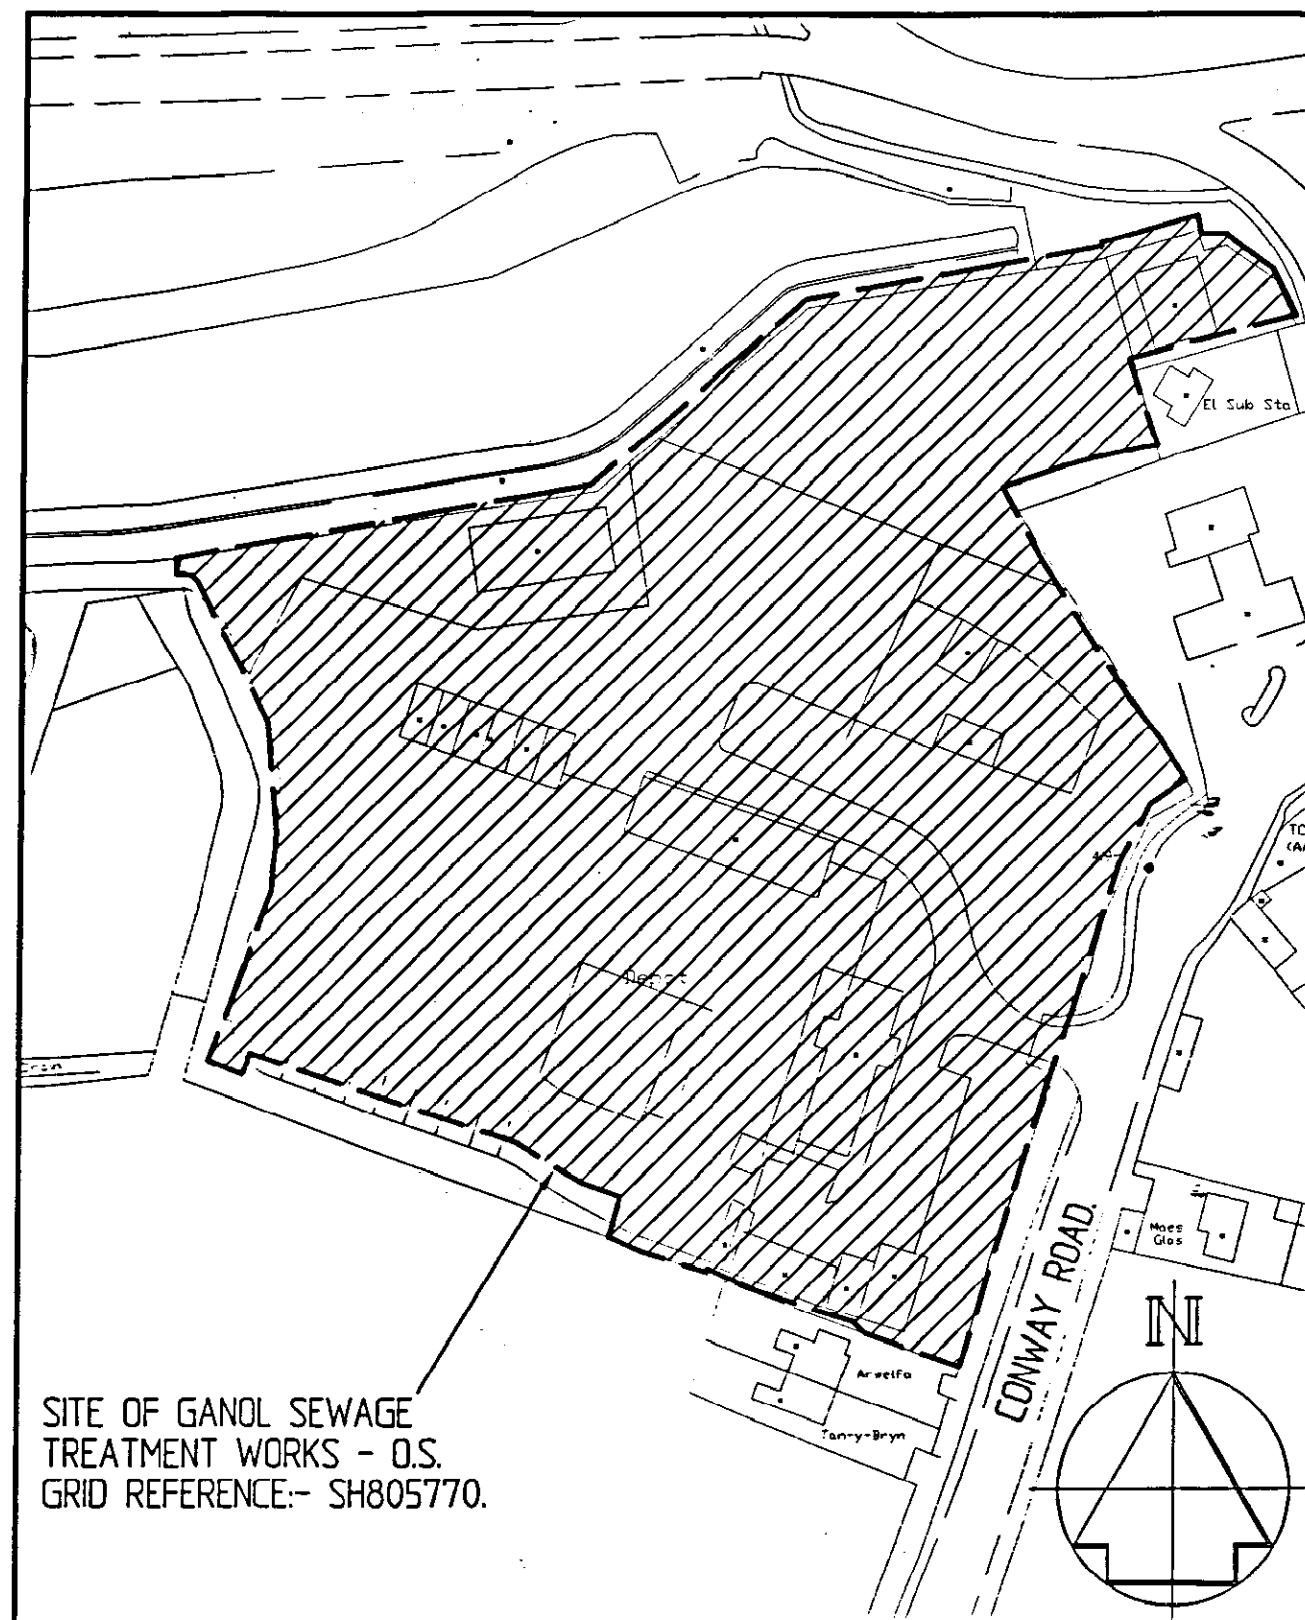

LOCATION PLAN
SCALE 1:2500

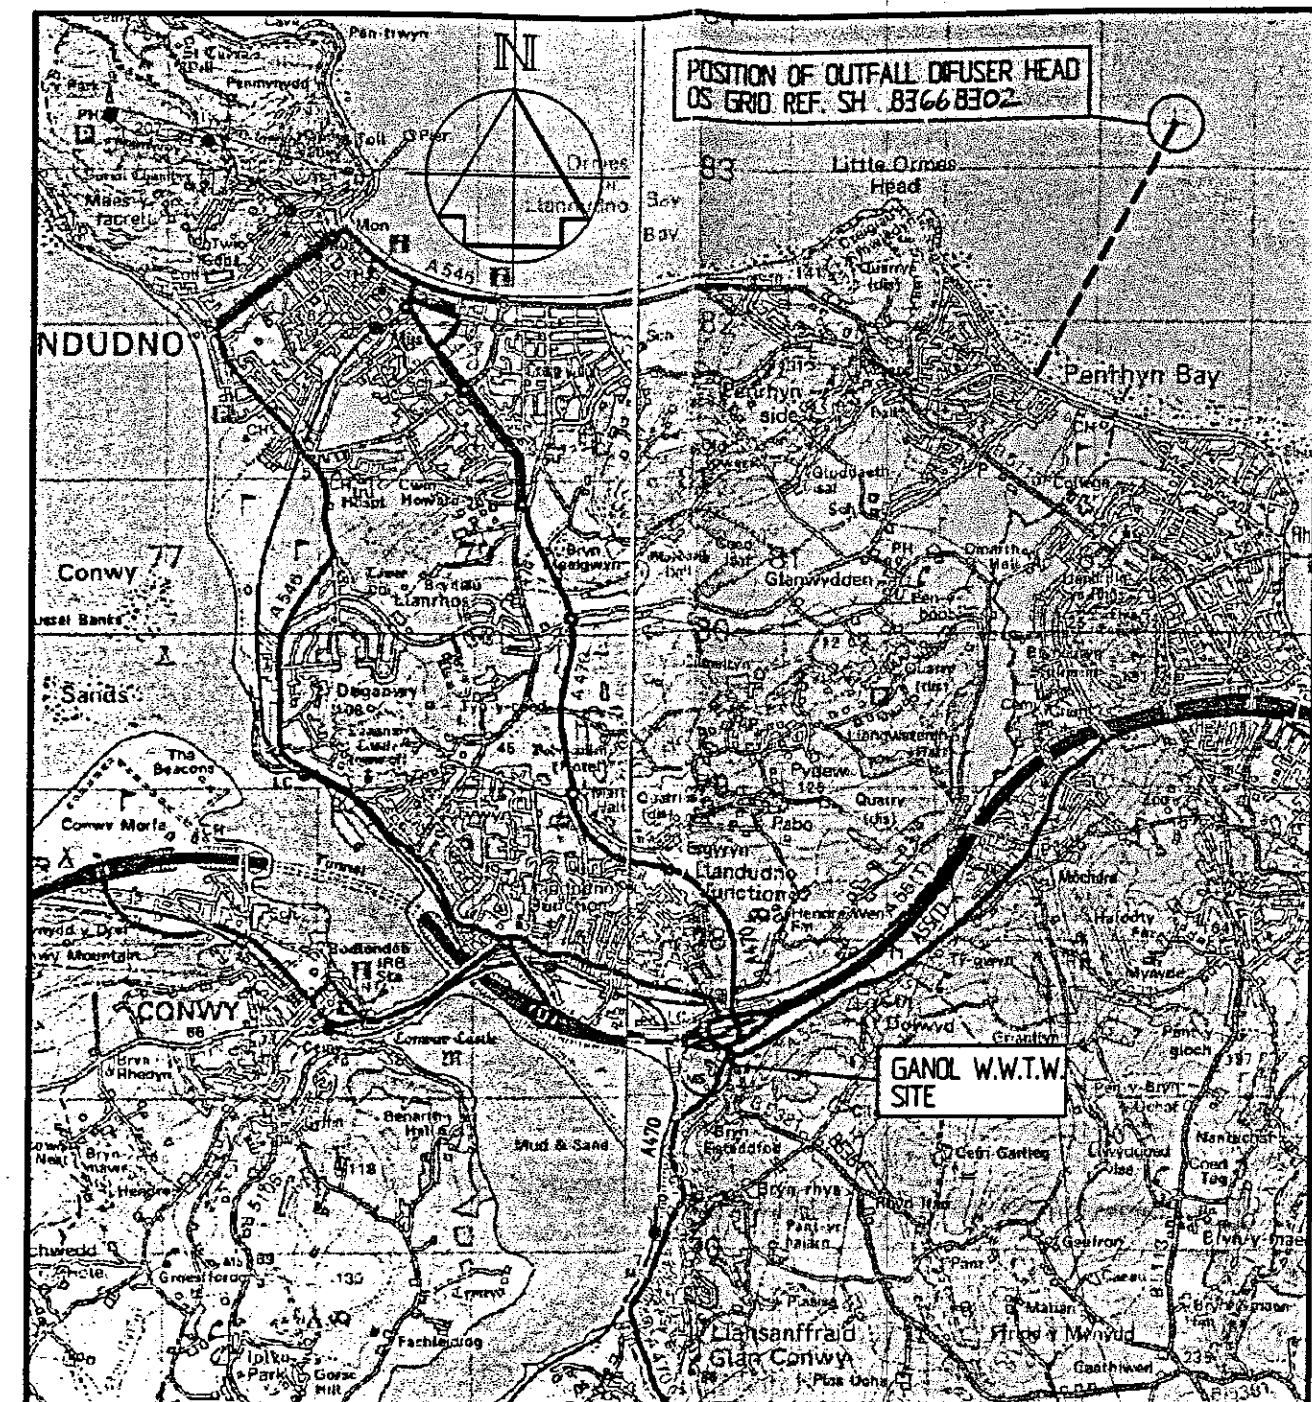

LOCATION PLAN
SCALE 150000

<p>A ISSUED FOR DISCHARGE CONSENT.</p>					<p>Client DWR CYMRU CYFYNGEDIG MAES Y FFYNON PENRHOSGARNEDD, BANGOR GWYNEDD, LL57 2DJ</p>		<p>Project GANOL WASTEWATER TREATMENT WORKS</p>		<p>Hyder Consulting</p>		<p>HYDER CONSULTING LIMITED Plymouth, Devon S07 949P Tel +44 (0)1782 771188 Fax +44 (0)1782 701905</p>	
<p>Notes</p>					<p>Scale A3 AS SHOWN</p>		<p>Date NEWLYN</p>		<p>Project Code SH01458</p>		<p>Drawing No. 098</p>	
<p>Issue Description</p>					<p>Author</p>		<p>Check</p>		<p>Appr</p>		<p>Date</p>	
<p>12/98</p>					<p>12/98</p>		<p>12/98</p>		<p>12/98</p>		<p>12/98</p>	