


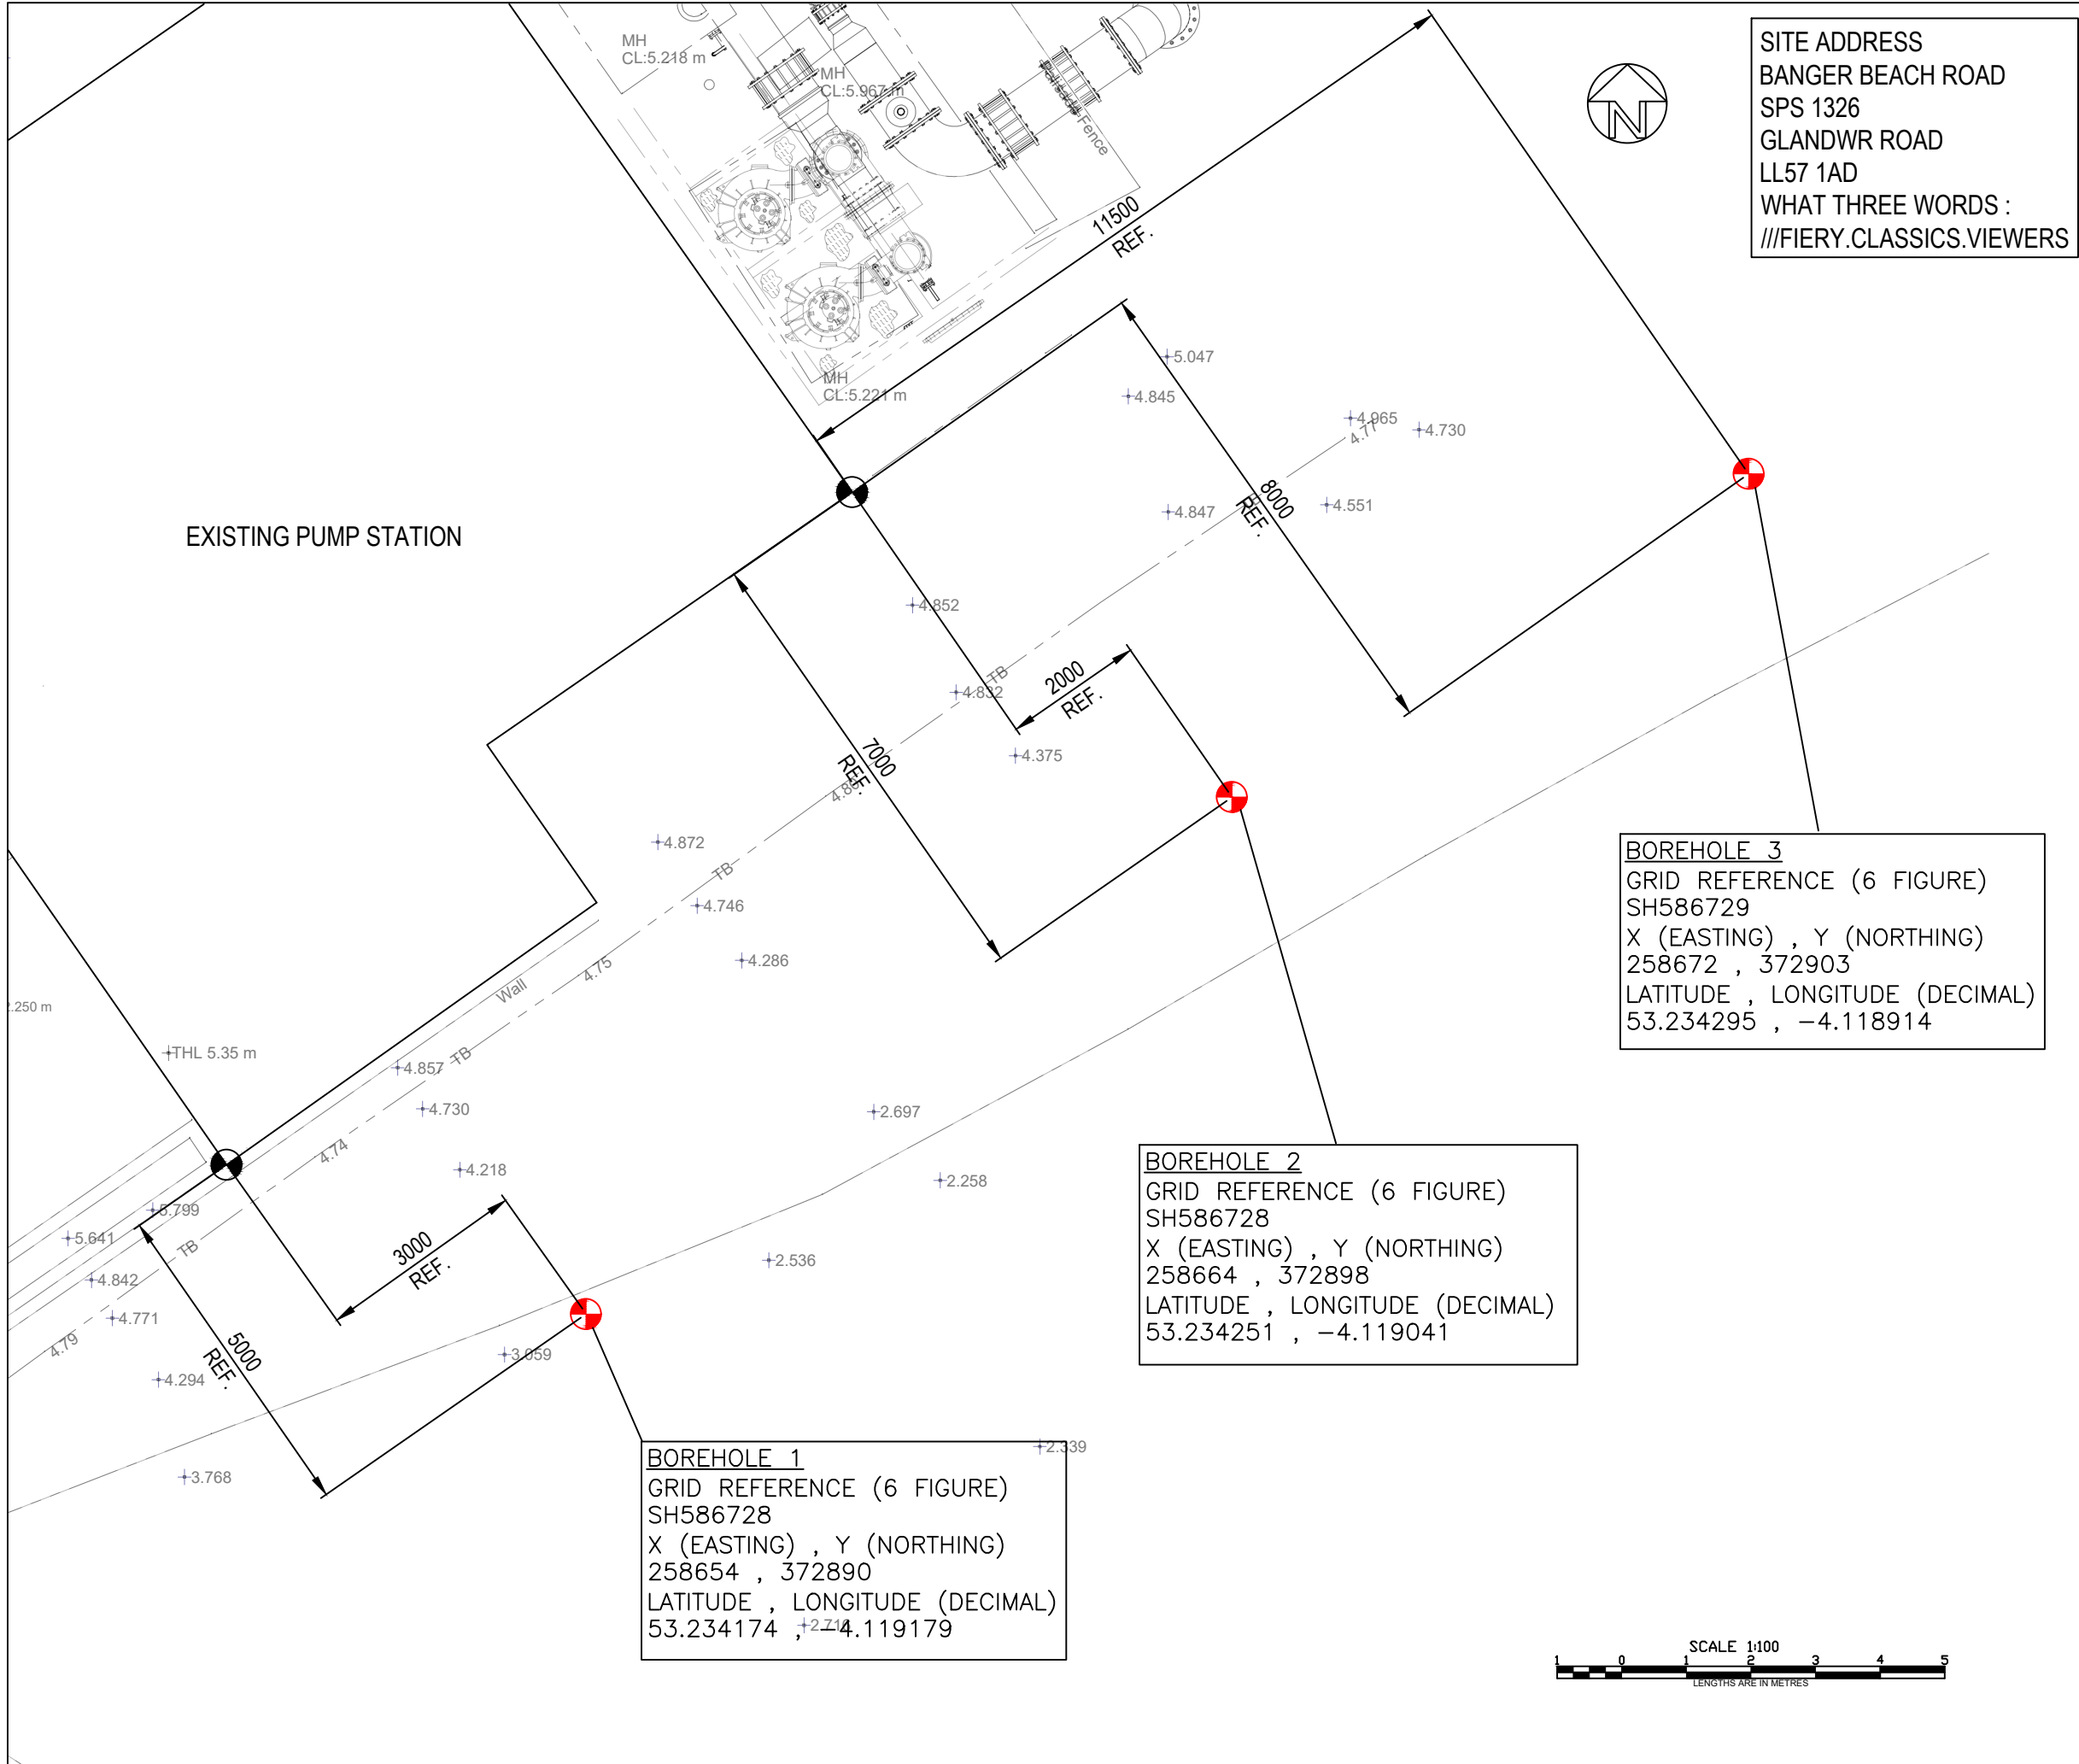

NOTES:

- DRAWING TO BE READ IN CONJUNCTION WITH SCHEME REGISTER, DOCUMENT REFERENCE 16888 TO ESTABLISH ALL SUPPORTING INFORMATION.
- ALL DIMENSIONS IN MILLIMETERS AND ALL LEVELS IN METRES AOD UNLESS NOTED OTHERWISE.

SAFETY, HEALTH AND ENVIRONMENTAL INFORMATION

IN ADDITION TO THE HAZARDS/RISKS NORMALLY ASSOCIATED WITH THE TYPES OF WORK DETAILED ON THIS DRAWING, NOTE THE FOLLOWING:

CONSTRUCTION
EXISTING UTILITIES
PUBLIC SPACE
EXISTING SEWER
DEEP EXCAVATION
MAINTENANCE / CLEANING / OPERATION
DECOMMISSIONING / DEMOLITION

REFER TO THE DESIGN RISK REGISTER FOR FURTHER DETAILS. IT IS ASSUMED THAT ALL THE WORKS ON THIS DRAWING WILL BE CARRIED OUT BY A COMPETENT CONTRACTOR WHO HAS CARRIED OUT A COMPREHENSIVE RISK ASSESSMENT.

P1.0	15.07.24	PW	FOR INFORMATION				
Rev.	Date.	Drawn.	Description.	Rvd.	Chkd.	Appd.	Date.
Capital Delivery Alliance Cynghrair Cyflawni Cyfalaf Ty Awen, Spooner Close, Coed Kermew, Newport, NP108FZ							
Project Name: MENAI SHELLFISH BEACH ROAD							
Drawing Title: BOREHOLE LOCATION DETAILS							
Suitability:				Suitability Code:			
Originator:		Designer: PW		Date: 15/07/2024			
Internal Project No.:		Scale: 1:100		Rev.:		P1.0	
Drawing Number: B16888-118564-08-ZZ-DR-CA-C12605							