


Drawn	Approved	Date
HydroWatt GmbH	P Maher	11.07.2024

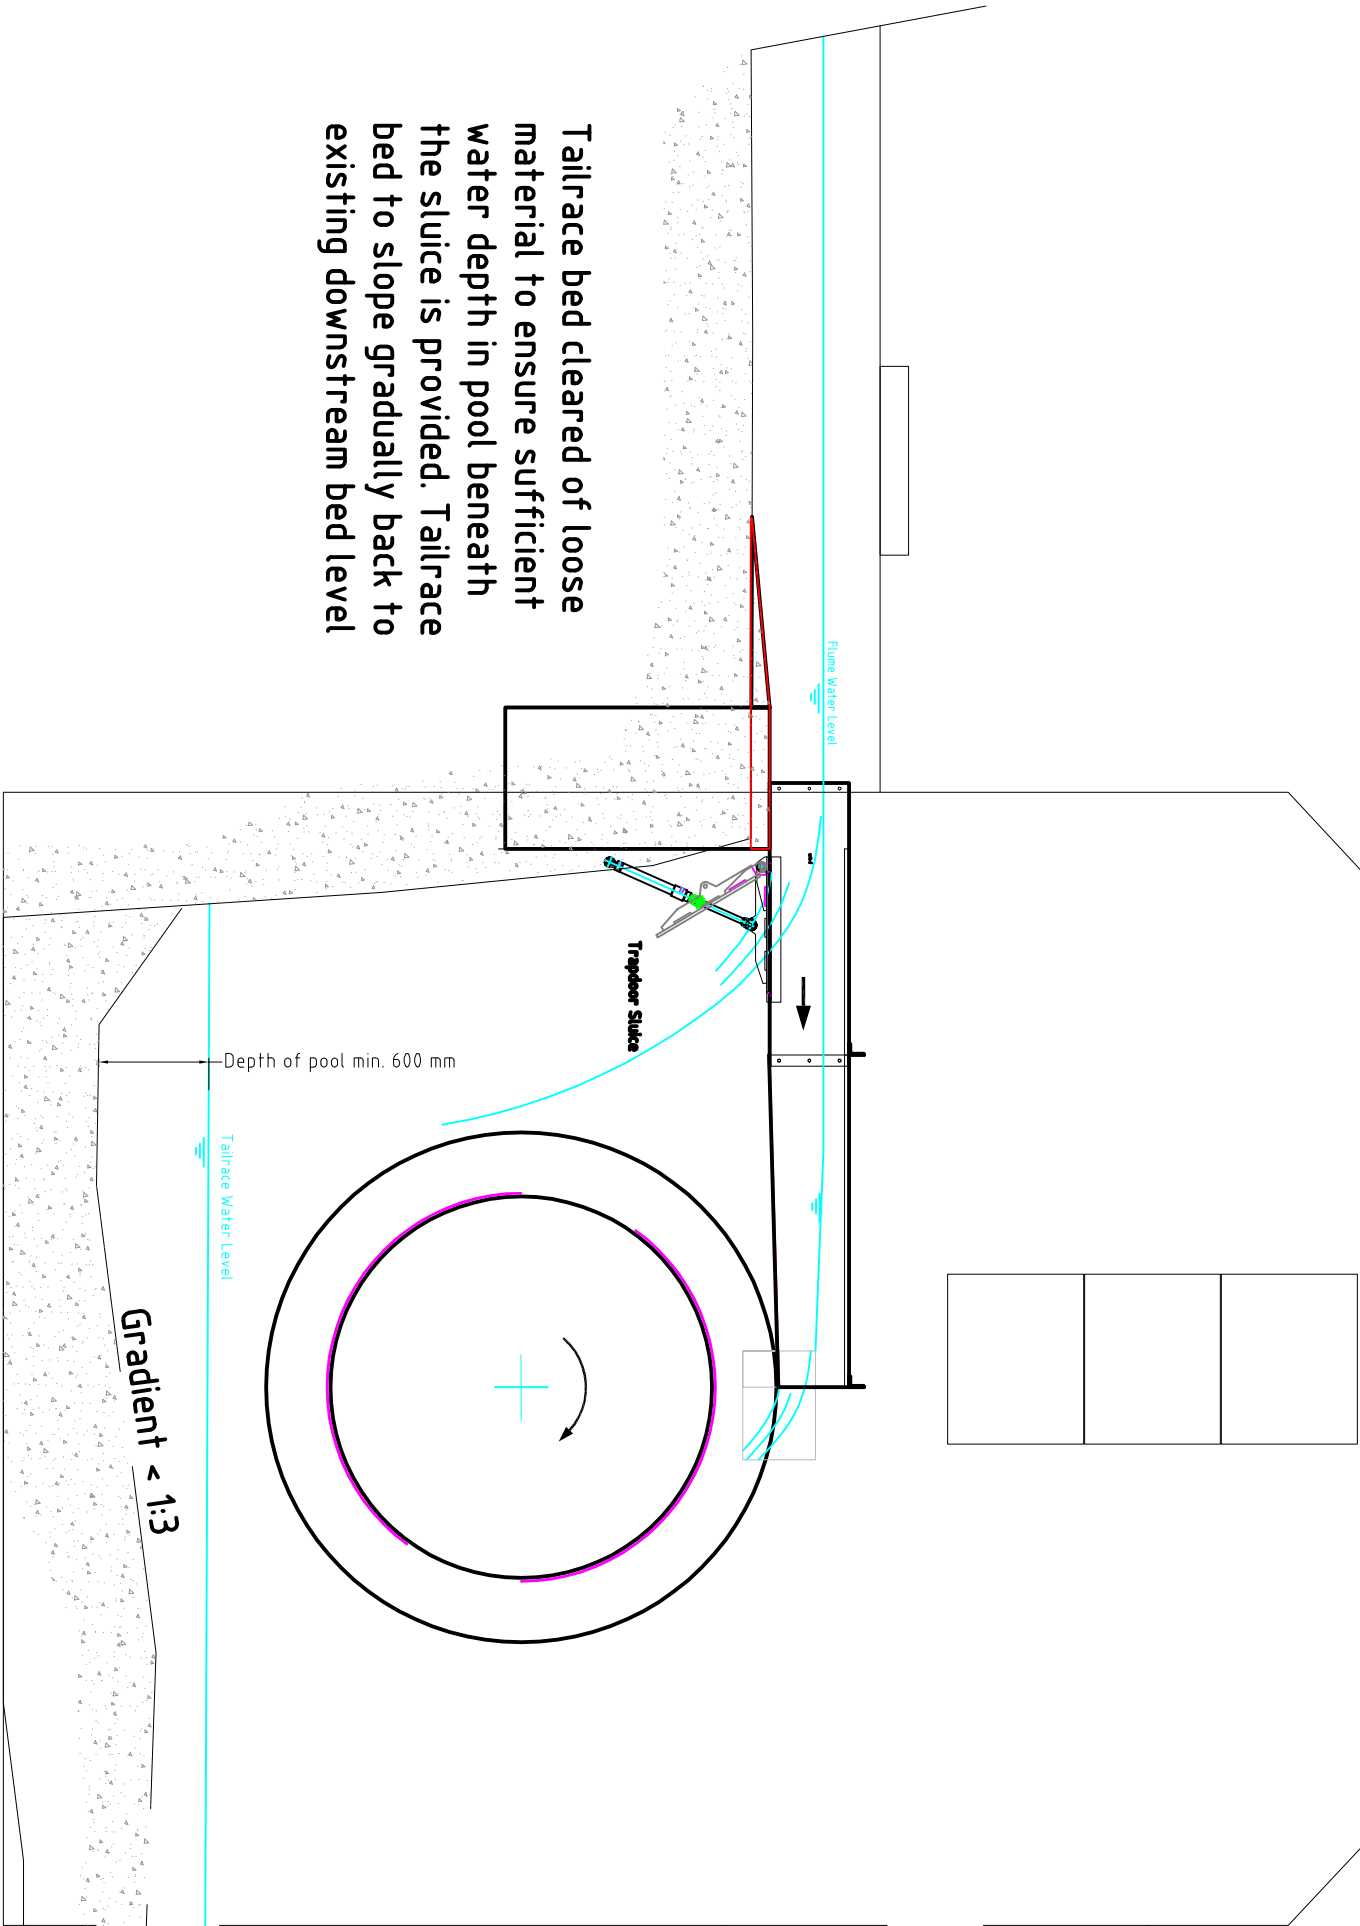

Notes		Drawing		Job		Drawing No.	Version
Existing installation - Commissioned 07/03/2008		Overshot waterwheel installation section B - B		HM020 Maerdy Mill Hydropower		HM020 A05b	B
				Hydromatch Ltd 10 Fore Street Uffculme Devon EX15 3AN Tel: +44(0)1884 798869 Email: consulting@hydromatch.com www.hydromatch-consulting.co.uk		Scale	Sheet
Stage		Construction				1:40 @ A3	2/3