



PEN Y BRYN COTTAGES, MORFA CWYBR, RHYL DENBIGHSHIRE, LL18 2YB

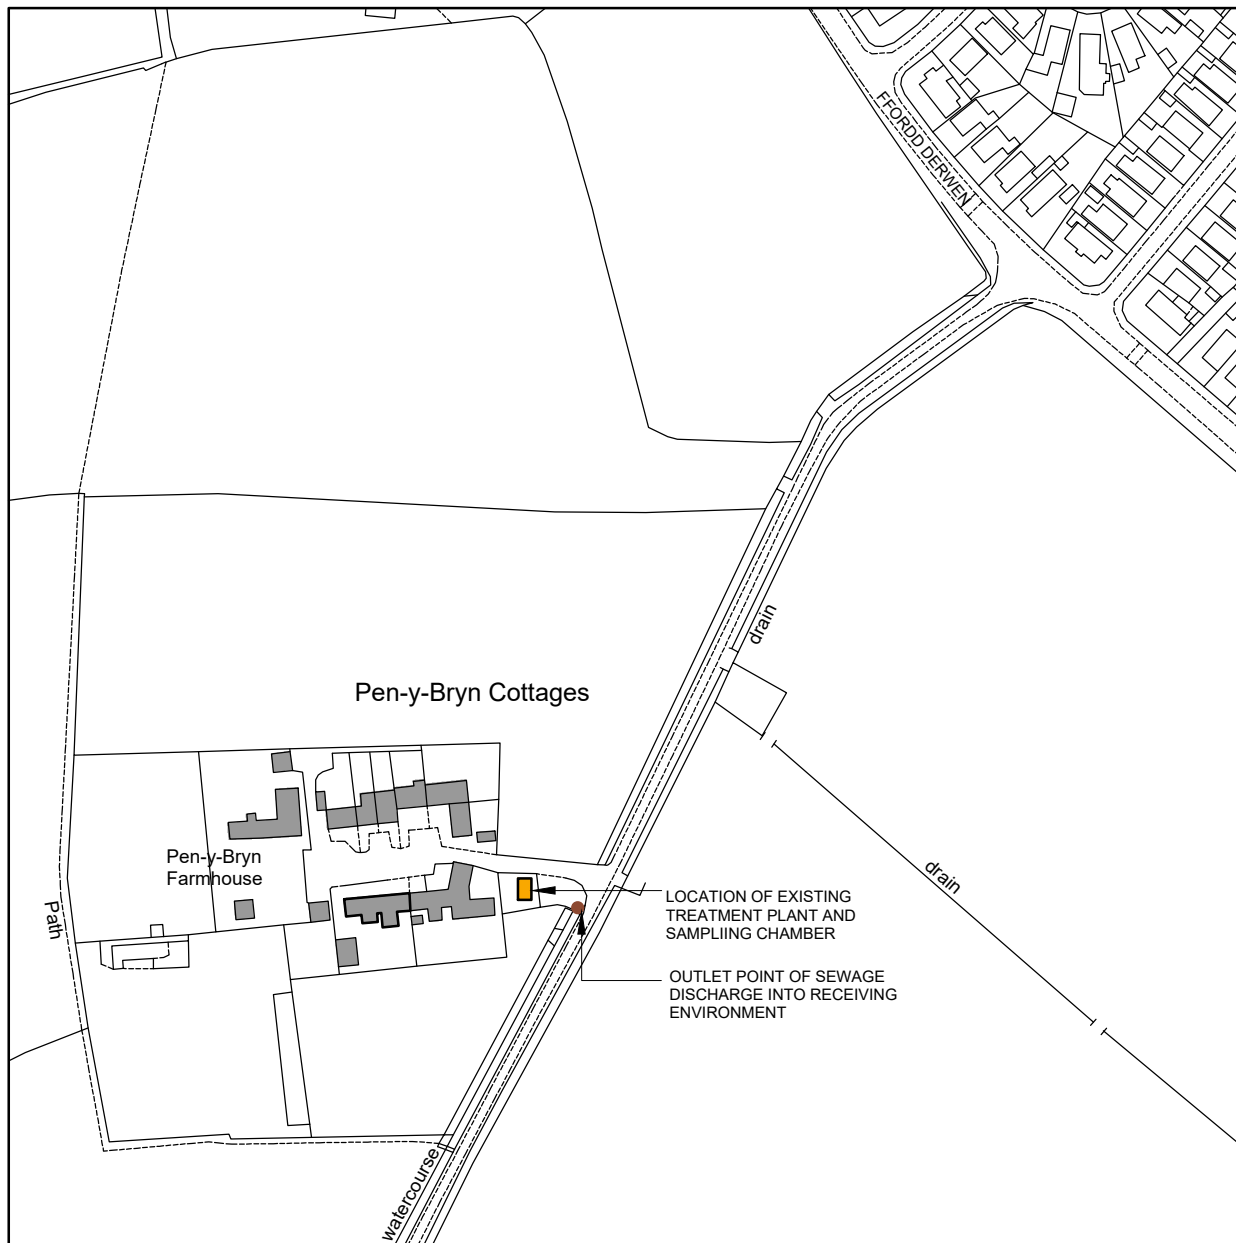

Scale: 1:2500

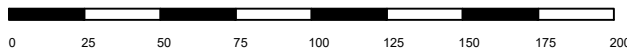

Client:
MR GLYN GOODWIN

Proposal:
PROPOSED SEWER CONNECTION

Location:
PEN Y BRYN COTTAGES
MORFA CWYBR
RHYL
DENBIGHSHIRE
LL18 2YB

Scale:
1:2500

Date:
21/05/2024

Drawing Number:
G.1588 / 2A