



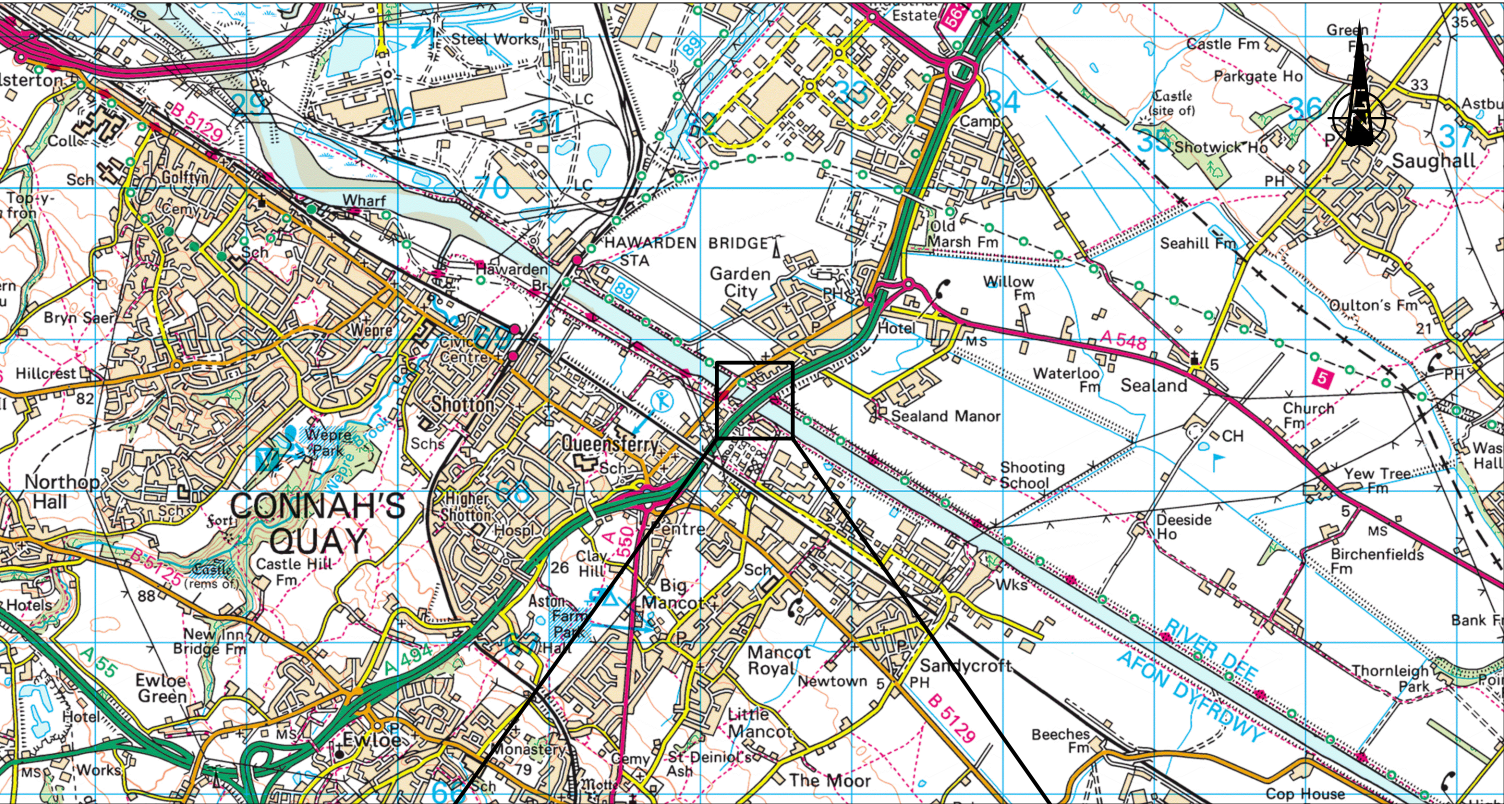

Location Plan 1:50,000

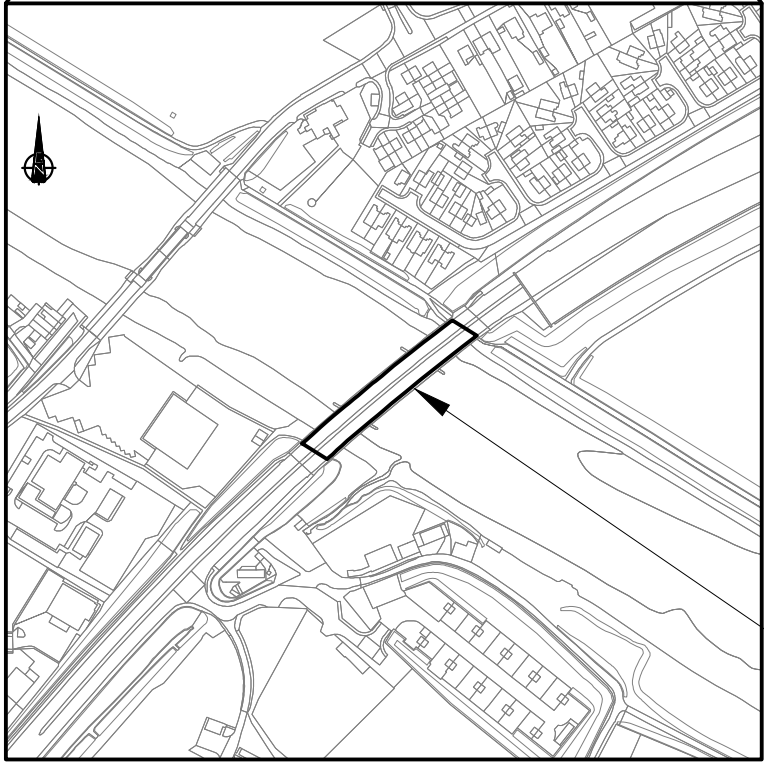

A494 380 Queensferry Bypass River Bridge

Location Plan 1:5000
O.S. Grid Coordinates 332370E, 368588N

© Hawlfraint y Goron a hawliau cronfa ddata 2023 Arolwg Ordnans AC0000821460 -
Cyngor Gwynedd

TENDER DRAWING

CYNLLUN / SCHEME :	A494 380 Queensferry River Bridge, Over-slabbing of Both Decks	DARLUNWYD GAN : TL		DYDDIAD DARLUNWYD : 04/2019	
		GWIRIWDYD GAN : RH		DYDDIAD GWIRIWDYD : 04/2019	
TEITL LLUNIAD / DRAWING TITLE :	Location Plan	Taflen 1 of 1		GRADDIFYDD : As Shown	
		Rhif Lluniad Drawing No. 6610/MI/101		CYWI REV A	

