

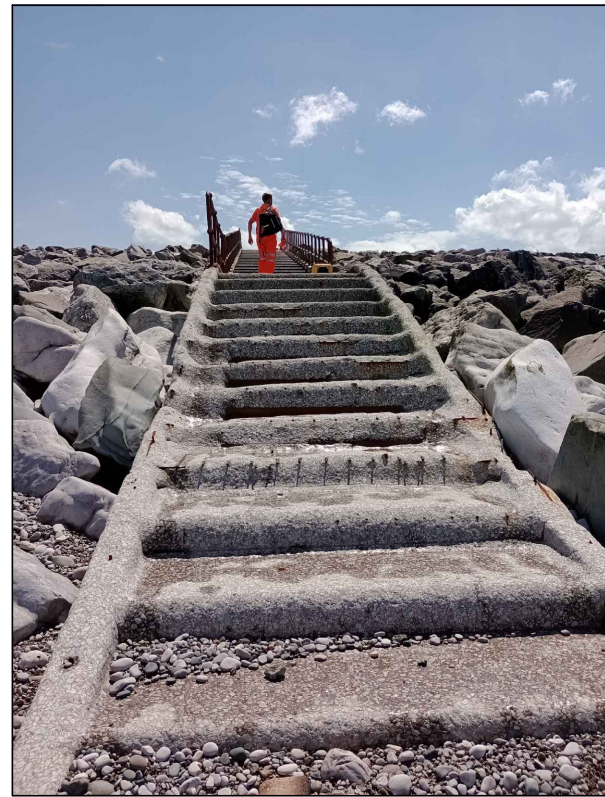


PHOTO 1 - OVERALL VIEW OF BOTTOM STAIRCASE

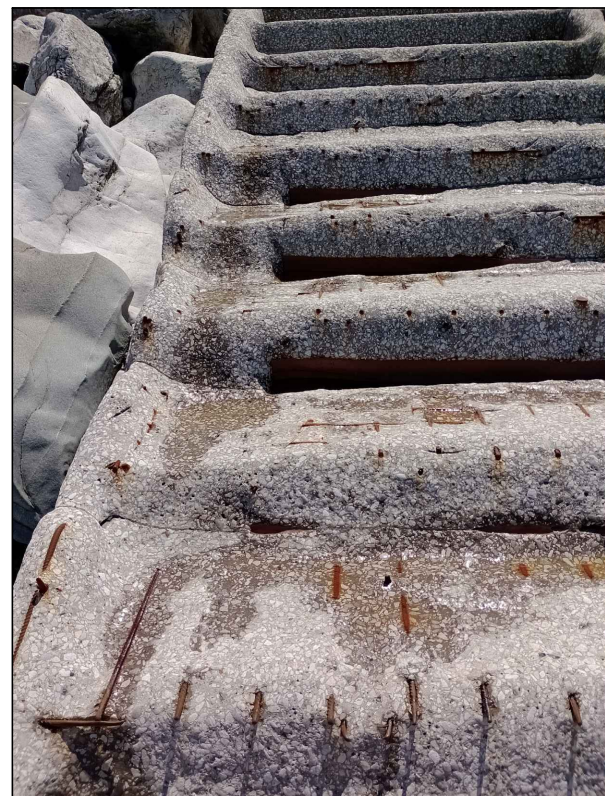


PHOTO 2 - VIEW OF EXPOSED REBAR ON LEFT OF STAIRCASE



PHOTO 3 - VIEW OF EXPOSED REBAR ON RIGHT OF STAIRCASE



BURIED SERVICES INFORMATION

ALL BURIED, SURFACE AND OVERHEAD SERVICE INFORMATION CONTAINED WITHIN THIS DRAWING IS SHOWN INDICATIVELY. THE SERVICES SHOWN MAY NOT REPRESENT THE ENTIRETY OF ALL SERVICES THAT MAY BE ENCOUNTERED. ALL SOURCE INFORMATION SHOULD BE REFERRED TO PRIOR TO UNDERTAKING WORKS ON SITE. CROUCH WATERFALL ACCEPT NO RESPONSIBILITY FOR OMISSIONS OR ERRORS IN THE POSITIONING OF THE SERVICES PRESENT ON SITE. REFER TO ALL RELATED ENGINEERING DRAWINGS, FORMS AND SPECIFICATIONS FOR FURTHER INFORMATION. REFER TO THE RESIDUAL/DESIGNERS RISK ASSESSMENT FOR ACTIONS TO MINIMISE AND MITIGATE RISK ASSOCIATED WITH KNOWN AND UNKNOWN SERVICES ON SITE.

- EXISTING OR UNCHANGED ITEMS
- MODIFIED OR ITEMS TO BE MOVED
- REDUNDANT OR ITEMS TO BE REMOVED
- NEW, PROPOSED OR ADDITIONAL ITEMS




GENERAL ARRANGEMENT - STAIR CASE 1
SCALE 1:100

23047W-004
MILLERS CARAVAN PARK

23047W-004
KNIGHTLY'S FUN PARK

23047W-004
GOLDEN SANDS

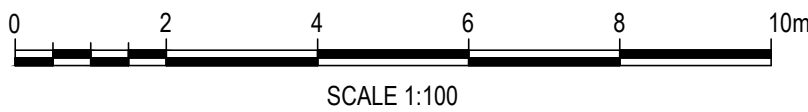

GENERAL NOTES

- ALL DIMENSIONS ARE IN MILLIMETRES UNLESS NOTED OTHERWISE.
- ALL LEVELS ARE IN METRES ABOVE ORDNANCE DATUM UNLESS NOTED OTHERWISE.
- ALL DIMENSIONS AND LEVELS ARE TO BE CHECKED ON SITE PRIOR TO ANY WORKS BEING PUT IN HAND.
- THE CONTRACTOR IS RESPONSIBLE FOR THE STABILITY OF ANY EXISTING STRUCTURES AT ALL TIMES DURING THE WORKS.
- THIS DRAWING IS TO BE READ IN CONJUNCTION WITH ALL OTHER CONTRACT DRAWINGS AND RELEVANT STRUCTURAL SPECIFICATIONS.
- ANY DISCREPANCIES BETWEEN THE INFORMATION GIVEN ARE TO BE BROUGHT TO THE ATTENTION OF THE ENGINEER AS SOON AS POSSIBLE.
- FOR ALL NOTES AND SPECIFICATIONS REFER TO DRAWING 23047W 000.

FORM G

B02	FORM G SUBMISSION	MH	DAO	TJE	04/09/24
B01	FORM G SUBMISSION	MH	DAO	TJE	30/11/23
REV	AMENDMENT	DRN	CHK	APP	DATE

The Barn
Elms Farm
Hobbs Lane
Warrington
WA4 5LS

Tel 01925 740404
warrington@crouchwaterfall.co.uk

CROUCH
WATERFALL

CLIENT

MPH
CONSTRUCTION

PROJECT TITLE

RHUDDLAN MARSH EMBANKMENT

DRAWING TITLE

EXISTING
GENERAL ARRANGEMENT PLAN
MILLERS CARAVAN PARK

DRAWN	CHK	APP	DATE	SCALE
MH	DAO	TJE	JUL '24	AS SHOWN @ A1
JOB NUMBER	DRAWING NUMBER	REVISION		
23047W	003	B02		