
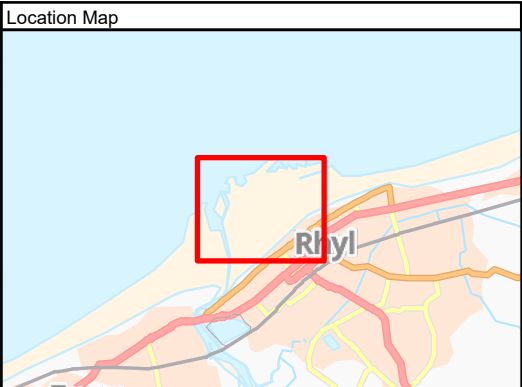


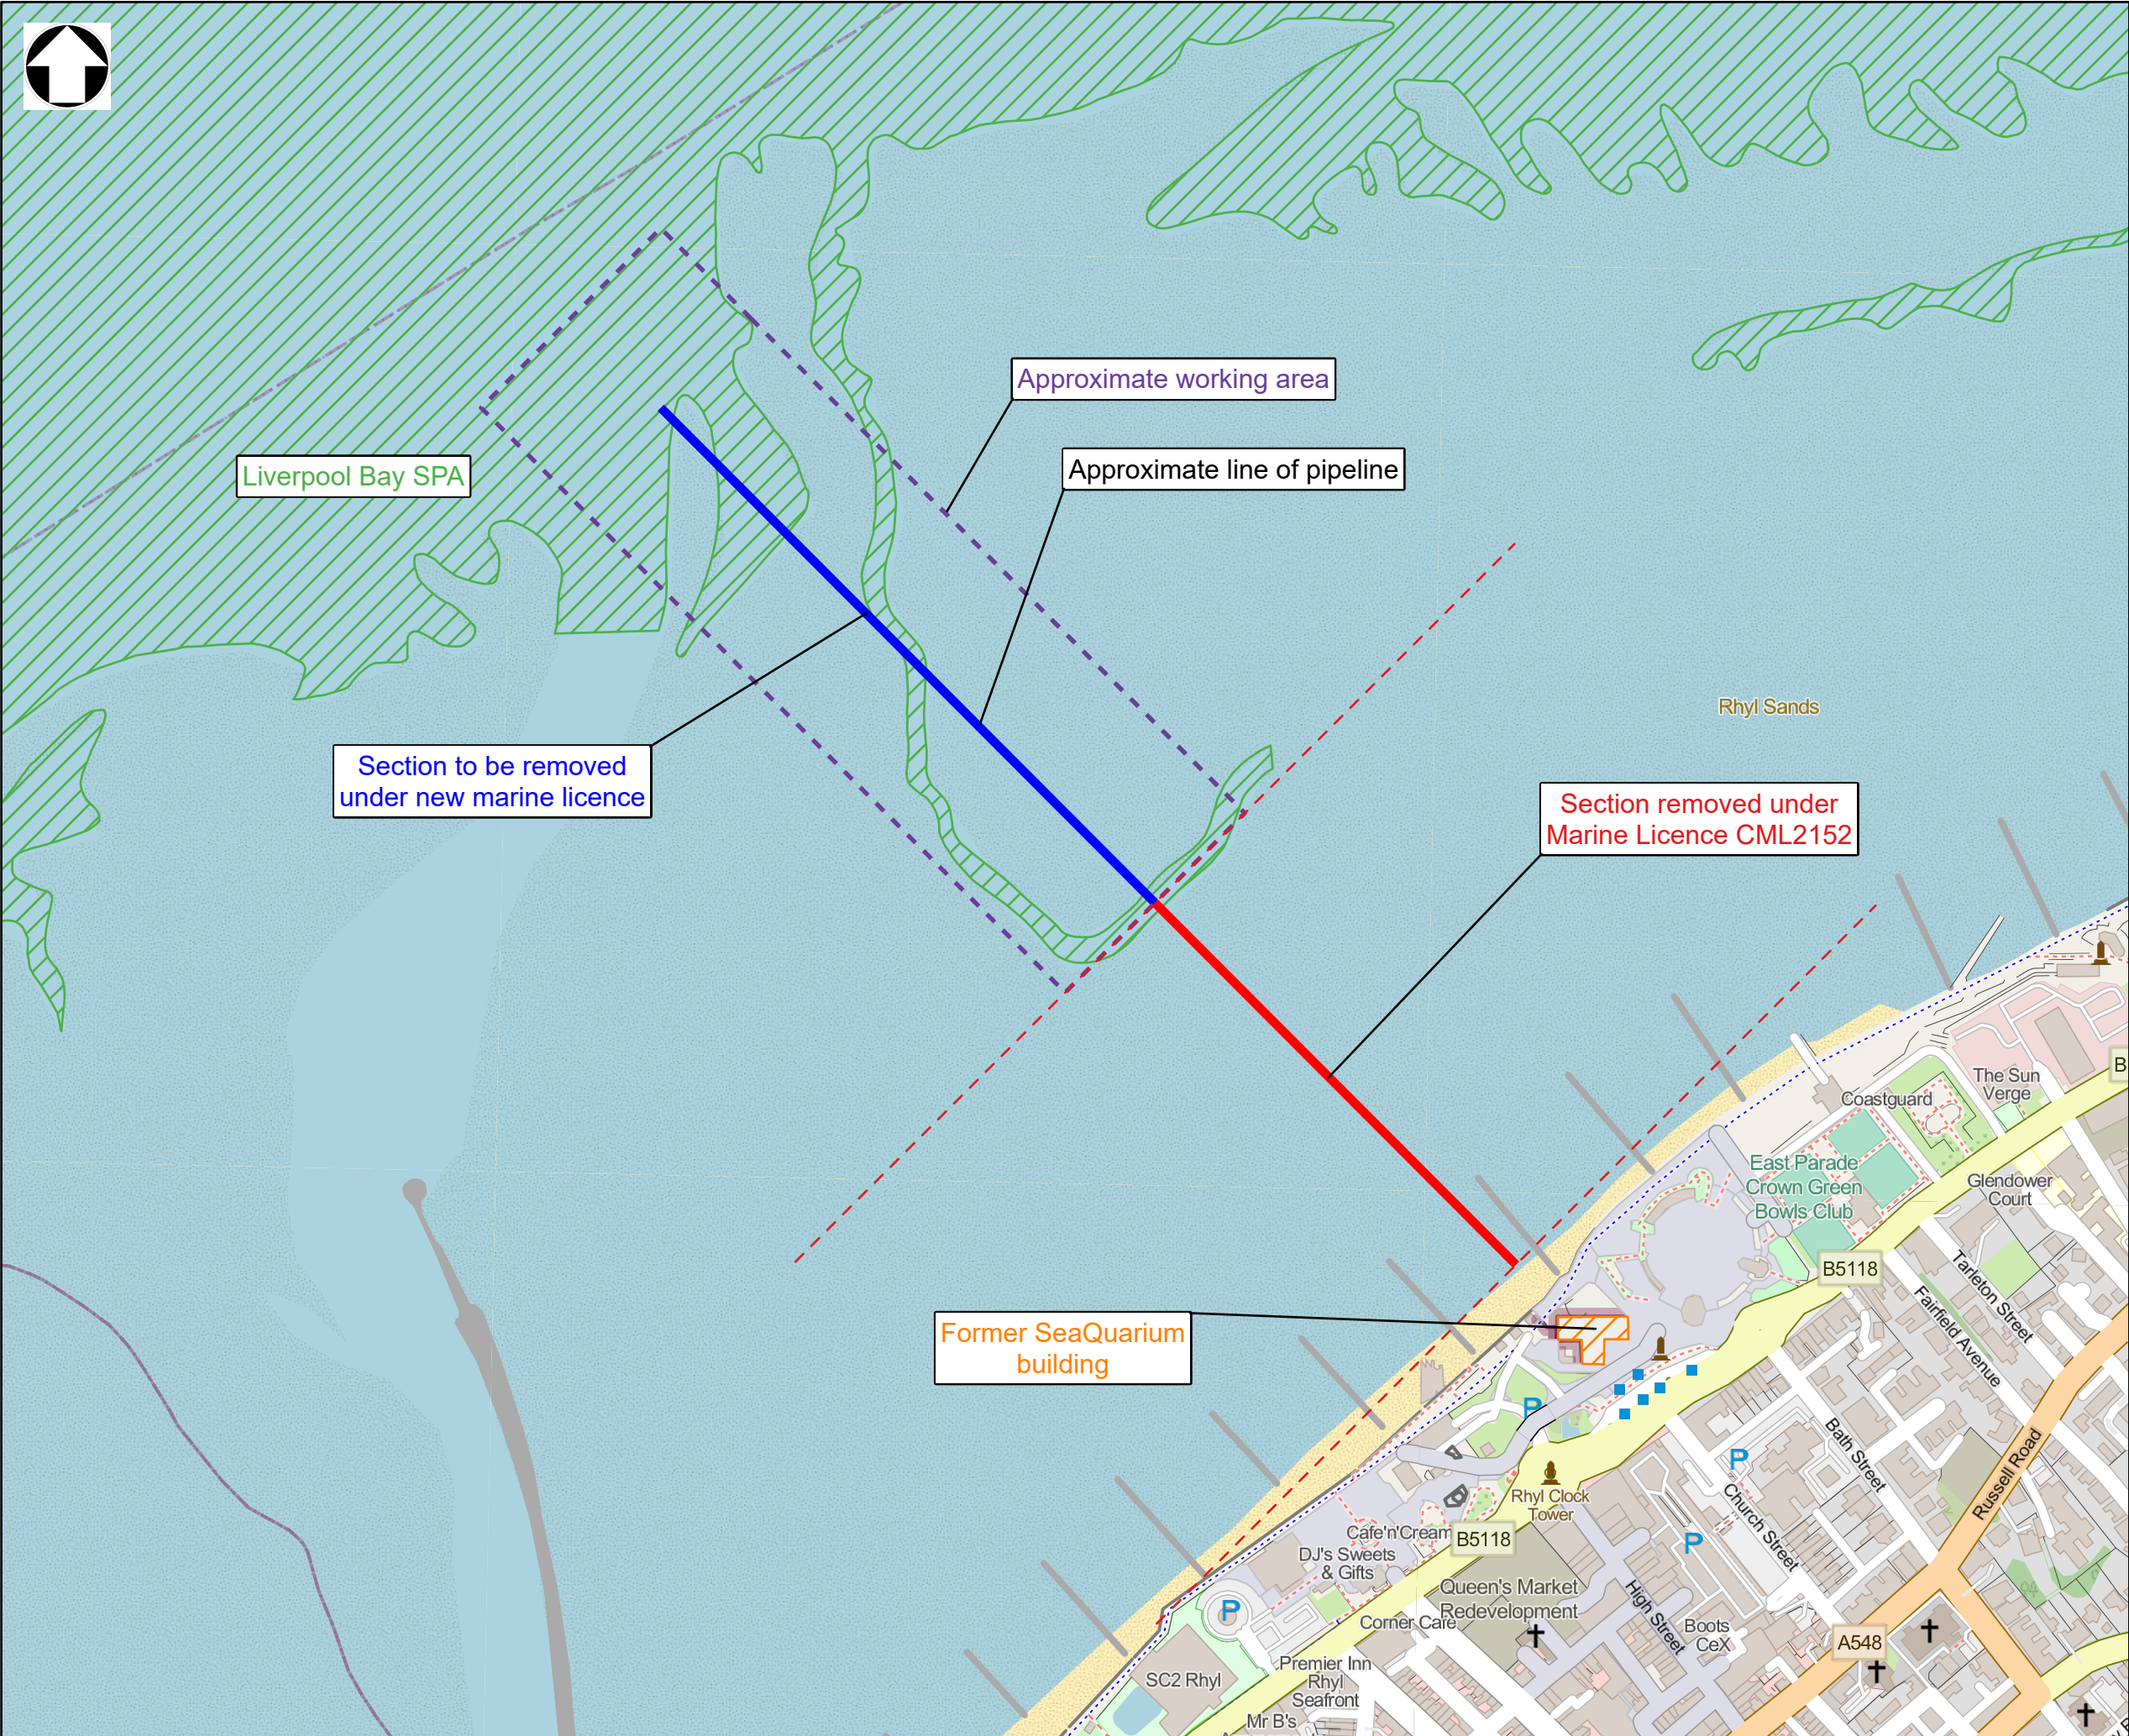

Key to Symbols

Approximate line of pipeline

- Section removed under Marine Licence CML2152
- Section to be removed under new marine licence
- Approximate working area
- Former SeaQuarium building
- Liverpool Bay SPA

Notes

1. This drawing is intended only to be used to support the Environmental Impact Assessment, consents and planning application for the proposed Central Rhyll Coastal Defences Scheme, and it should not be used for any other purpose. It presents the red line boundary for the Central Rhyll Coastal Defences Scheme.

2. Map data © OpenStreetMap contributors, Microsoft, Facebook, Inc. and its affiliates, Esri Community Maps contributors, Map layer by Esri, Contains OS data © Crown Copyright and database right 2023 Contains data from OS Zoomstack

P01	25/04/24	SL	For Information	CW	NP
Rev	Date	Drawn	Description	Ch'k'd	App'd

M

M

MOTT
MACDONALD

Mott MacDonald

5 Woodland Road West

Colwyn Bay

LL29 7DH

T +44 (0)1492 534601

W www.mottmac.com

Client

sir ddinbych

denbighshire

County Council

Balfour Beatty

Title
Central Rhyll Coastal Defences
SeaQuarium Pipeline Removal

Designed	C Williams	CW	Eng. Check	C Williams	CW
Drawn	S Li	SL	Coordination	C Williams	CW
GIS Check	D Oxlade	DO	Approved	N Price	NP

Scale at A3	Status	Rev	Security
1:5,000	INF	P01	STD

Drawing Number
CR-MMD-00-XX-DR-EN-3100

