


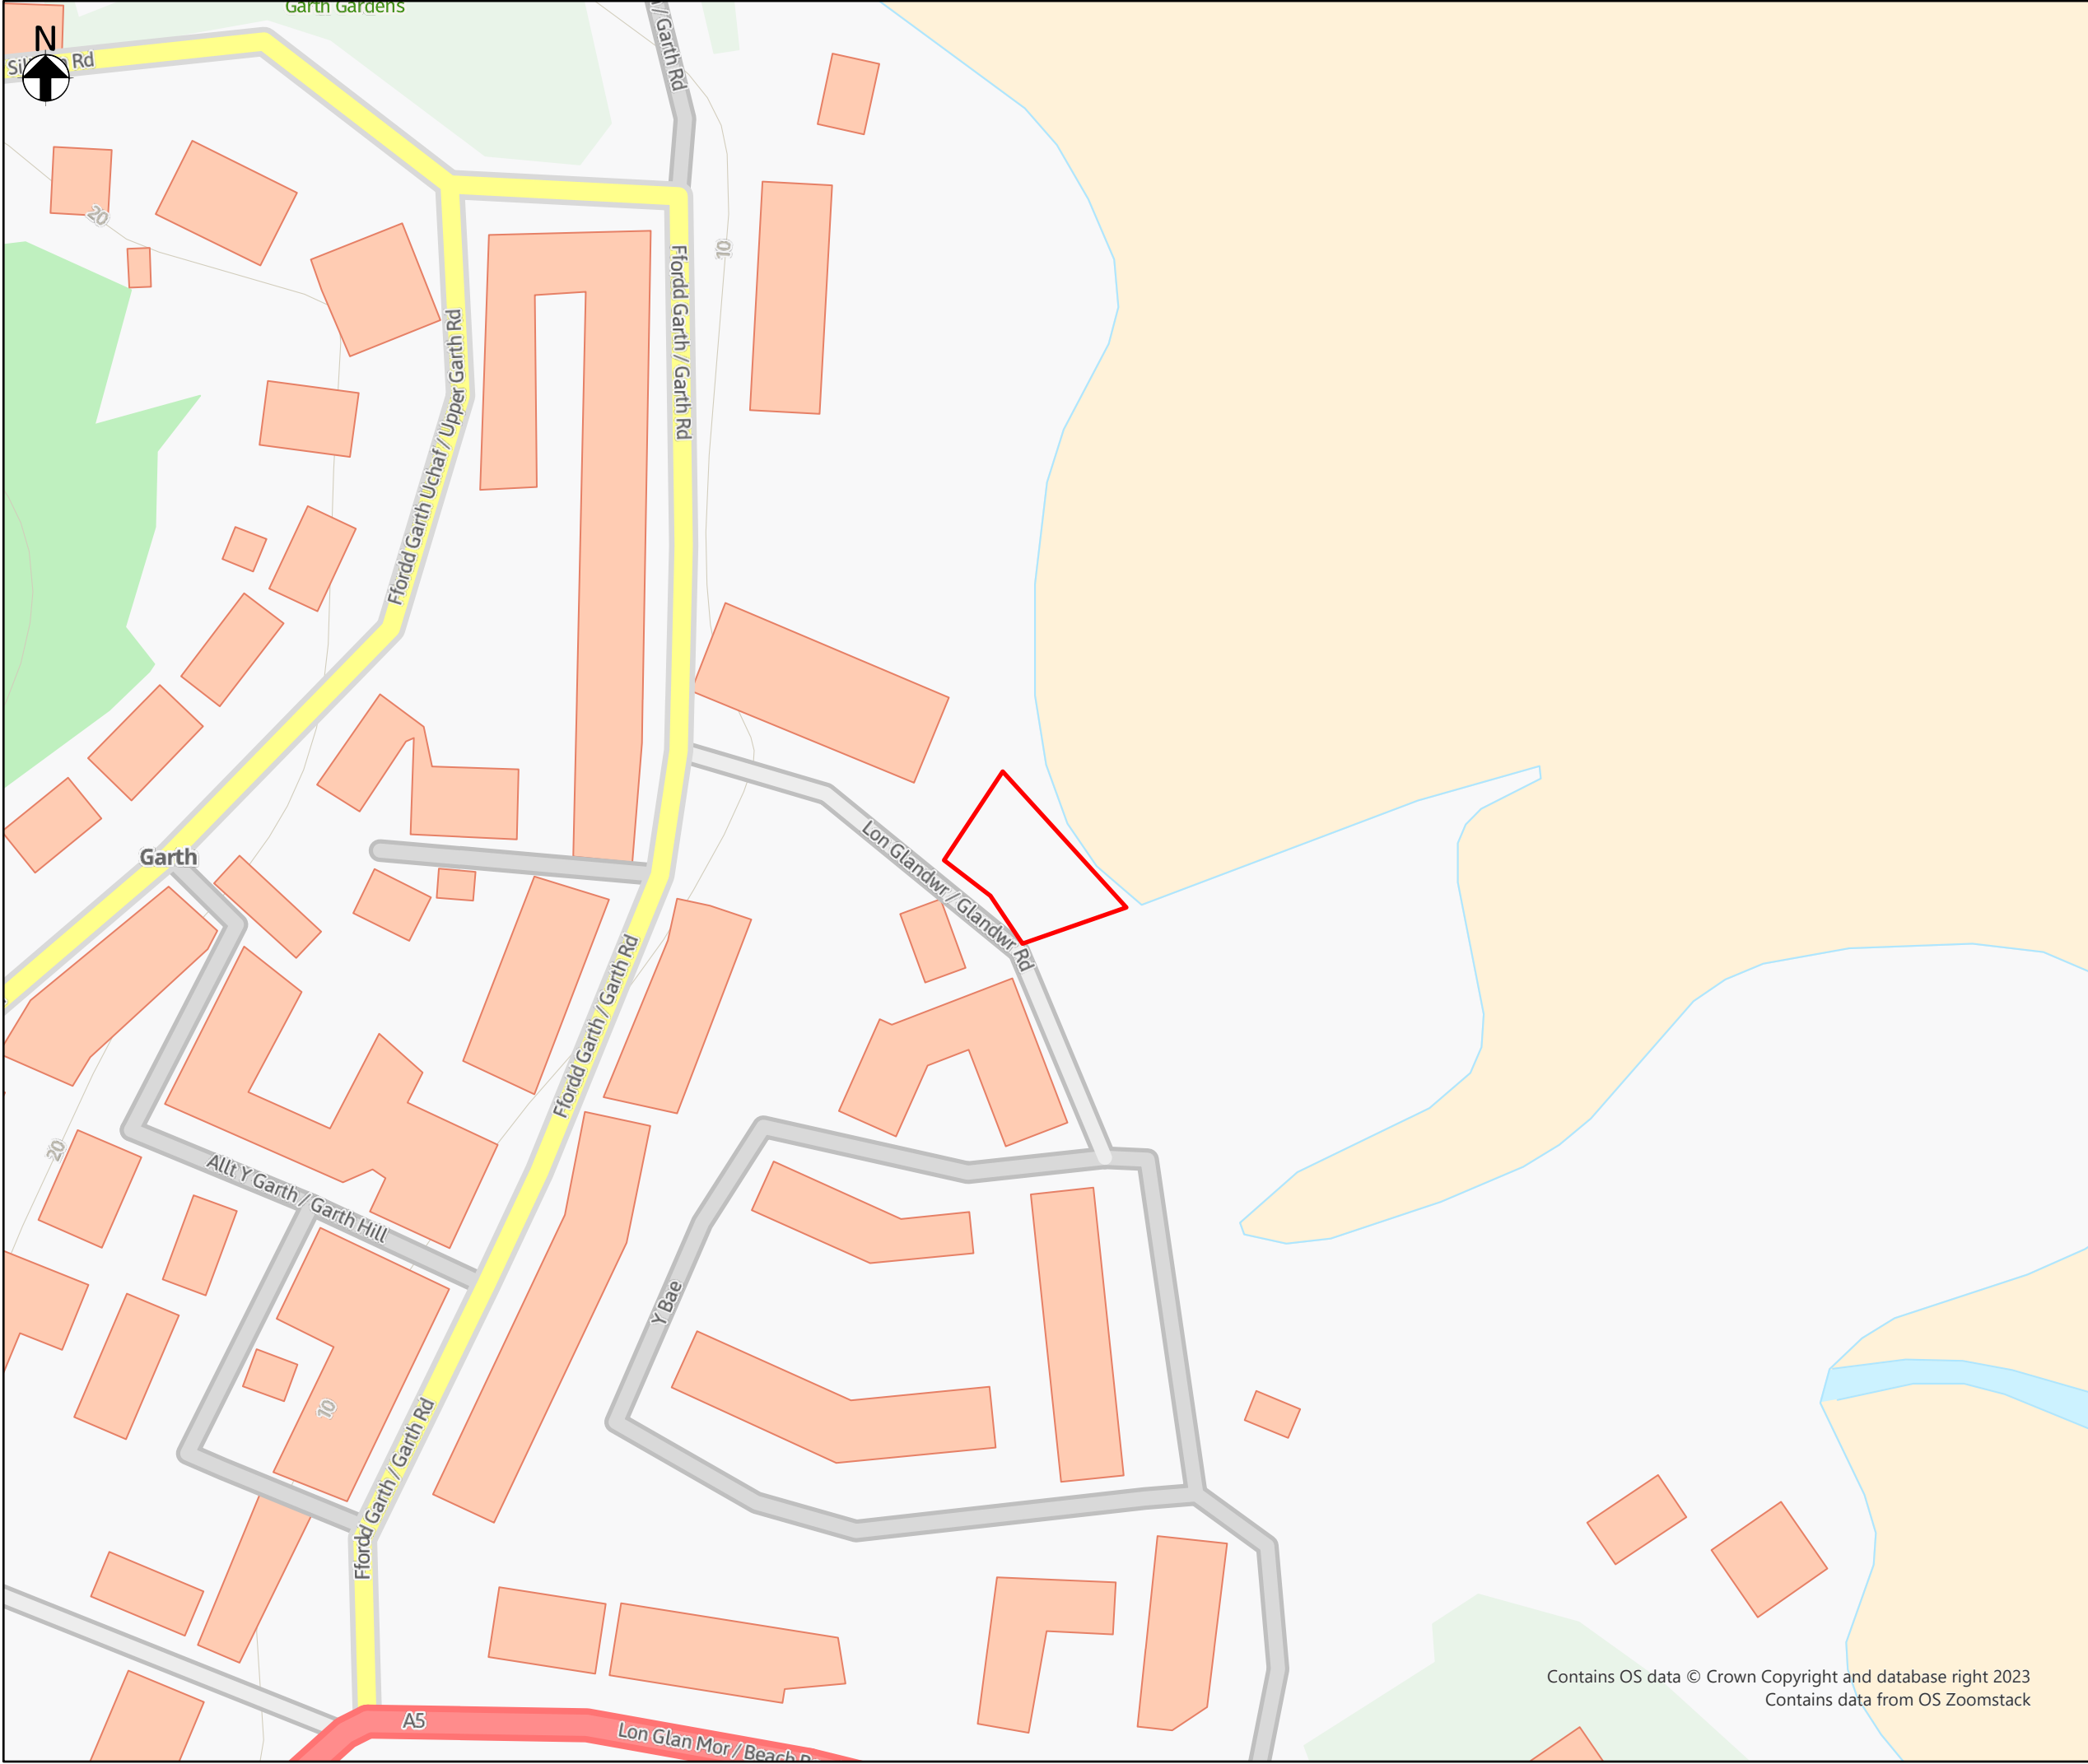

A3

LEGEND

Site Location

0510203040

Metres

P1	2024-02-23	IM	Preliminary			2024-02-23
Rev	Date	Drawn	Description	Chkd	Appd	Date
Capital Delivery Alliance Cynghrair Cyflawni Cyfalaf Ty Awen, Spooner Close, Coed Kernew, Newport, NP108FZ						
Project Name			MENAI SHELLFISH			
Drawing Title			LOCATION PLAN			
Suitability			FOR INFORMATION			Suitability Code
						S2
Originator		Designer		Date		
IM		IM		2024-02-23		
Internal Project Number		Scale		Rev		
275282-00		1:1,000		P1		
Drawing Number						

Contains OS data © Crown Copyright and database right 2023

Contains data from OS Zoomstack