


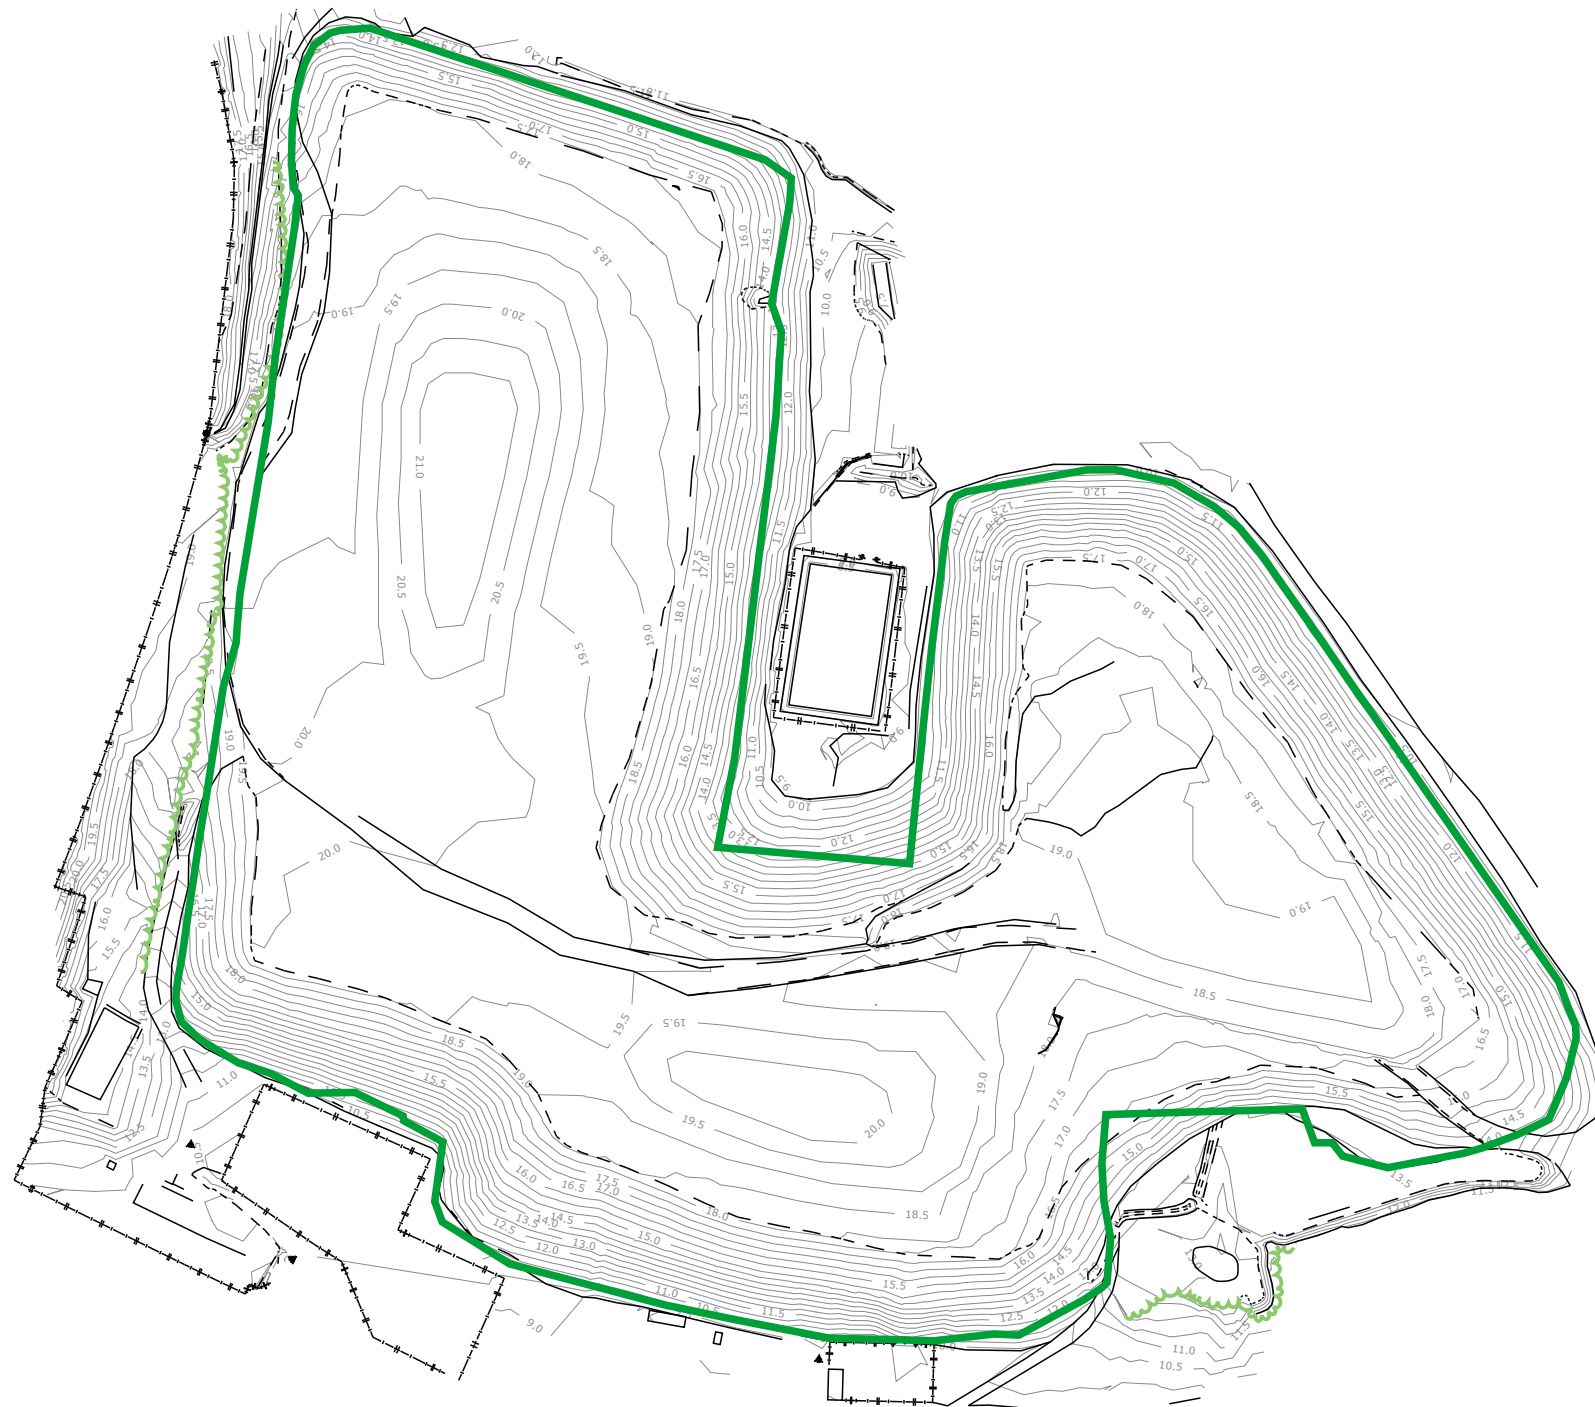

Key

 Permit boundaries

NRW Note:
Improvement Condition 13
Submission, emailed 22
October 2018.
Accepted Restoration
Contours



Units 3-5 Greyfriars Business Park,
Frank Foley Way, Stafford, ST16 2ST
Tel: 01785 251555

Contains Ordnance Survey Data
(c) Crown copyright and database right 2018.
All rights reserved.
Licence number AL100004923

Revision:	Details:

Site:	TIR JOHN	
Title:	Restoration Contour Plan Phase 1	

Drawn: TJG	Date: 19-10-18	Scale @A3: 1:2000
---------------	-------------------	----------------------

Drawing number	TJD15
----------------	--------------