
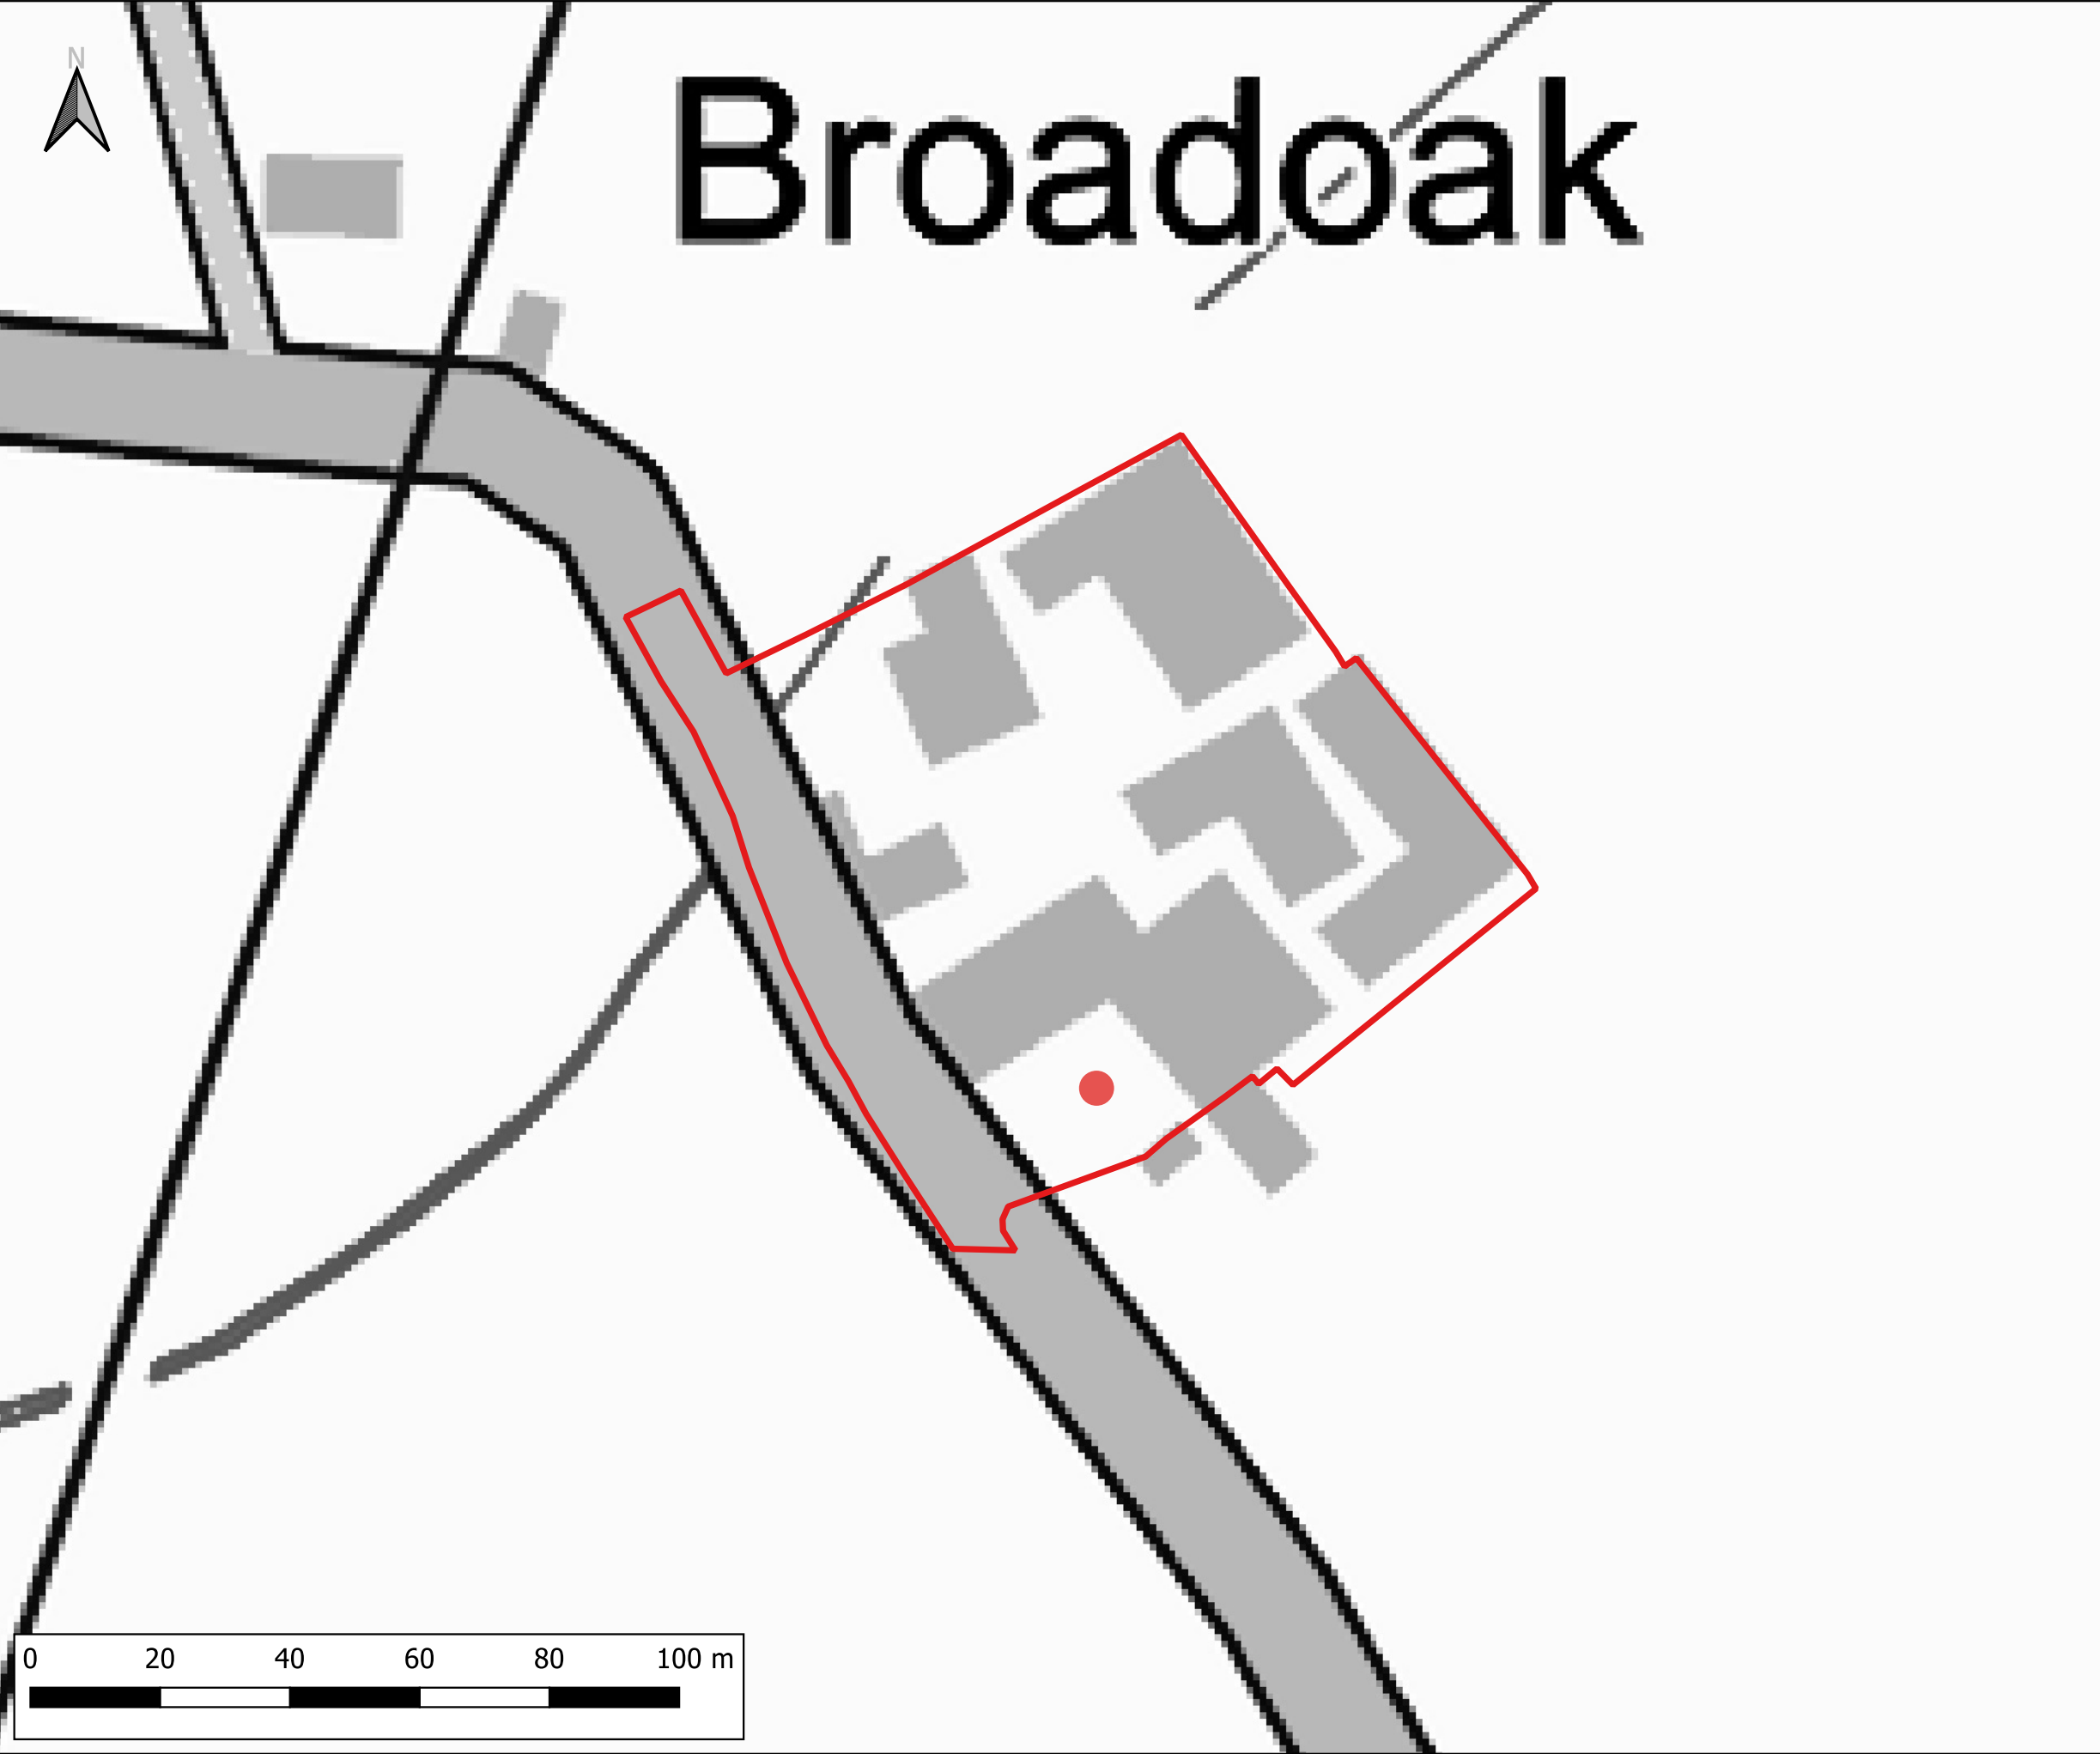


Notes:
1) This sketch has not been subject to formal checks or approvals. Its validity and use must therefore be limited to discussion and information purposes only.
2) Unless otherwise noted the risks associated with this proposal are not considered to be extra ordinary and within the remit of an experienced and competent contractor.
3) All dimensions in millimetres and all levels in metres above ordnance datum unless shown otherwise.
4) This drawing is an ammendment of the 'Proposed Site Layout' by 'Cassidy&Ashton'. This drawing provides a concept only and is not intended for detailed design.

- LEGEND**
- Site boundary
 - Proposed Surface water drain
 - Proposed Surface Water Inspection Chamber
 - Proposed Attenuation Pond
 - Proposed Raingarden
 - Proposed Permeable Paving
 - Proposed Flow Control Chamber
 - Proposed Foul Drain
 - Private Package Treatment Plan
 - Foul Sampling Chamber

CLIENT:			
Funky Furniture Hire (Properties) Ltd			
 www.waterco.co.uk			
SCHEME:			
Broad Oak Farm, Rossett			
PLOT TITLE:			
Concept Drainage Sketch			
PLOT STATUS:			DATE:
SKETCH			21-06-2024
DRAWN:	CHECKED:	APPROVED:	PLOT SCALE AT A3:
MJW	AW	MW	1:600
PLOT NAME:			REVISION:
15923_Concept_Drainage_Sketch			-



Notes:
1) All dimensions are in metres and all levels in metres above Ordnance Datum unless stated otherwise

LEGEND

- Site boundary
- BGS Borehole SJ35NE1

ton A483 Pul Ros

CLIENT:

Funky Furniture Hire (Properties) Ltd

www.waterco.co.uk

SCHEME:

Broad Oak Farm, Rossett

PLOT TITLE:

Historical BGS Borehole Location Plan
Data from British Geological Survey (BGS)

PLOT STATUS:			DATE:
FINAL			07-05-2024

DRAWN:	CHECKED:	APPROVED:	PLOT SCALE AT A3:
IT	MW	AW	1:1000

PLOT NAME:	REVISION:
15923_BGS_Borehole_Location_Plan	-