

General Notes

KEY

 Pooled Water Shallow >> Deepest (1 metre)

TOC Top of Concrete


TOW Top of Wall

TOK Top of Kerb


**Q** Quarantine Area

ALL HEIGHTS INDICATIVE & A.D.D. - ABOVE ORDNANCE DATUM IN METRES

ALL FIRE WALLS TO BE CONSTRUCTED FROM MATERIALS WITH  
**A1** FIRE CLASSIFICATION IN ACCORDANCE WITH BS EN 13501-1:2018

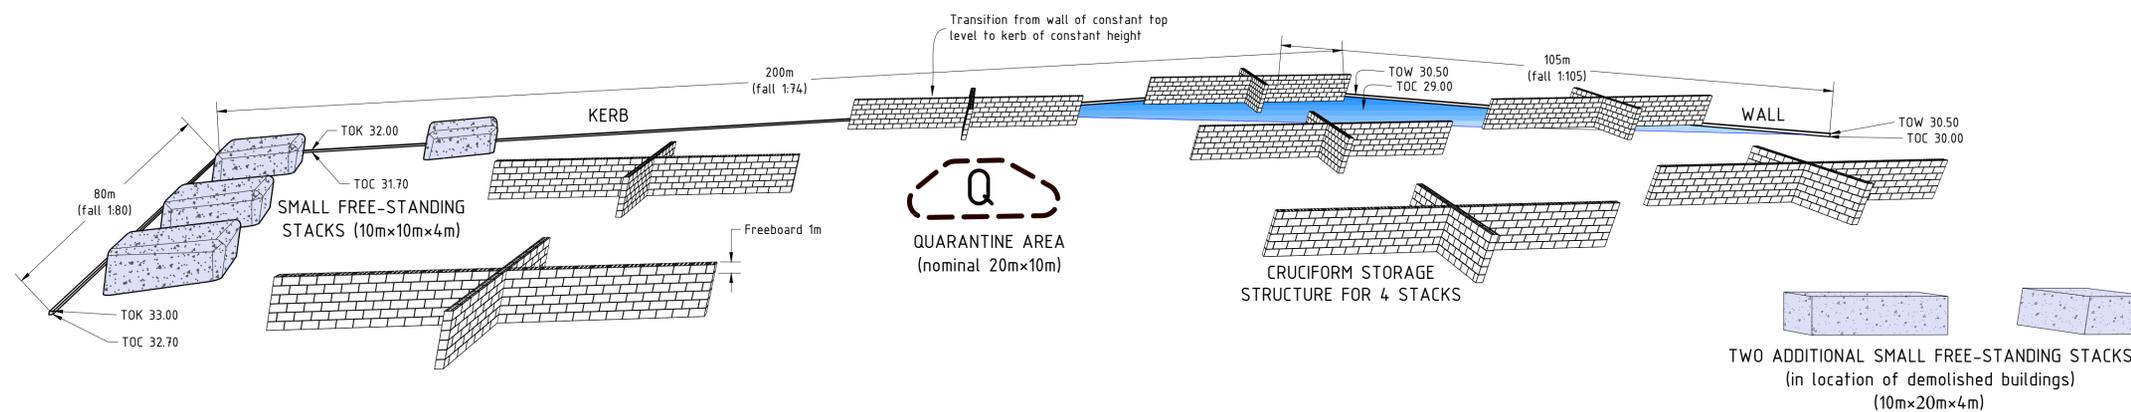

PERSPECTIVE VIEW OF MAIN YARD

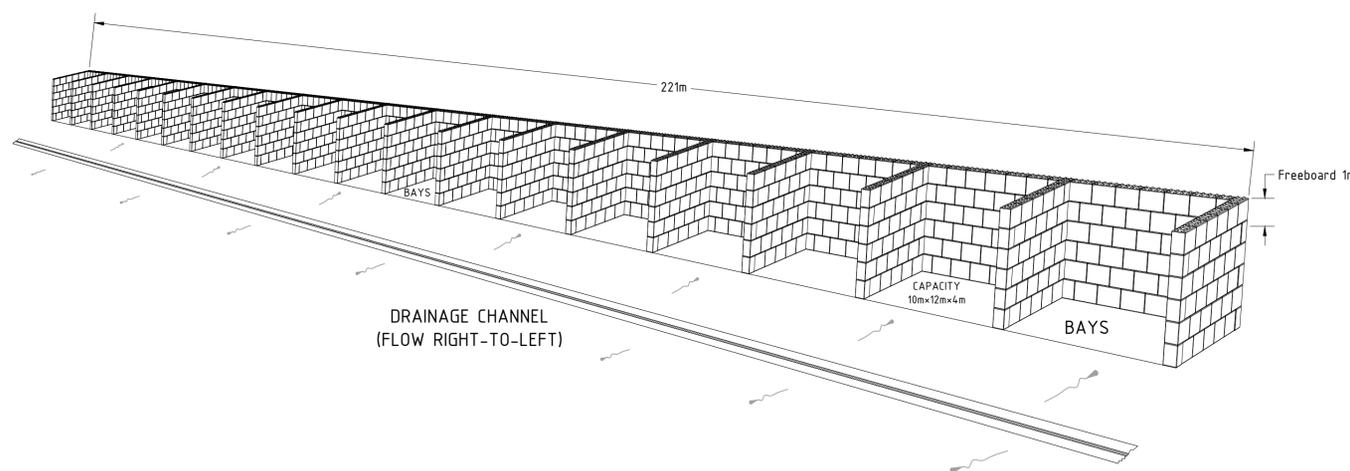

PERSPECTIVE VIEW OF SIDE YARD

A	4 Buildings demolished for extra storage	Sept. 2024
No.	Revision/Issue	Date



Drawing Title, Project Name and Address  
**STORAGE CONCEPT PLAN**  
EA Permit Application  
J. and A. Young (Leicester) Limited  
Heol Y Mynydd, Gorseinon  
Swansea SA4 4NY

Project	EA Permit Application	Dwg No	SWA-DWG-EP-15
Date	May 2024		
Scale	Not To Scale @ A1		REV. A