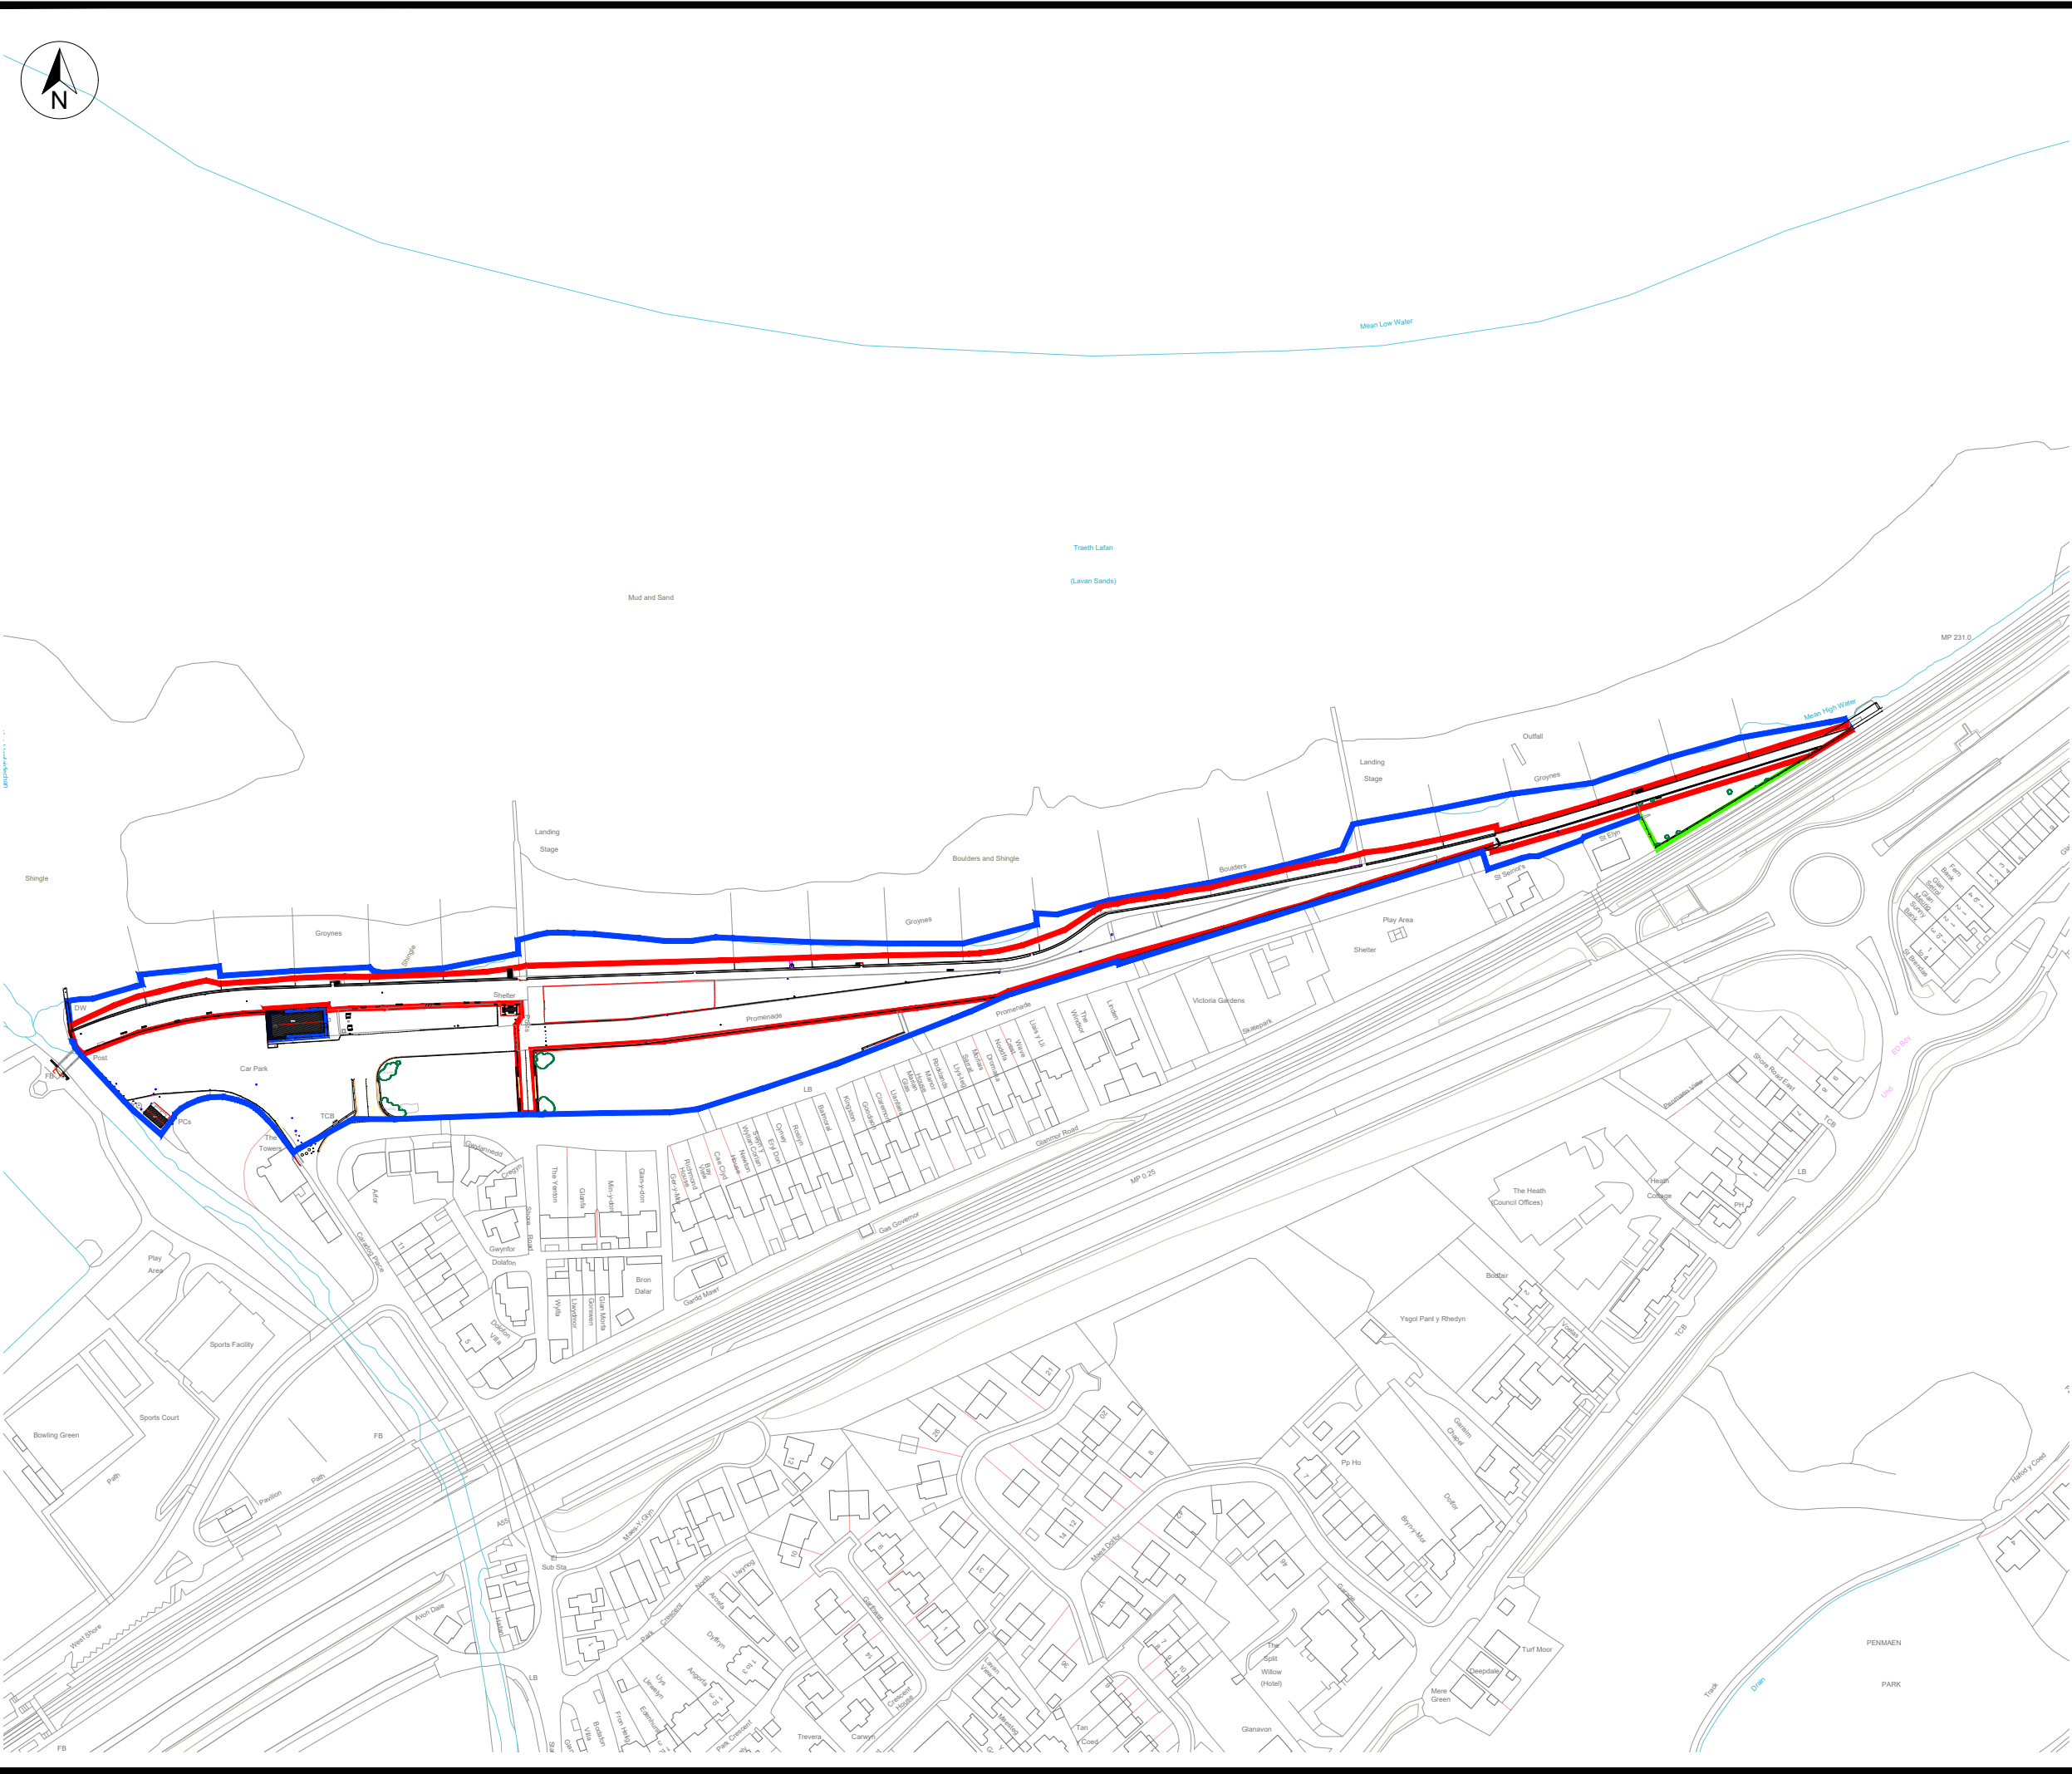


1. Any anomalies on this drawing should be brought to the attention of Conwy County Borough Council.
2. All dimensions and levels in metres unless stated otherwise.

First angle Projection

-  - Proposed Site Area
 - Existing CCBC Ownership Boundary
 - Private Ownership Boundary

REV	DETAIL	DRAWN	CHECKED	DATE

Llanfairfechan Coastal Defence & Car Park Works

Site Extents

Marine Licence

Flood Risk & Infrastructure

SCALE @ A3:	DRAWN: DD	CHECKED: GP	APPROVED: GP	DWG STATUS:
1:2500	DATE: 23/09/2024	DATE: 23/09/2024	DATE: 23/09/2024	Planning



PROJECT Ref:	DRAWING No:	REV
ERCF2305N	PL009	-