





Plan Layout - Scale 1:500

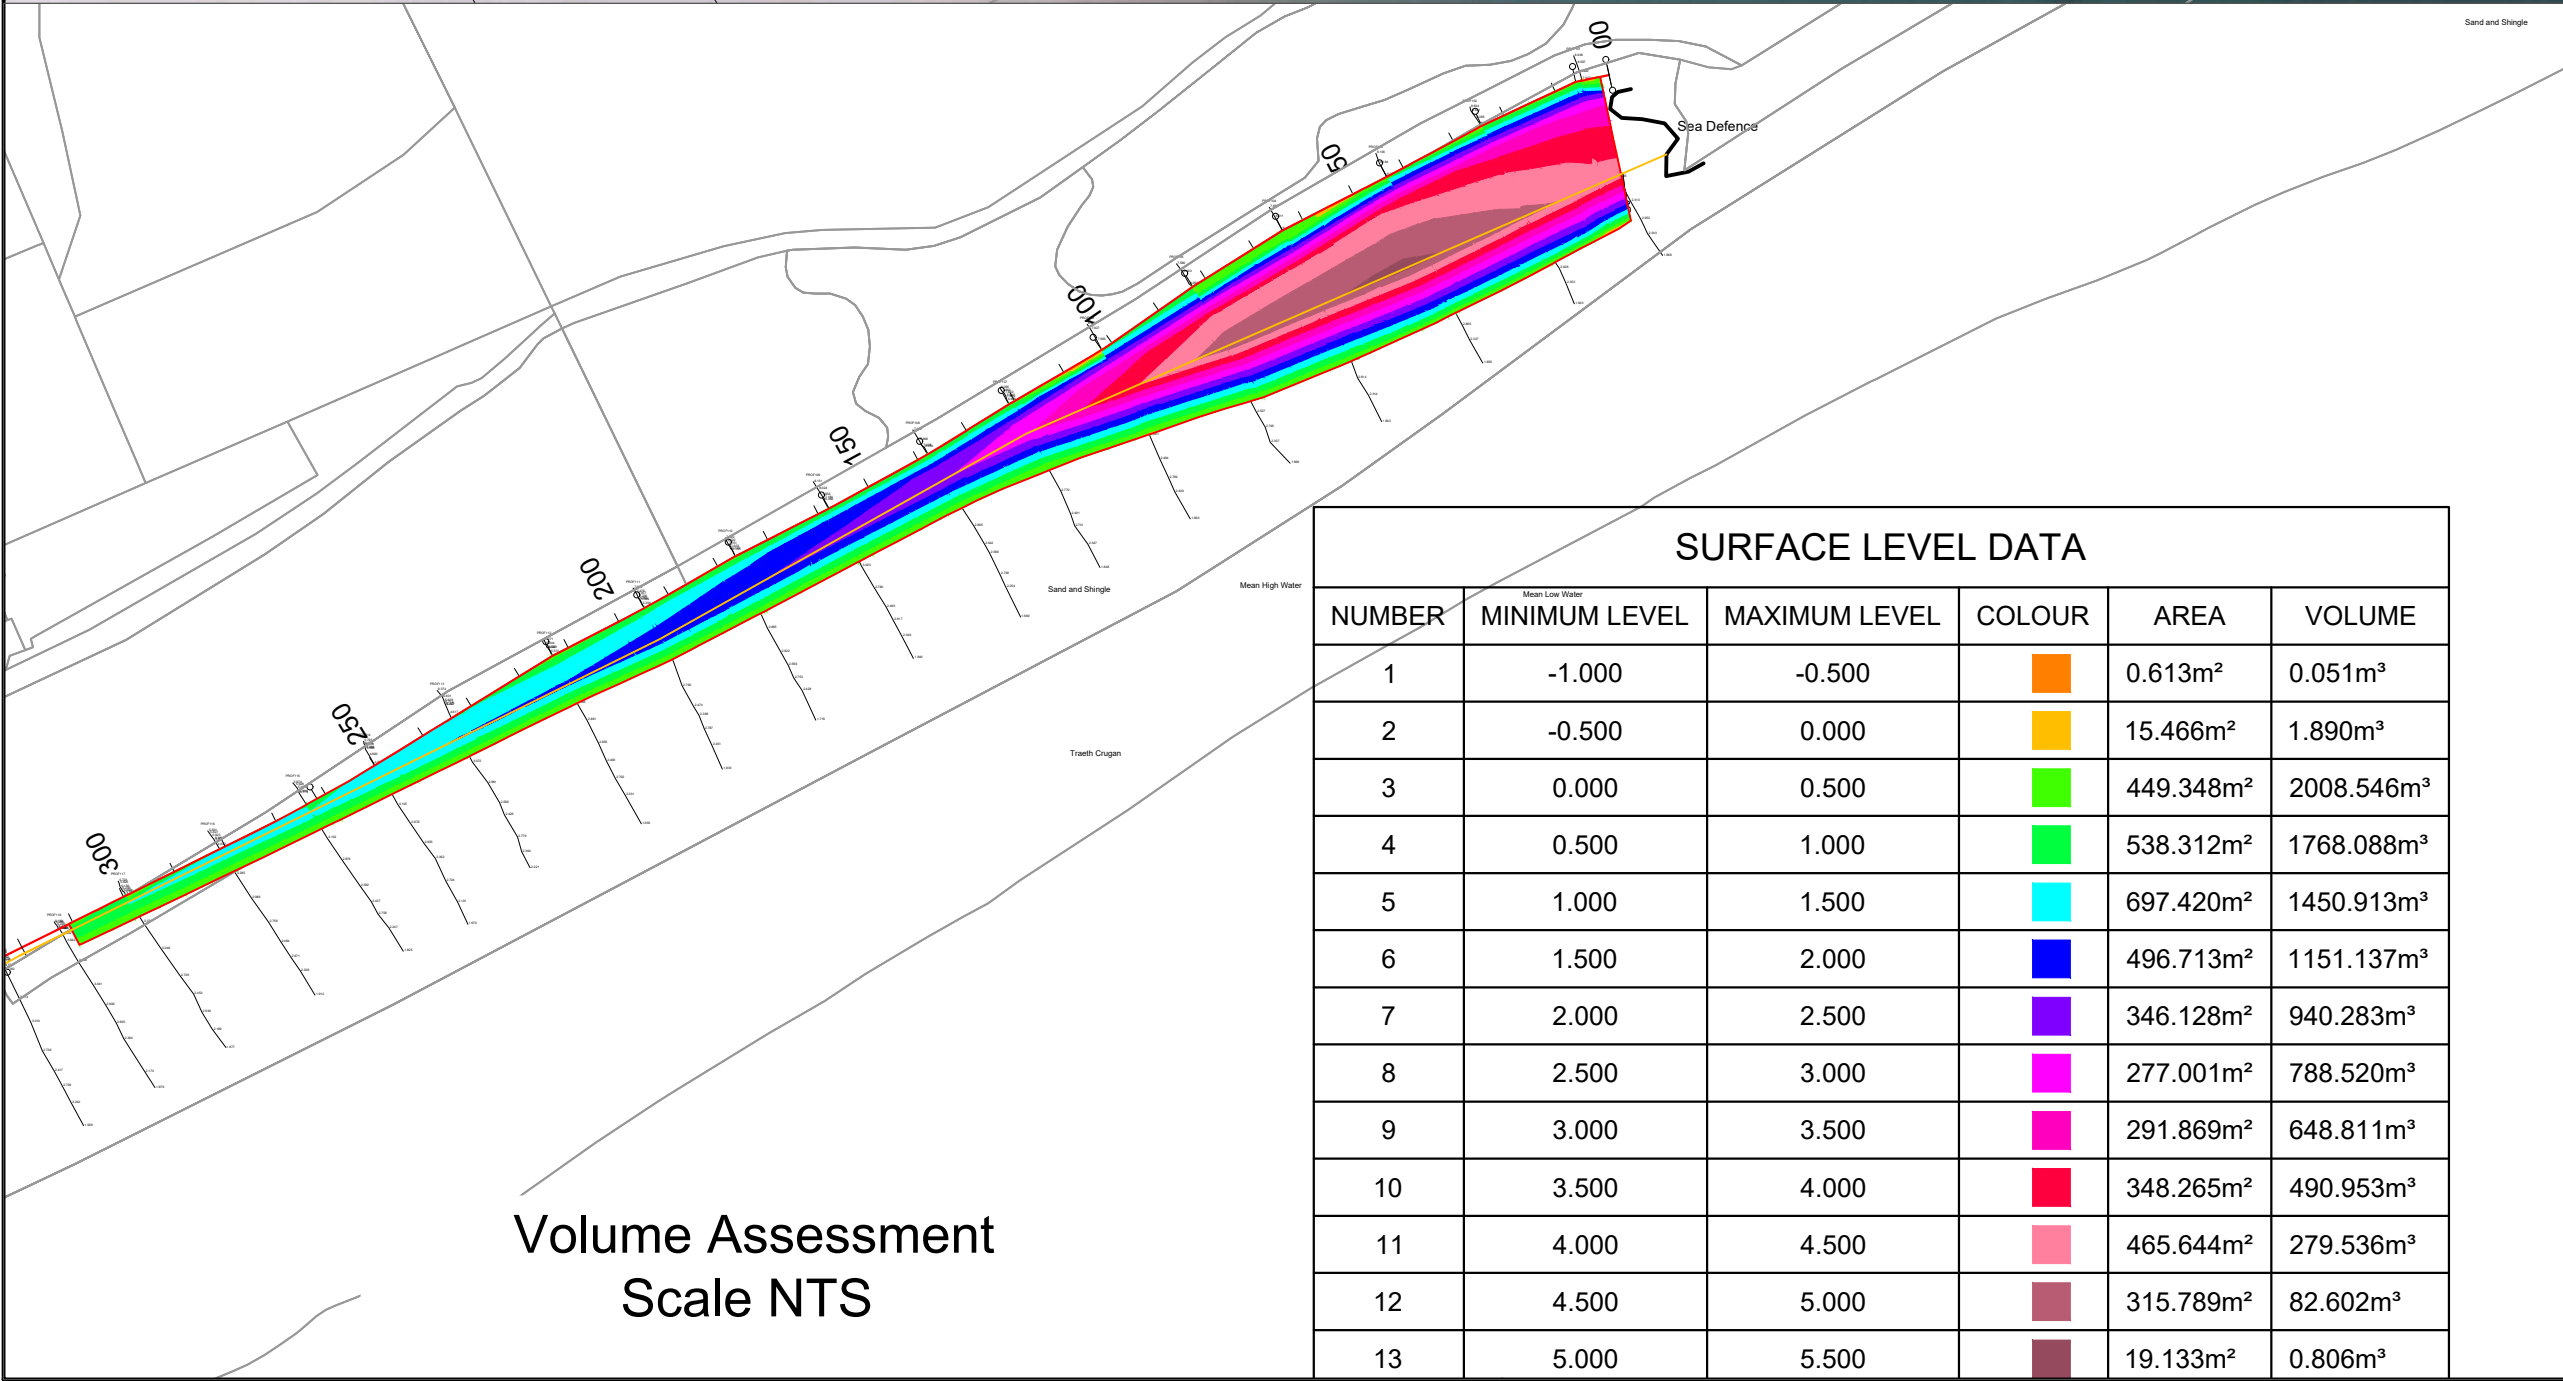

SURFACE LEVEL DATA					
NUMBER	MINIMUM LEVEL	MAXIMUM LEVEL	COLOUR	AREA	VOLUME
1	-1.000	-0.500	Orange	0.613m²	0.051m³
2	-0.500	0.000	Yellow	15.466m²	1.890m³
3	0.000	0.500	Light Green	449.348m²	2008.546m³
4	0.500	1.000	Green	538.312m²	1768.088m³
5	1.000	1.500	Cyan	697.420m²	1450.913m³
6	1.500	2.000	Blue	496.713m²	1151.137m³
7	2.000	2.500	Purple	346.128m²	940.283m³
8	2.500	3.000	Magenta	277.001m²	788.520m³
9	3.000	3.500	Pink	291.869m²	648.811m³
10	3.500	4.000	Red	348.265m²	490.953m³
11	4.000	4.500	Light Red	465.644m²	279.536m³
12	4.500	5.000	Brown	315.789m²	82.602m³
13	5.000	5.500	Dark Brown	19.133m²	0.806m³

WESTBERM - LONGSECTION
SCALE: H 1:500,V 1:50. DATUM: 0.000

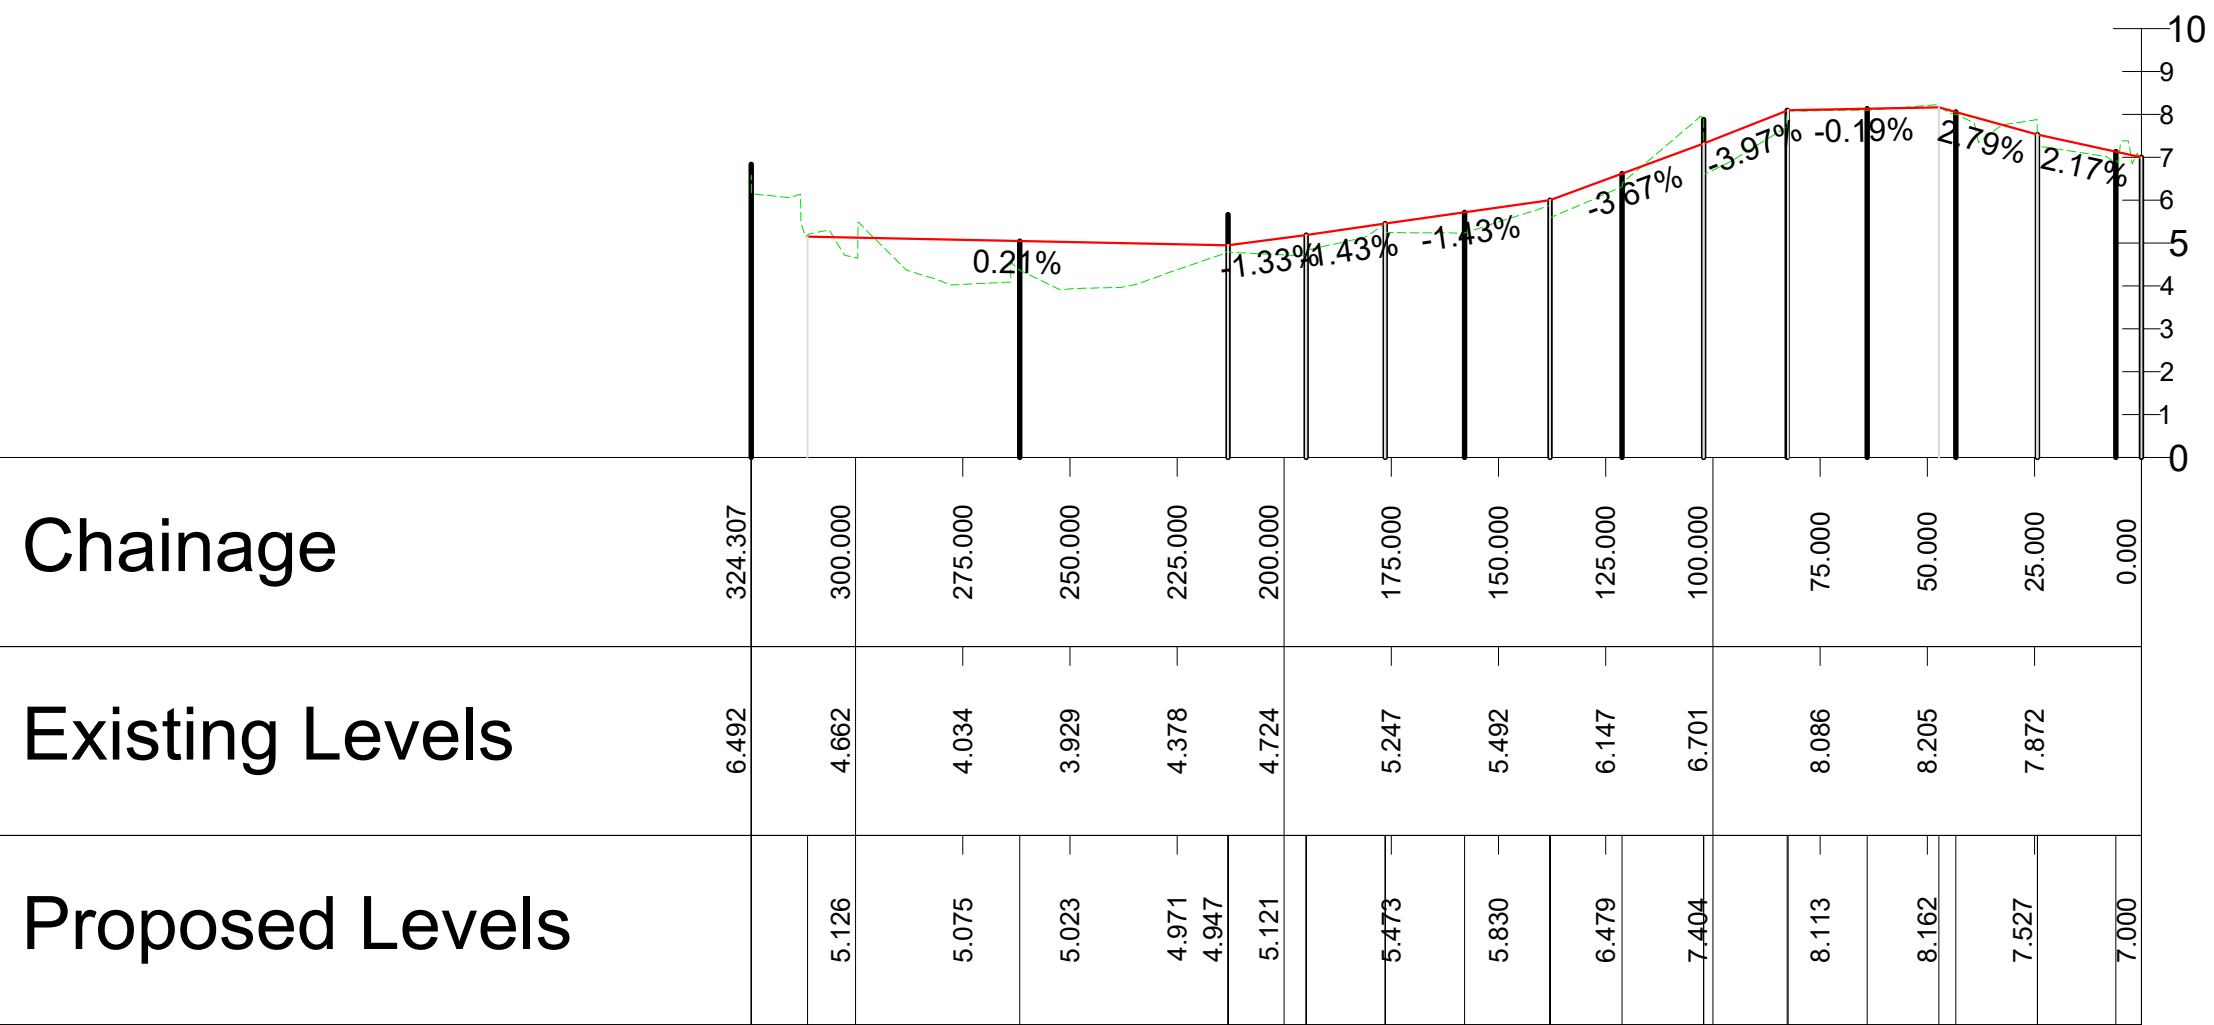

CLEIENT/CLIENT :

NODIADAU/NOTES

- All dimensions in metres unless otherwise stated.
- All levels in metres above ordnance datum.
- All chainages in metres.
- This option has a total fill volume of 9610m³.

RHIF NO.	NEWIDIADAU MODIFICATIONS	DATE	BY	REVIEW



CYNLLUN / SCHEME :
TRAETH CRUGAN
ARFORDIR PWLLHELI COASTLINE

TEITL LLUNIAD / DRAWING TITLE :
PROPOSED BEACH NOURISHMENT
OPTION 3 - GENERAL ARRANGEMENT
WEST SIDE OF EXISTING DEFENCE

DARLUNWYD GAN : DRAWN BY : OD	DYDDIAD DARLUNWYD : DATE DRAWN : 29/08/24
GWIRIWDYD GAN : CHECKED BY : DC	DYDDIAD GWIRIWDYD : DATE CHECKED : 1/09/24
Taflen Sheet 1 of 1	GRADDFFEYDD : SCALES : 1:500

Rhif Lluniad
Drawing No. 12539/GA/003

CYNGOR
REVIEW
A