





Plan Layout - Scale 1:500

Long Section - Scale NTS

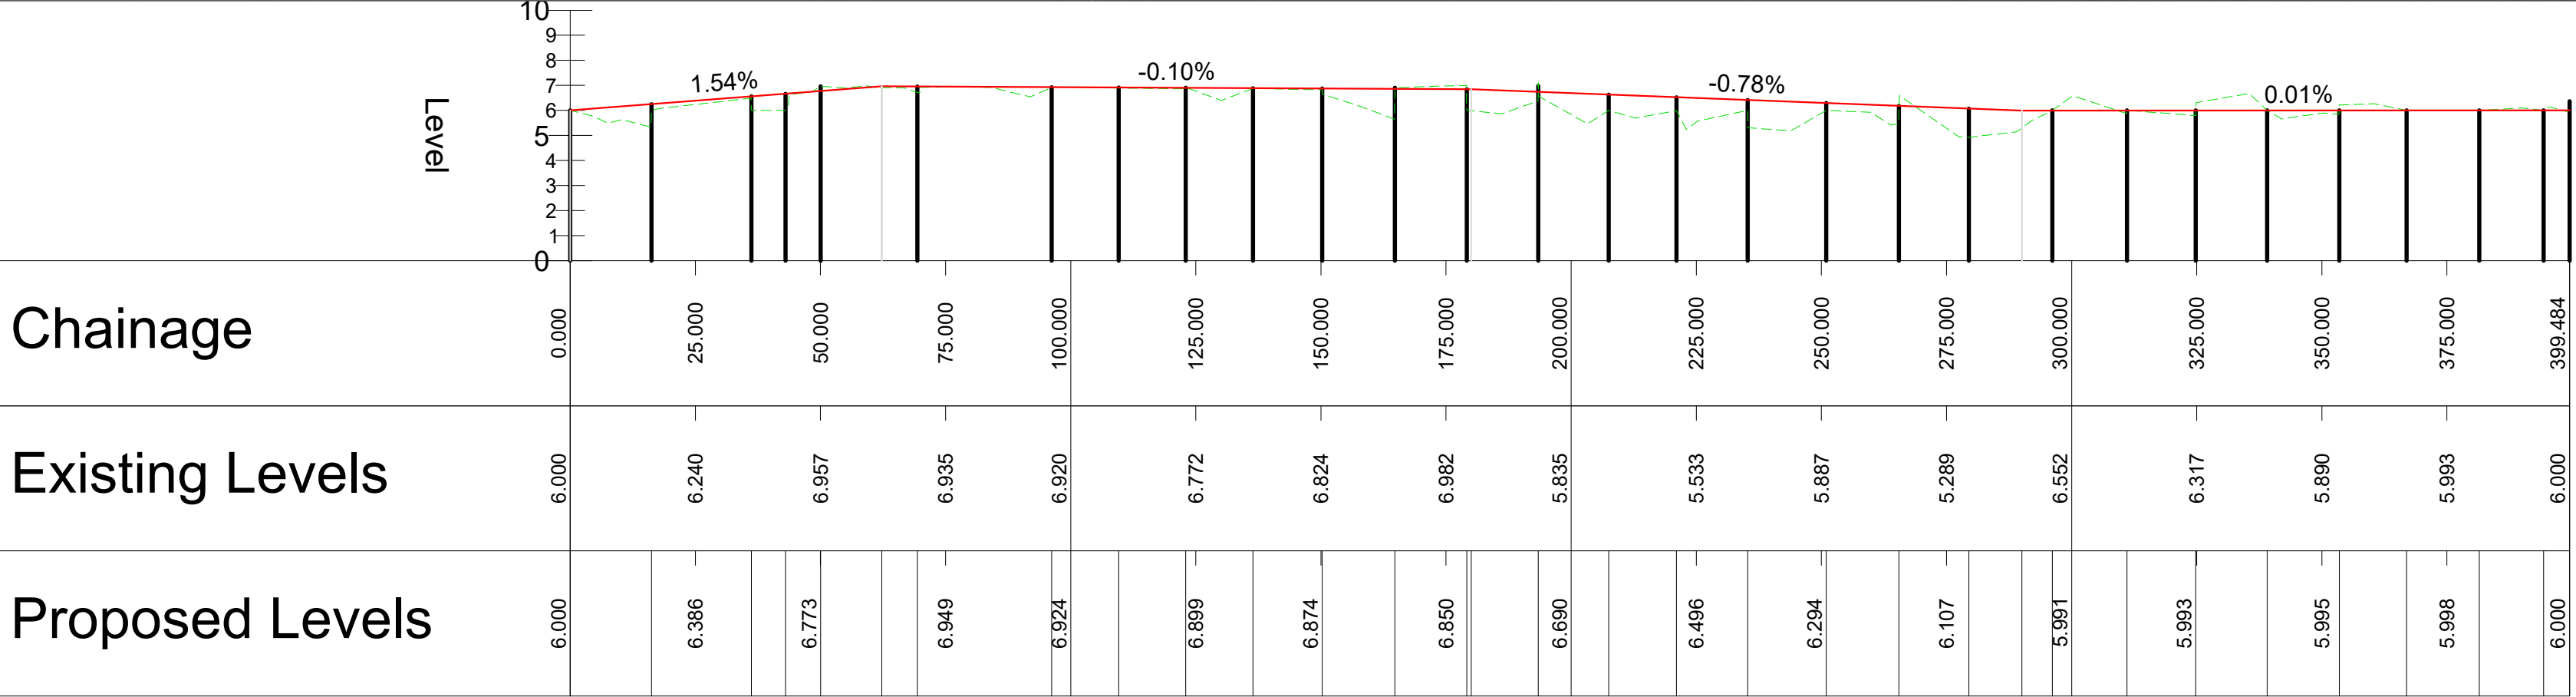

NODIADAU/NOTES

1. All dimensions in metres unless otherwise stated.
2. All levels in metres above ordnance datum.
3. All chainages in metres.
4. This option has a total fill volume of 7977m³.

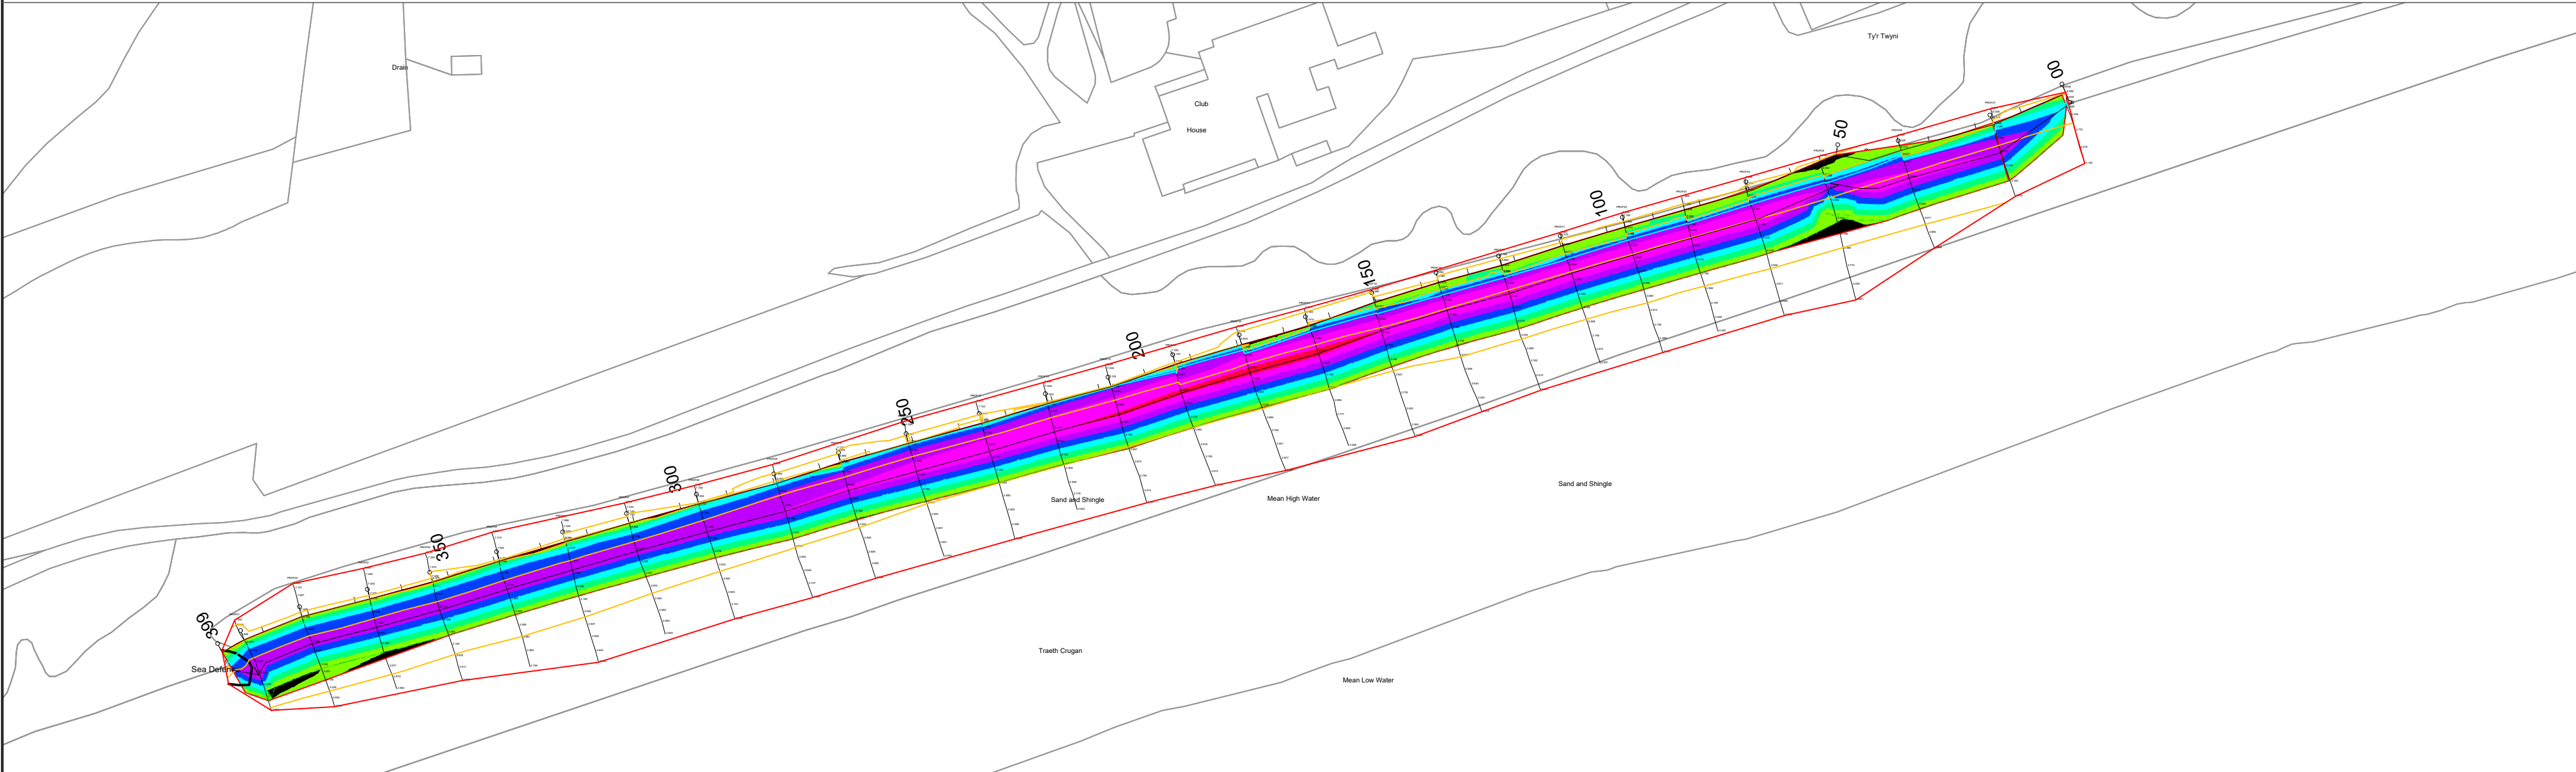

Volume Assessment
Scale 1:1000

SURFACE LEVEL DATA					
NUMBER	MINIMUM LEVEL	MAXIMUM LEVEL	COLOUR	AREA	VOLUME
1	-1.000	-0.500	Orange	0.508m ²	0.028m ³
2	-0.500	0.000	Black	88.474m ²	3.398m ³
3	0.000	0.500	Green	742.167m ²	2284.288m ³
4	0.500	1.000	Light Green	659.742m ²	1966.756m ³
5	1.000	1.500	Cyan	746.893m ²	1616.474m ³
6	1.500	2.000	Blue	911.208m ²	1212.949m ³
7	2.000	2.500	Purple	1091.818m ²	679.825m ³
8	2.500	3.000	Magenta	784.276m ²	212.099m ³
9	3.000	3.500	Red	63.243m ²	3.874m ³

RHIF NO.

NEWIDIADAU MODUR

YGC

CYNGOR GWYNEDD COUNCIL

CYNLLUN / SCHEME :

TRAETH CRUGAN
ARFORDIR PWLLHELI COASTLINE

TEITL LLUNIAD / DRAWING TITLE :

PROPOSED BEACH NOURISHMENT
OPTION 3 - GENERAL ARRANGEMENT
EAST SIDE OF EXISTING DEFENCE

DARLUNWYD GAN :
DRAWN BY : OD

DYDDIAD DARLUNWYD :
DATE DRAWN : 29/08/24

GWIRIWDYD GAN :
CHECKED BY : DC

DYDDIAD GWIRIWDYD :
DATE CHECKED : 02/09/24

Tafien
Sheet 1 of 1

GRADDIFYDDO :
SCALES : 1:500

Rhif Lluniad
Drawing No. 12539/GA/103

CYMR
REV
A