



THIS DRAWING IS TO BE READ IN CONJUNCTION WITH ALL RELATED DRAWINGS. ALL DIMENSIONS MUST BE CHECKED AND VERIFIED ON SITE BEFORE COMMENCING ANY WORK OR PRODUCING SHOP DRAWINGS. THE ORIGINATOR SHOULD BE NOTIFIED IMMEDIATELY OF ANY DISCREPANCY. THIS DRAWING IS COPYRIGHT AND REMAINS THE PROPERTY ROGER PARRY & PARTNERS.

Rev	Description	Date	By
-	-	year/mm/dd	--

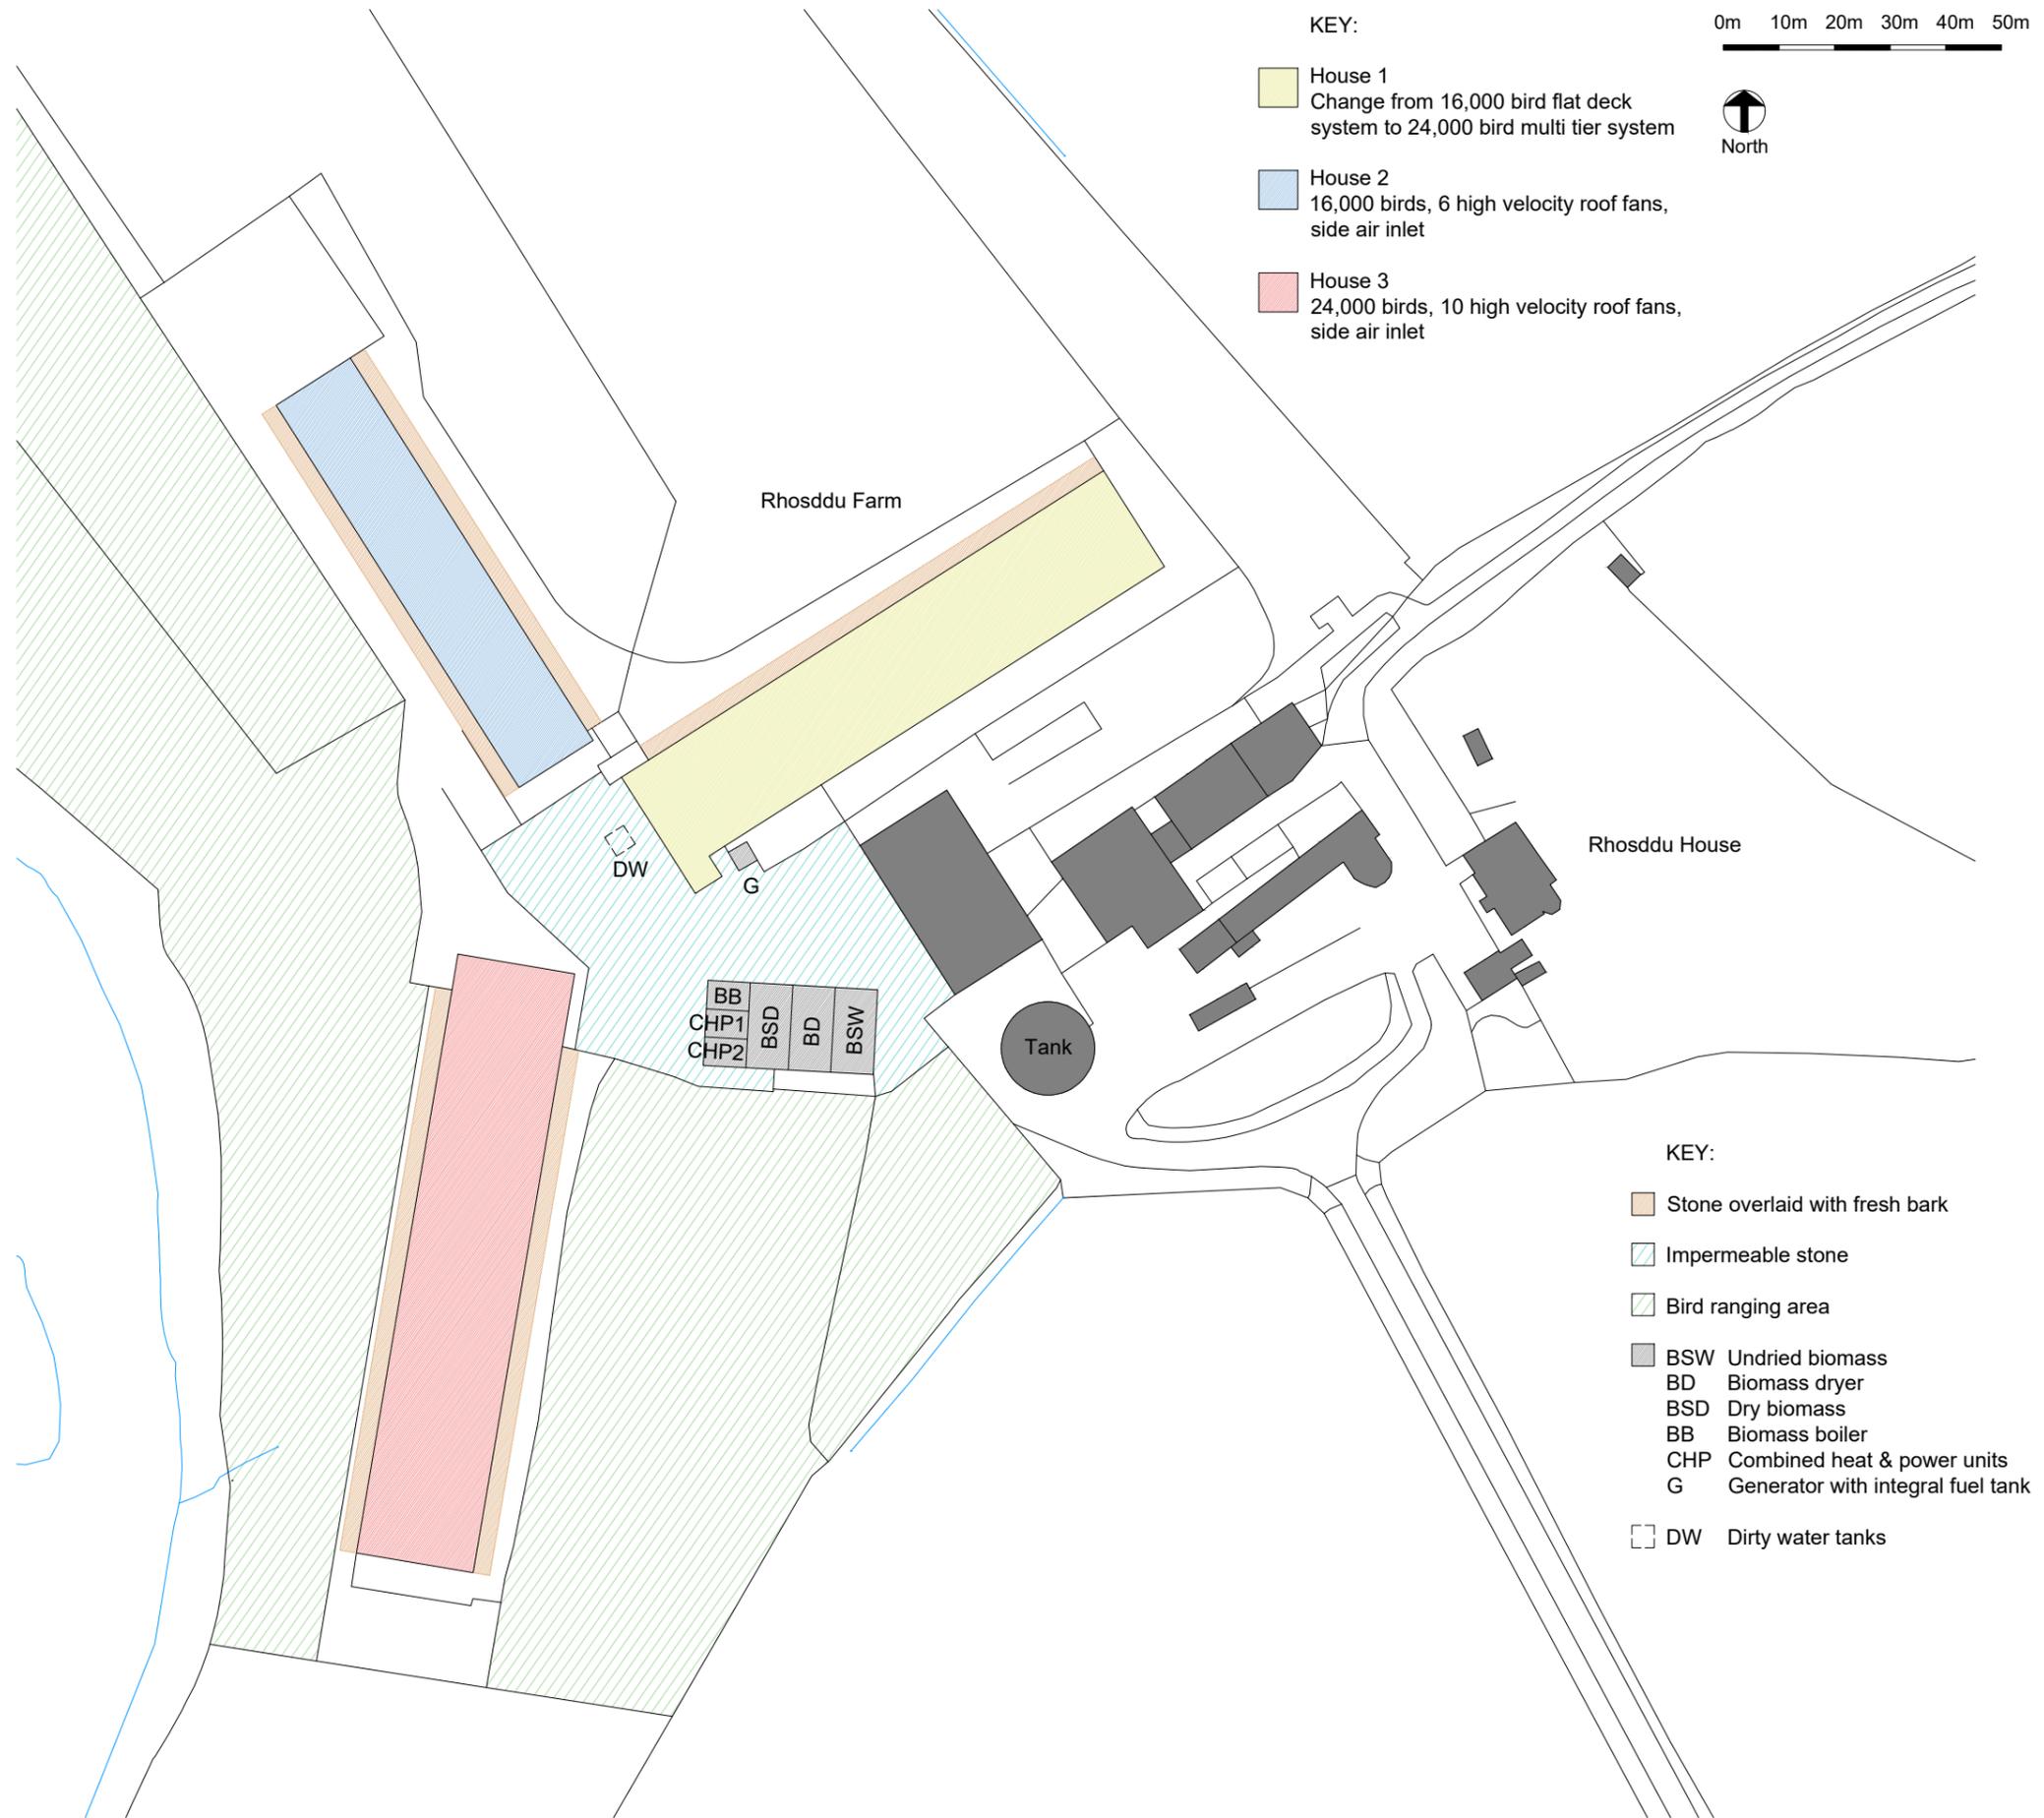

KEY:

- House 1
Change from 16,000 bird flat deck system to 24,000 bird multi tier system
- House 2
16,000 birds, 6 high velocity roof fans, side air inlet
- House 3
24,000 birds, 10 high velocity roof fans, side air inlet

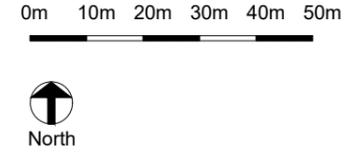

KEY:

- Stone overlaid with fresh bark
- Impermeable stone
- Bird ranging area
- BSW Undried biomass
- BD Biomass dryer
- BSD Dry biomass
- BB Biomass boiler
- CHP Combined heat & power units
- G Generator with integral fuel tank
- DW Dirty water tanks



Residential - Agricultural - Commercial			
Project	Free Range Poultry Unit		
Drawing Title	Location Plan		
Location	Rhosddu Farm, Meifod, Llansantffraid, Powys, SY22 6TH		
Client	M Langford		
Scale	1:1250 @ A3		
Drawing No	78584 / RJC / 001	Rev	-
Drawn By	NB	Date	2024/04/16

MERCIAN HOUSE, 9 DARWIN COURT, OXON
 BUSINESS PARK, SHREWSBURY, SY3 5HJ
 Tel: 01743 791336
 E-mail: mail@rogerparry.net
 Web address: www.rogerparry.net
Roger Parry & Partners LLP partnership no.OC312203
 Registered in England and Wales.
 A list of members of the LLP is available at the above address.