



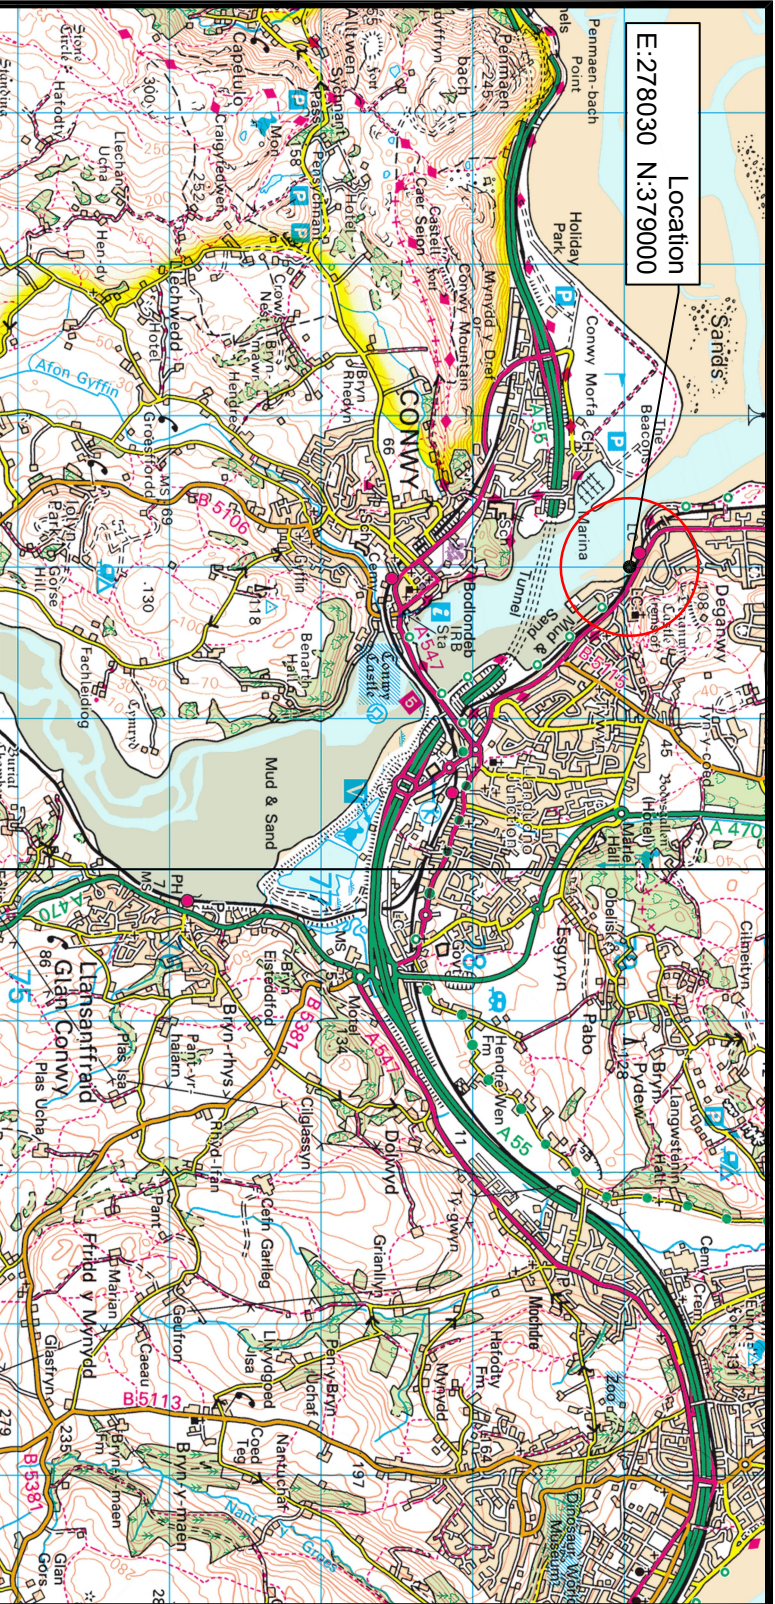

Location
E:278030 N:379000

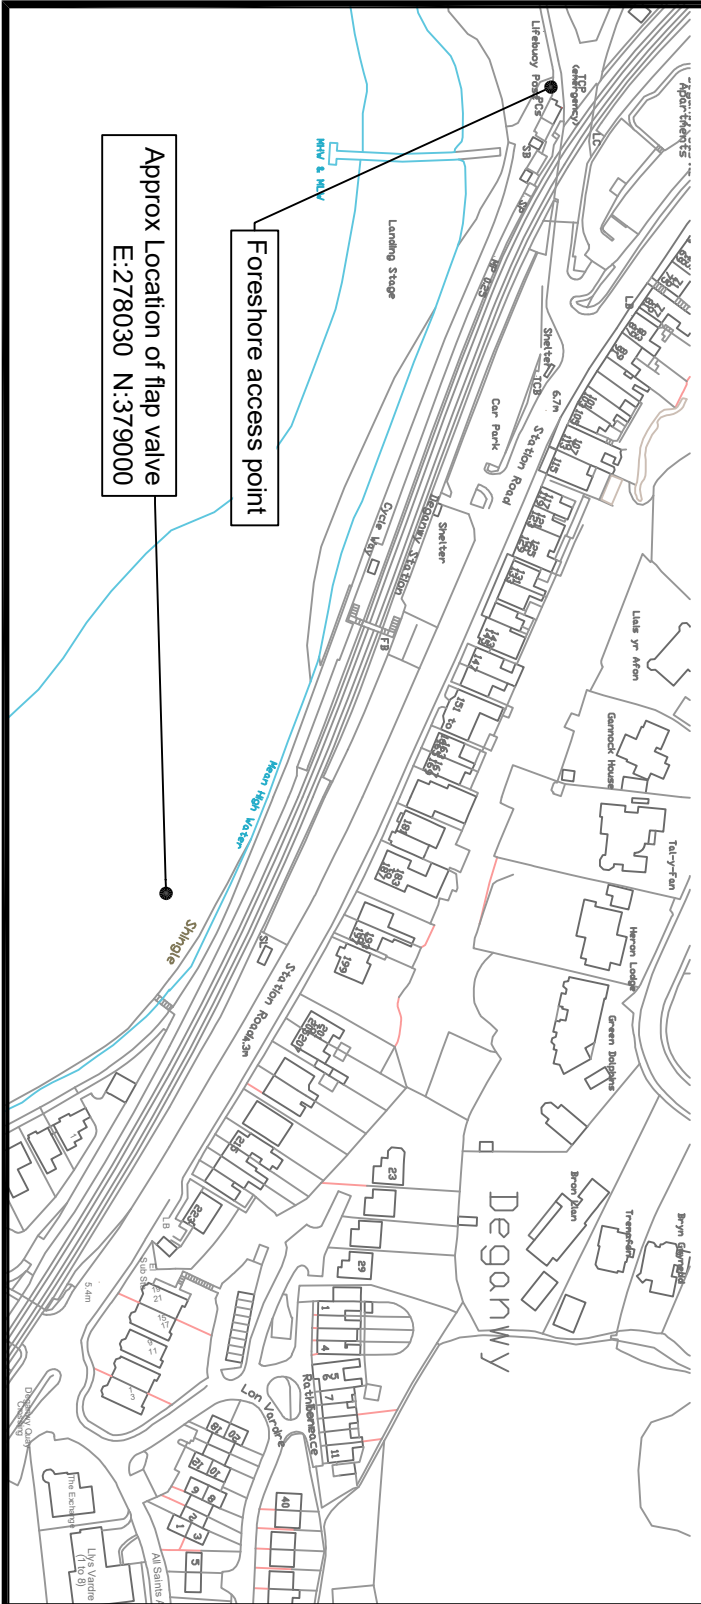

Foreshore access point

Approx Location of flap valve
E:278030 N:379000



Reproduced from the Ordnance Survey Mapping with the permission of the Controller of H.M.S.O. Crown Copyright, Conwy County Borough Council, 100023380, 2020

KEYNOTES

REV	DETAIL	DRAWN	CHECKED	DATE
A	Renumbered from RR H82 A100	SJB		Nov 23

PROJECT	Highway Flooding Reduction Measures - Conwy Estuary Outfalls
TITLE	H82 Station Road Deganyw Location

CLIENT
CCBC
ERF FR&I

SCALE @ A4:	DRAWN:	CHECKED:	APPROVED:	DWG STATUS:
1:2500	SJB DATE: Apr 23	BS DATE: Nov 23	OC DATE: Nov 23	TENDER



CONWY
CYNIGOR BWRDEISTREF SIROL
COUNTY BOROUGH COUNCIL

**ENVIRONMENT,
ROADS & FACILITIES**
G.B. Edwards BEING (Hons) CENG FICE
Head of Environment Roads & Facilities,
Moorfield Offices, Conwy Road,
Moorfield, LL28 5AB
Tel: (01492) 575537
Fax: (01492) 575199

PROJECT Ref:	ERCFC2310N	DRAWING No:	T100	REV	A
--------------	------------	-------------	------	-----	---