



Extent of impounded backwater (scale 1:50@A3)

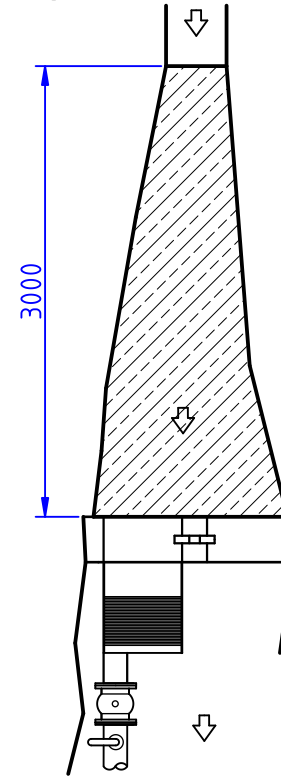



Section A

Section C through river channel

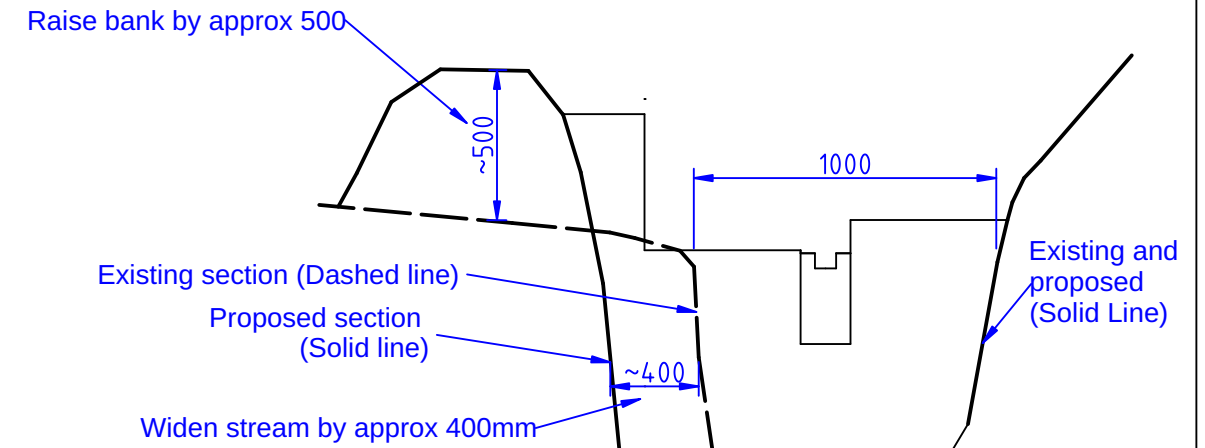


Section B

Elevation from downstream

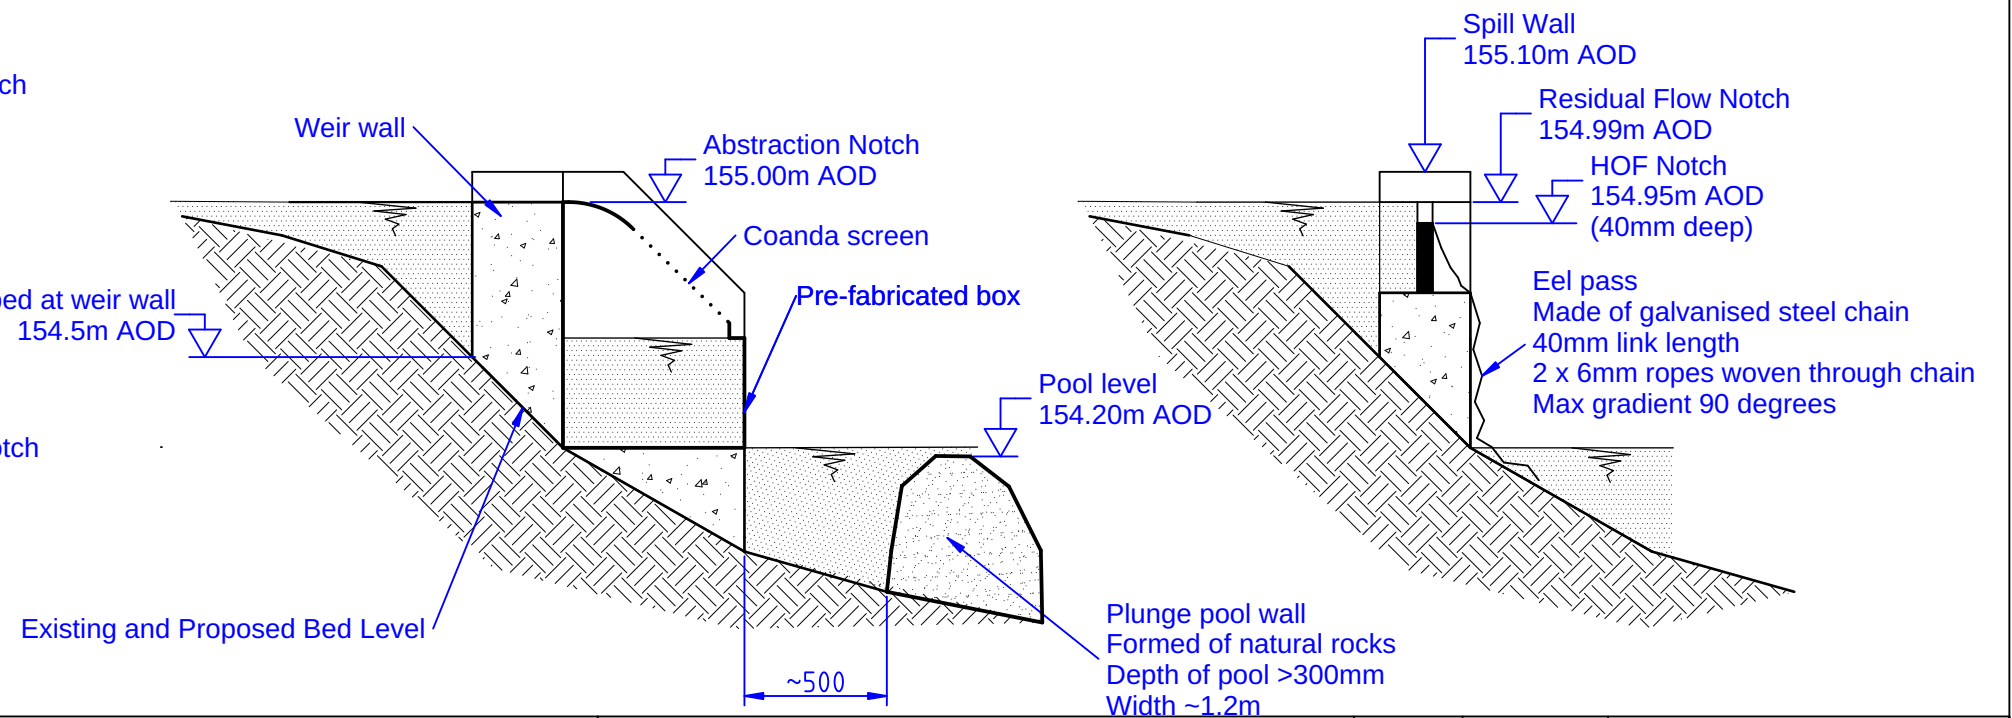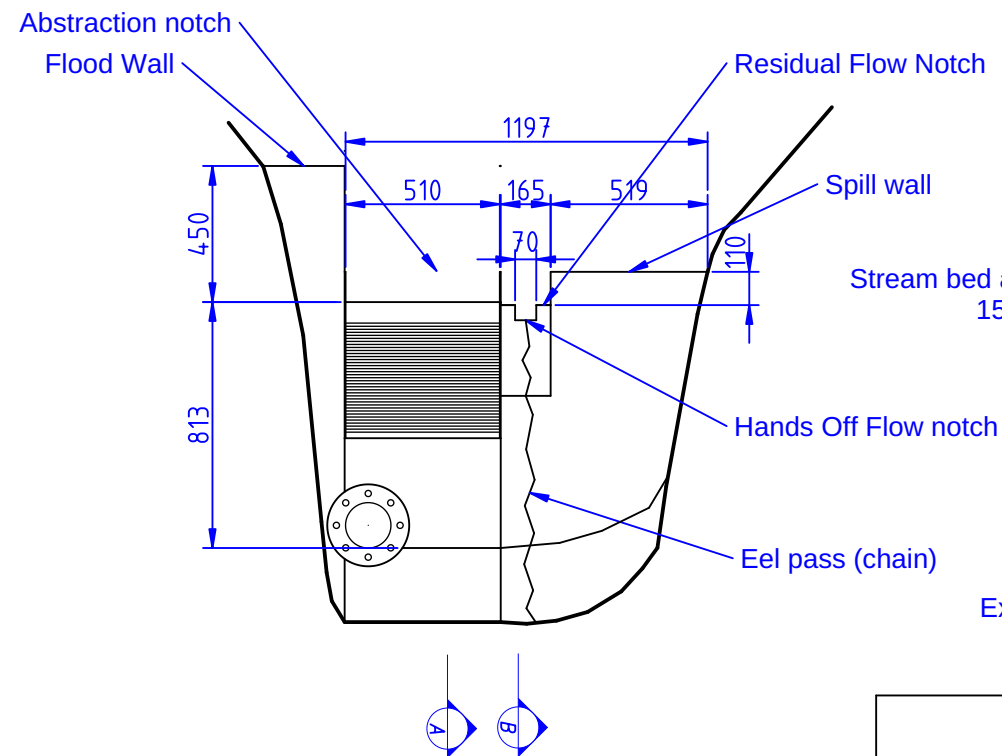


NB HYDRO SERVICES



Project			Erw Faethlon Micro Hydro Scheme		
Drawing Title			Intake General Arrangement		
Drawing Number			Page	Scale	
ERW/INT01			2 of 2	1:25@A3	
Rev	Date	Description	B	01/2024	More detail for NRW
			A	11/2023	First Issue

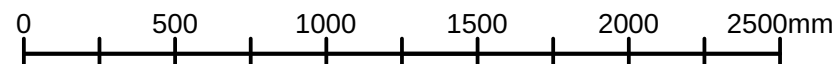

Contour map proposed

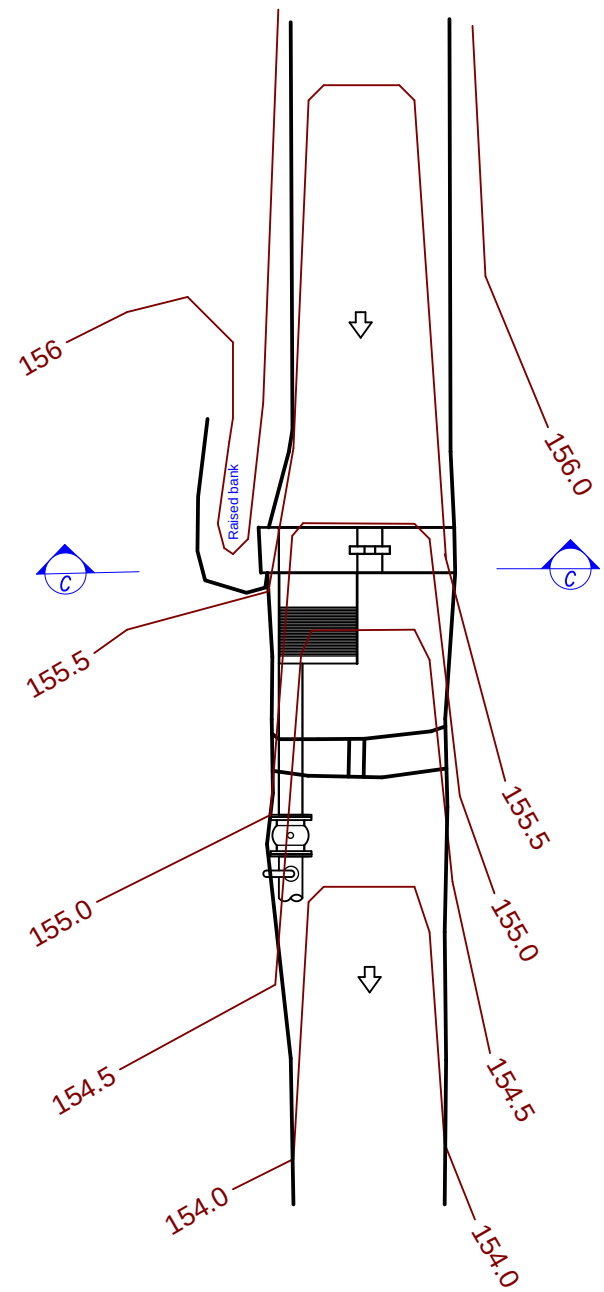

Contour map existing

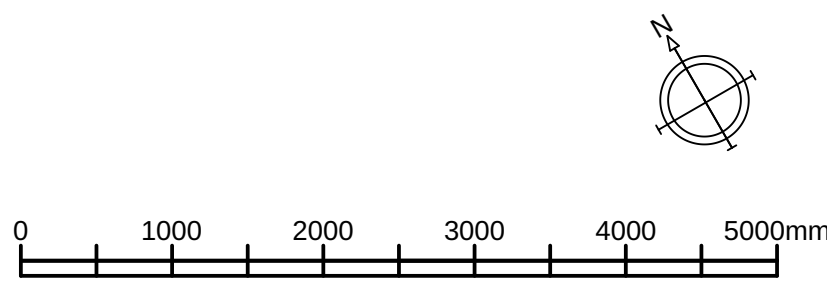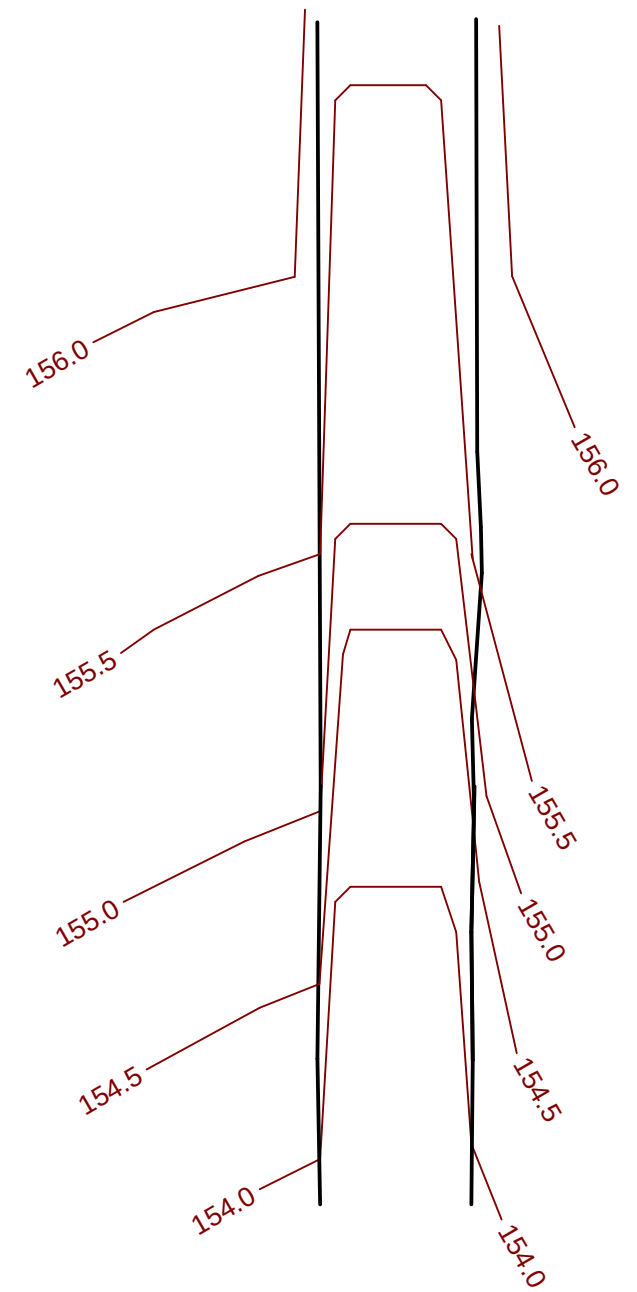

NB HYDRO SERVICES	Project		Erw Faethlon Micro Hydro Scheme		
	Drawing Title		Intake General Arrangement		
	Drawing Number		Page	Scale	
	ERW/INT01		2 of 2	1:50@A3	
	Rev	Date	Description		
	B	01/2024	More detail for NRW		
	A	11/2023	First Issue		