

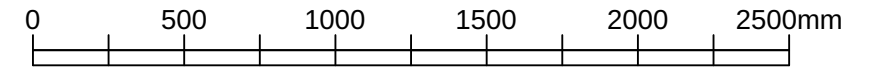



Plan View

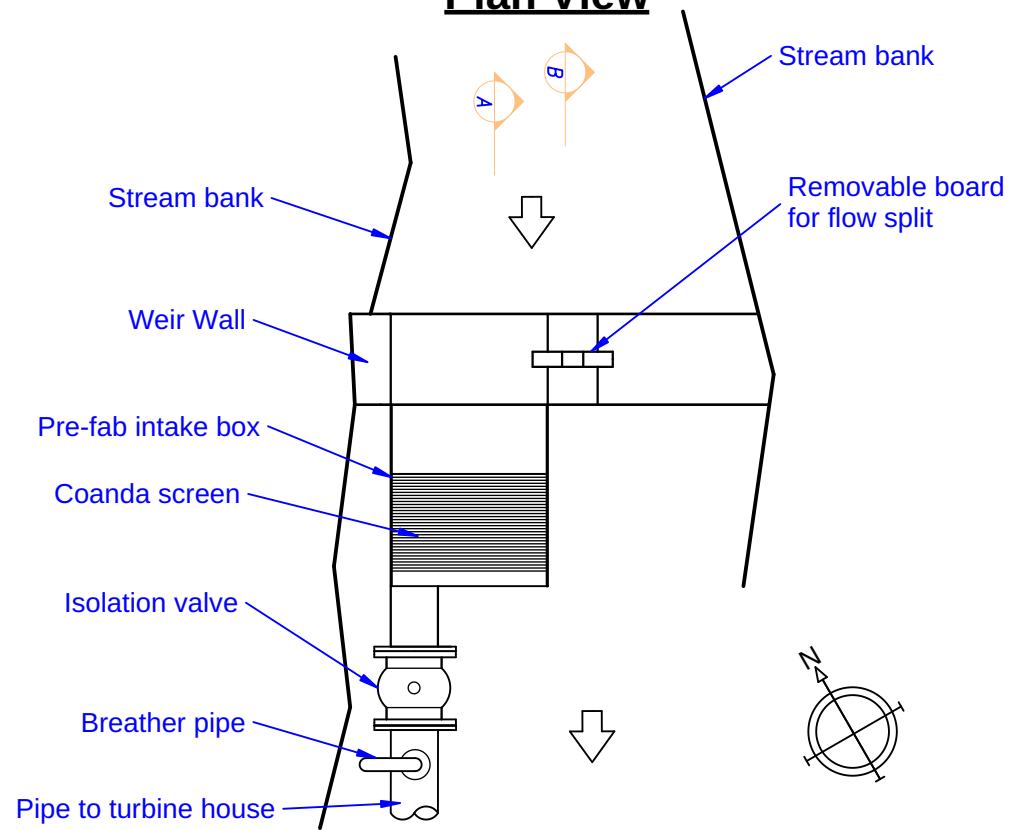


Elevation from downstream

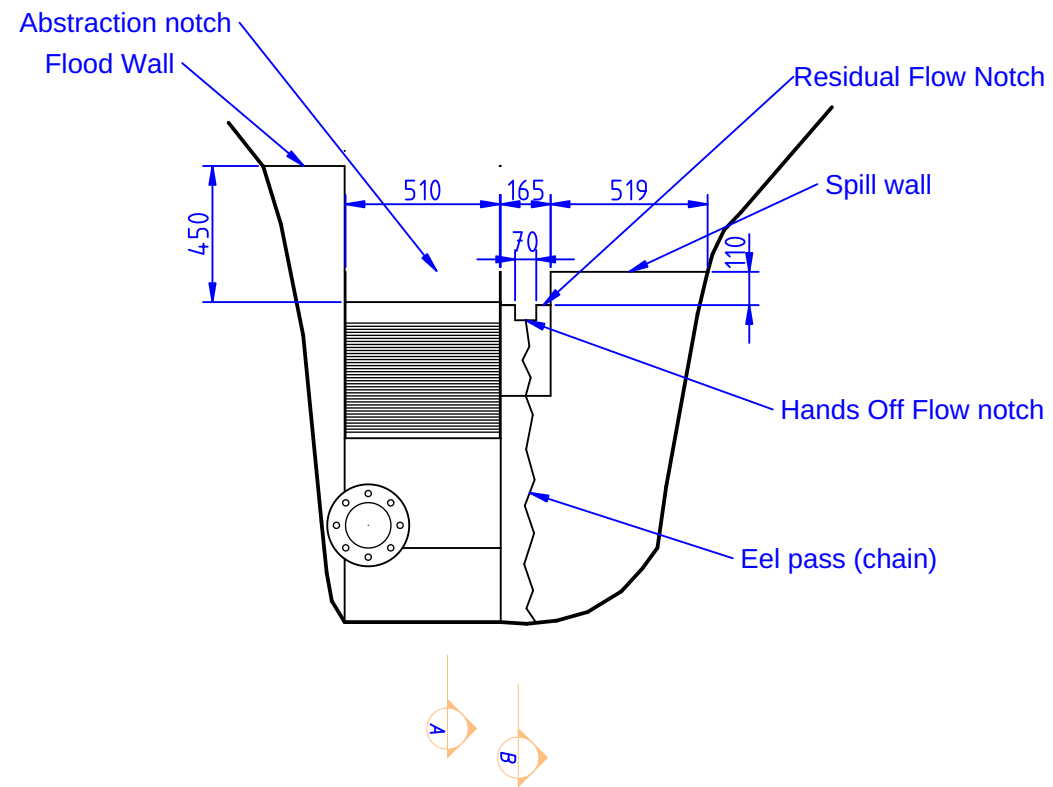

Section A

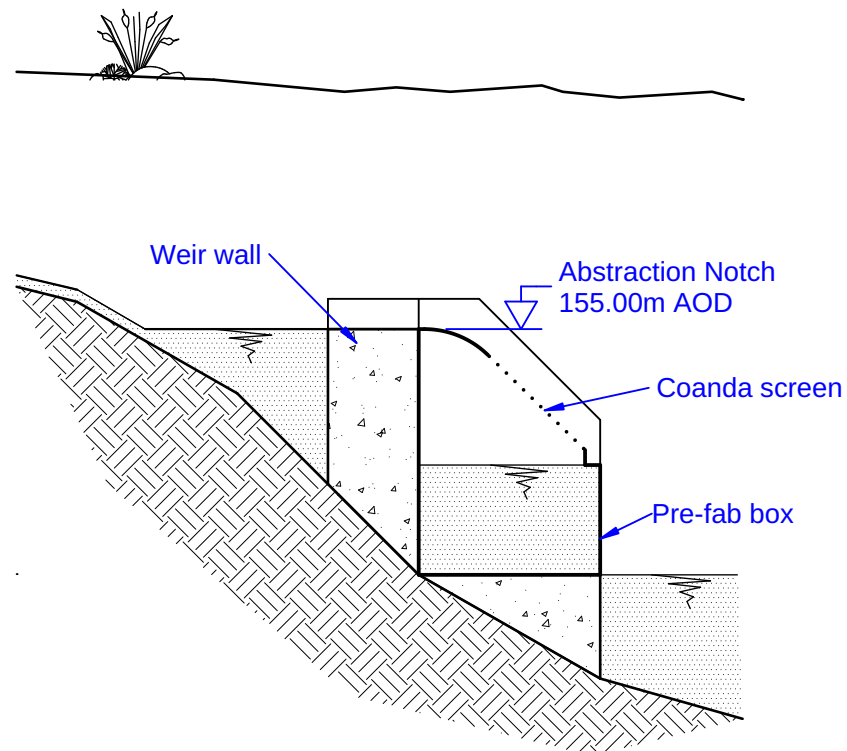

Section B

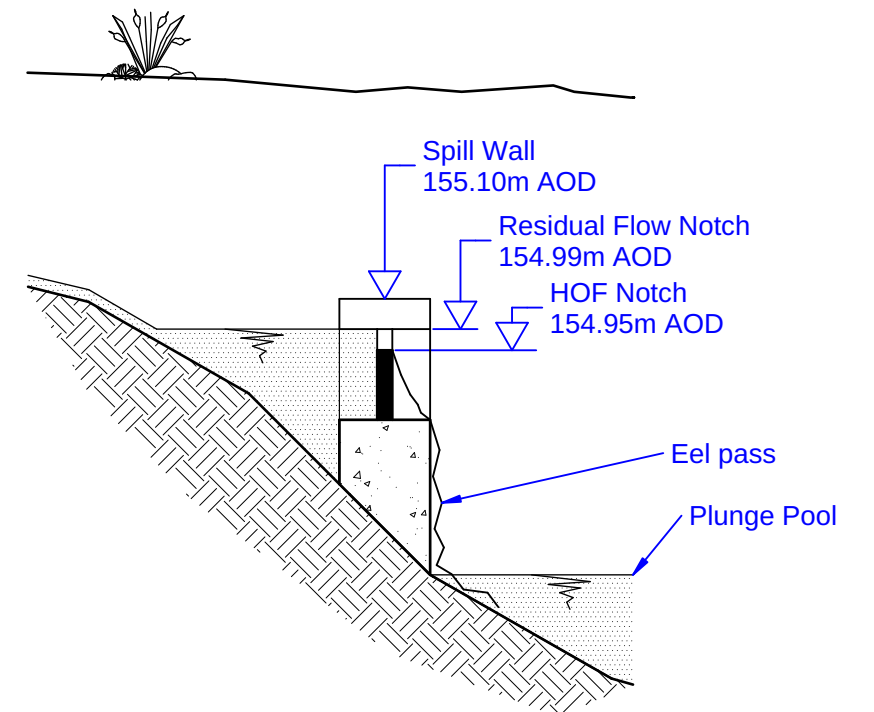

NB HYDRO SERVICES	Project Erw Faethlon Micro Hydro Scheme				
	Drawing Title Intake General Arrangement				
	Drawing Number ERW/INT01	Scale 1:25@A3	A	11/2023	First Issue
			Rev	Date	Description