



East

NOTES:
Block construction with timber cladding
Concrete foundations and anchor block to be confirmed by structural engineer

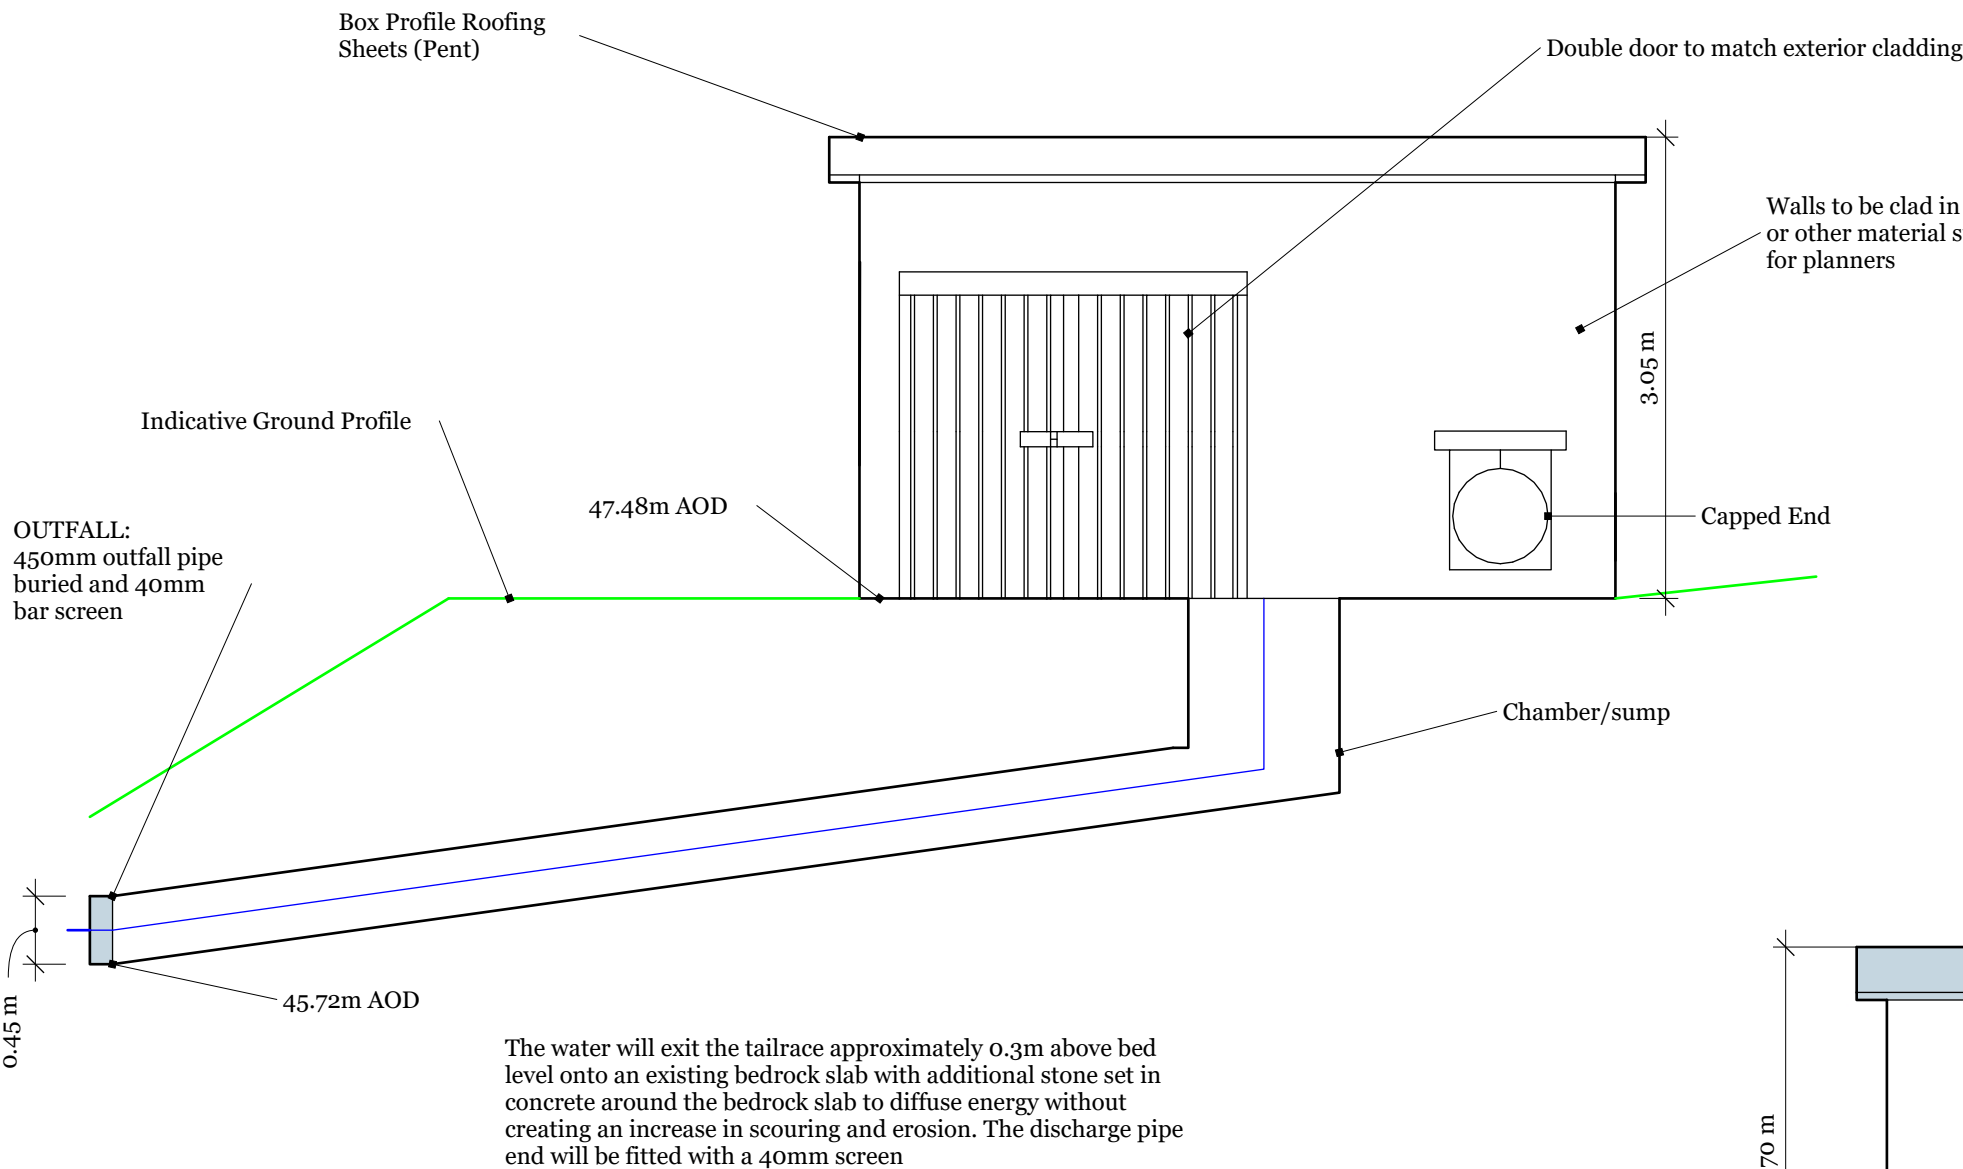


West

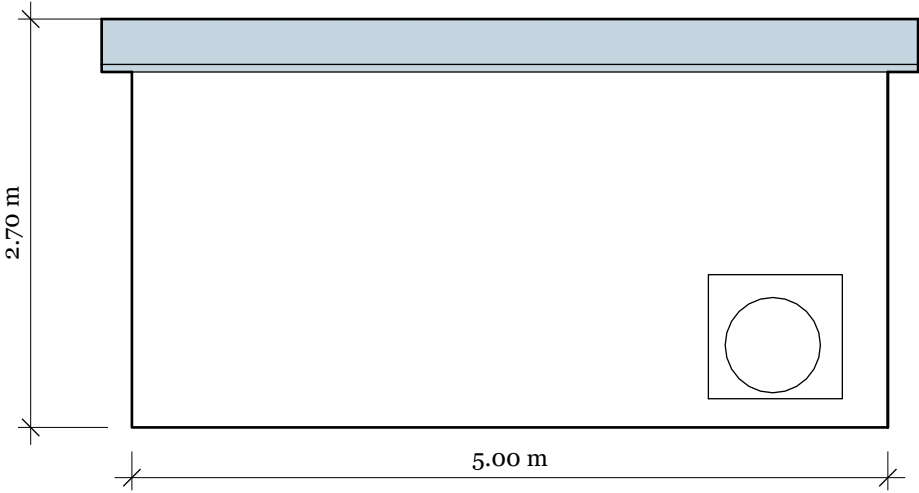


Plan View


Control/
capacitor unit

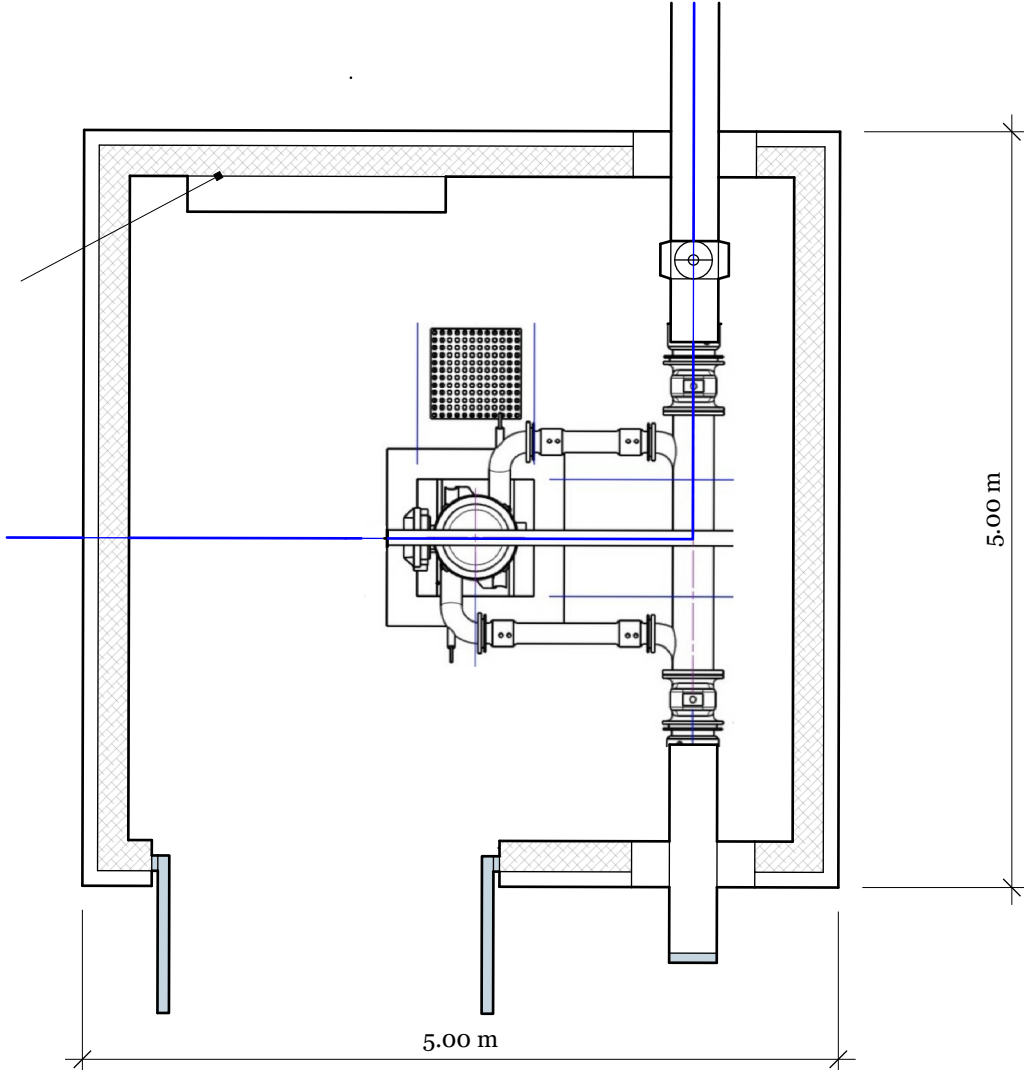

North

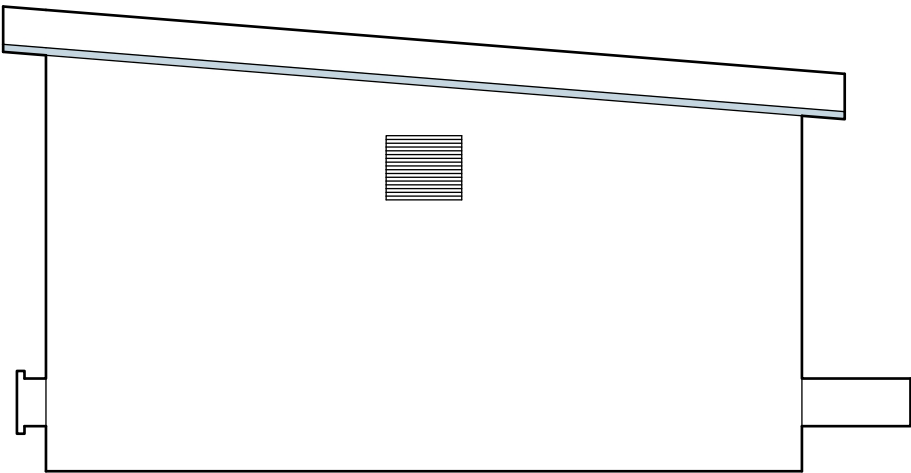


South

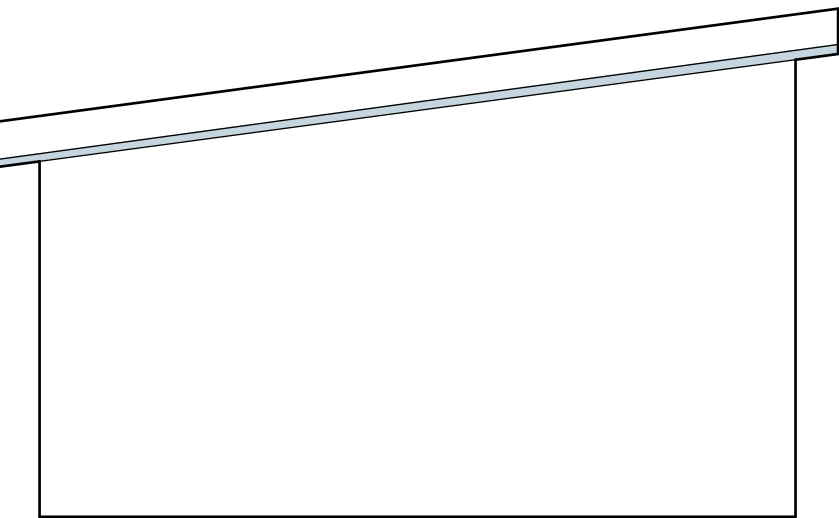

Meter Cubicle



Notes:
GRP Dark Green

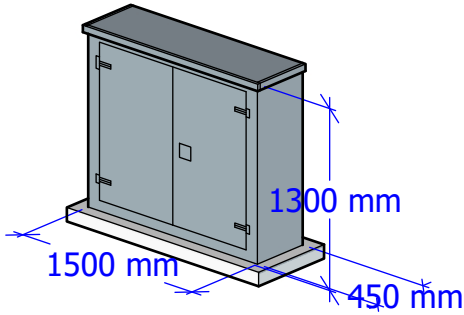

| REVISIONS | | |
|-----------|--------------|---------|
| | MM/DD/YY | REMARKS |
| 1 | 28 /10 /2024 | ... |
| 2 | --/--/-- | ... |
| 3 | --/--/-- | ... |
| 4 | --/--/-- | ... |
| 5 | --/--/-- | ... |