


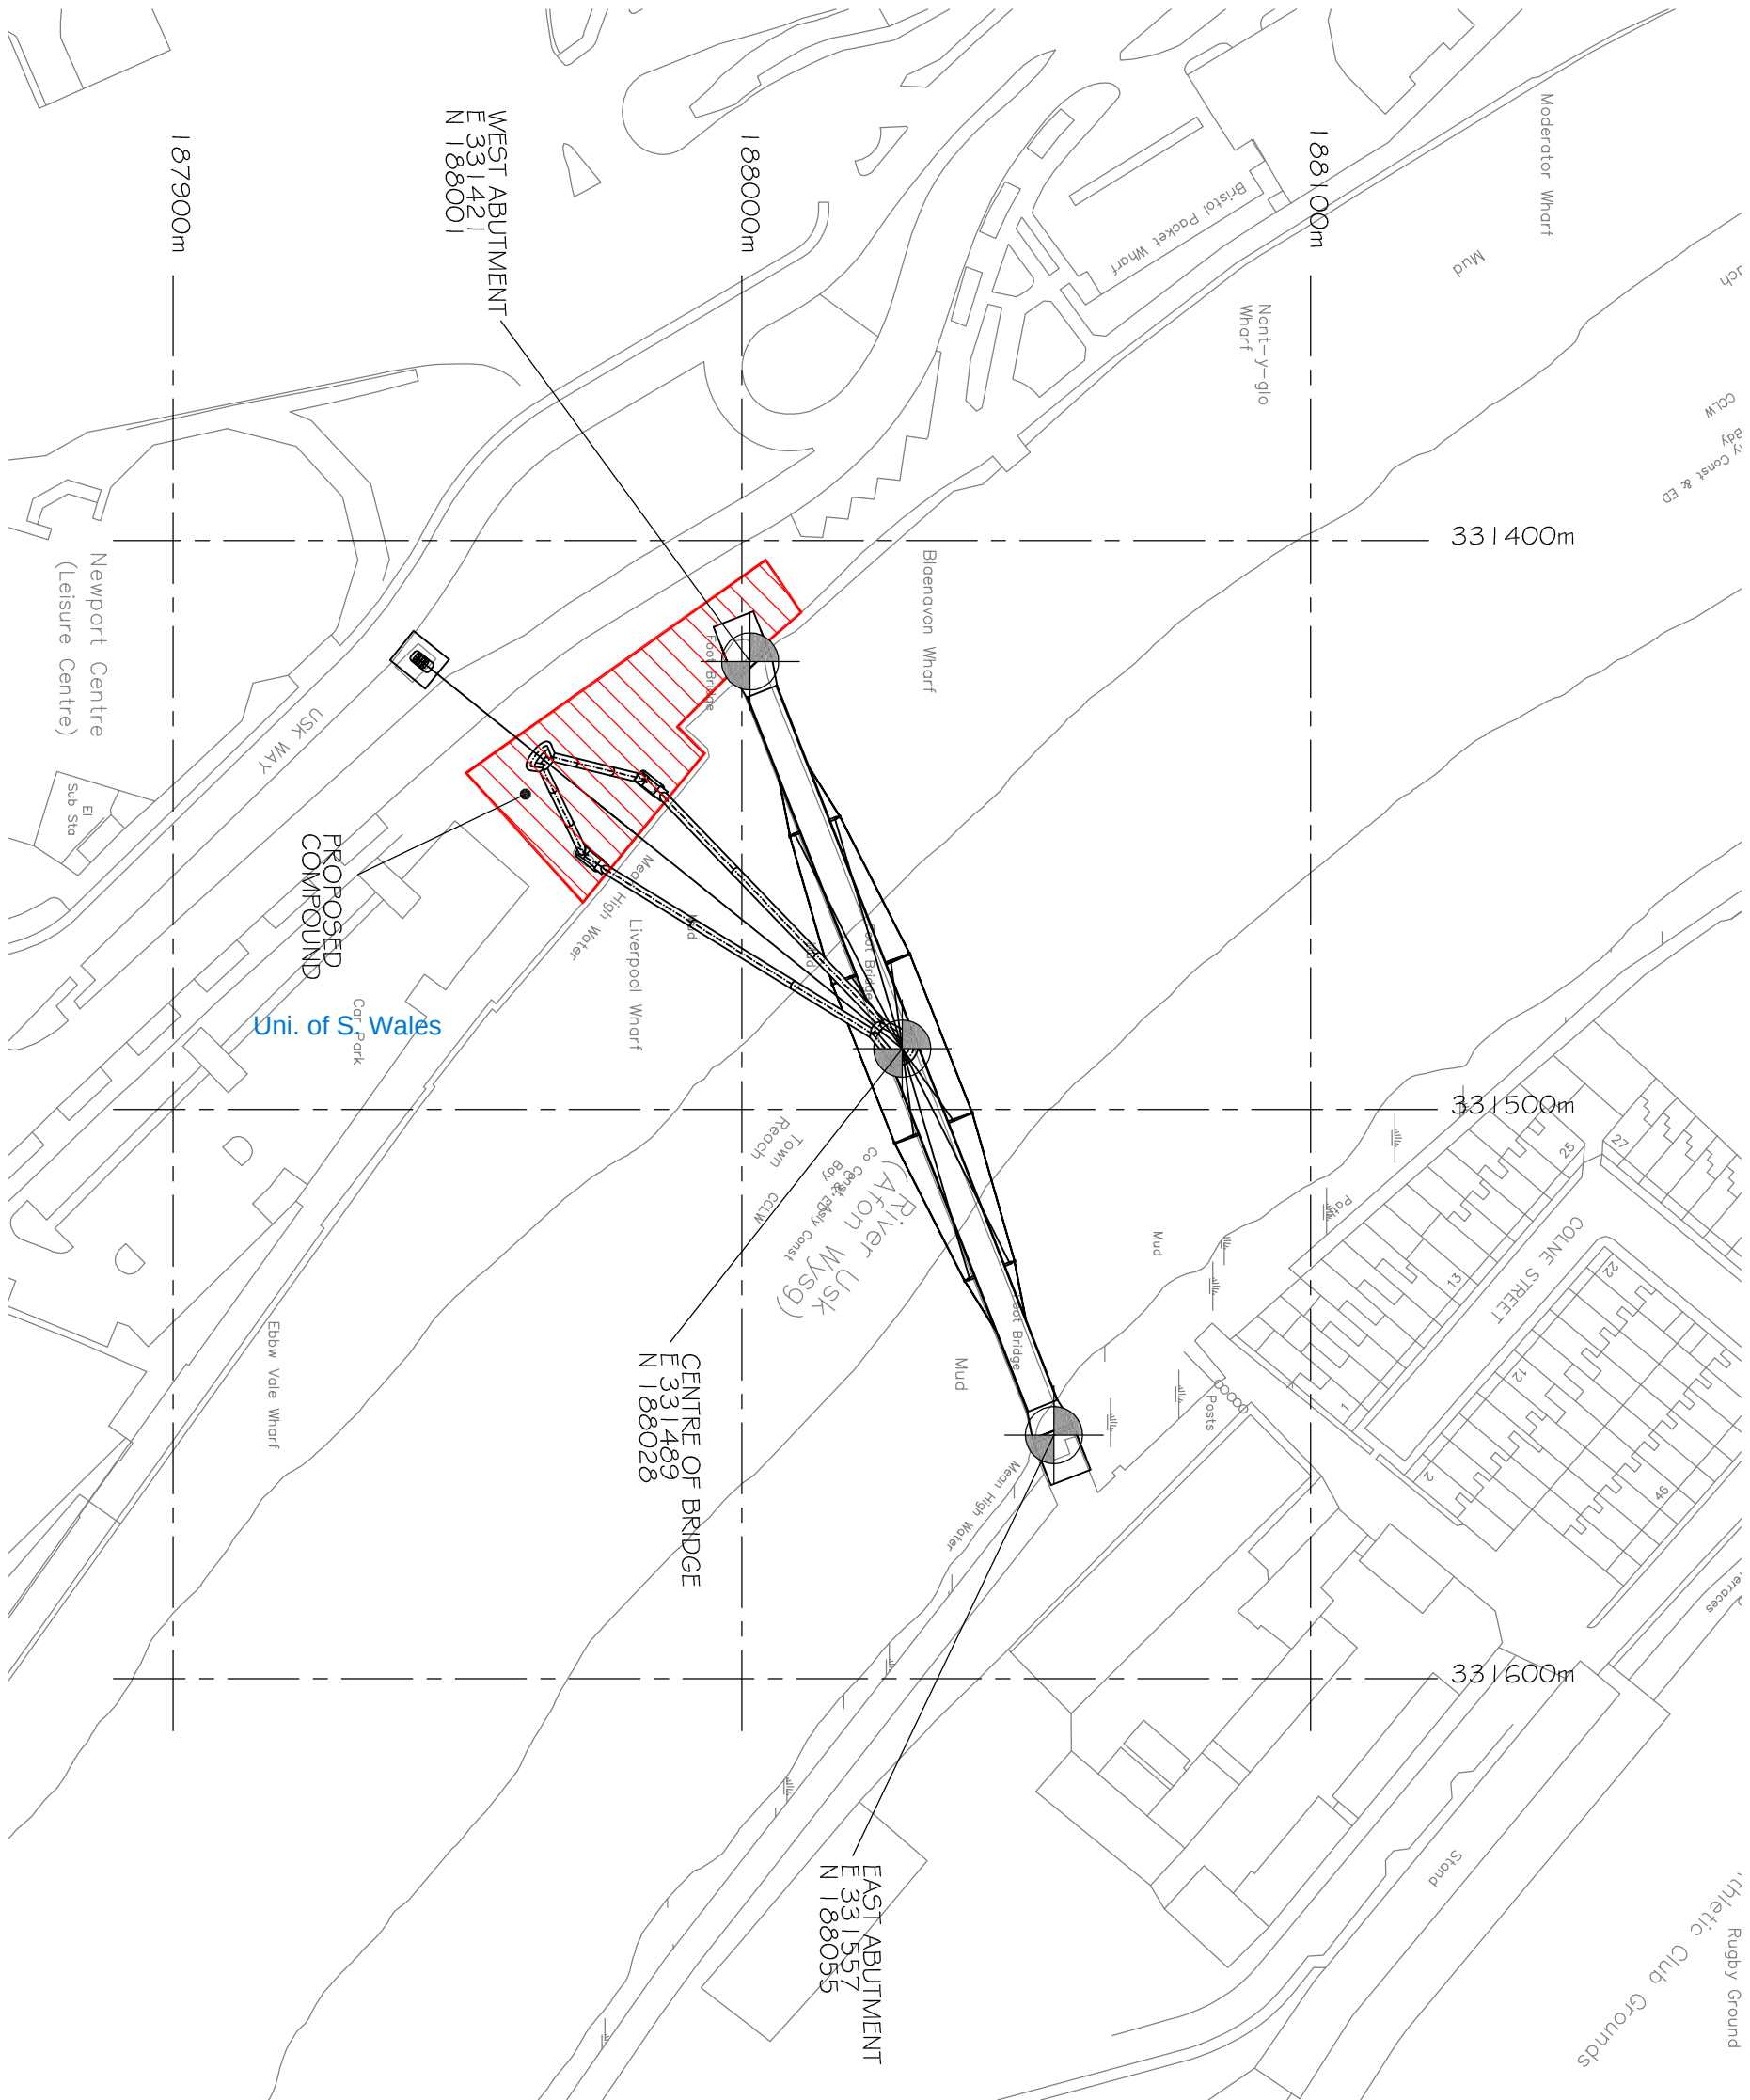

SITE LOCATION PLAN
(SCALE 1 : 1250)

Reproduced from the Ordnance Survey mapping with the permission of the Controller of Her Majesty's Stationery Office © Crown copyright. Unauthorised reproduction infringes Crown copyright and may lead to prosecution or civil proceedings. Newport City Council Licence No. 100024210 (2010).

Rev	Details	Dr	Ch	Ap	Date

Streetscene

Head of Streetscene
Newport City Council
Civic Centre, Newport
South Wales, NP20 4UR.
Telephone: 01633 656656
Email:
streetscene@newport.gov.uk



Project
**CLEANING OF
NEWPORT CITY FOOTBRIDGE**
SITE LOCATION PLAN

File No.		Status: FOR INFORMATION			
Drawn	MQ	Checked		Approved	
Date	14.02.18	Date		Date	
Scale	As stated @ A2				
Drawing No.	3051-001				-