



SCALE: 1 : 200

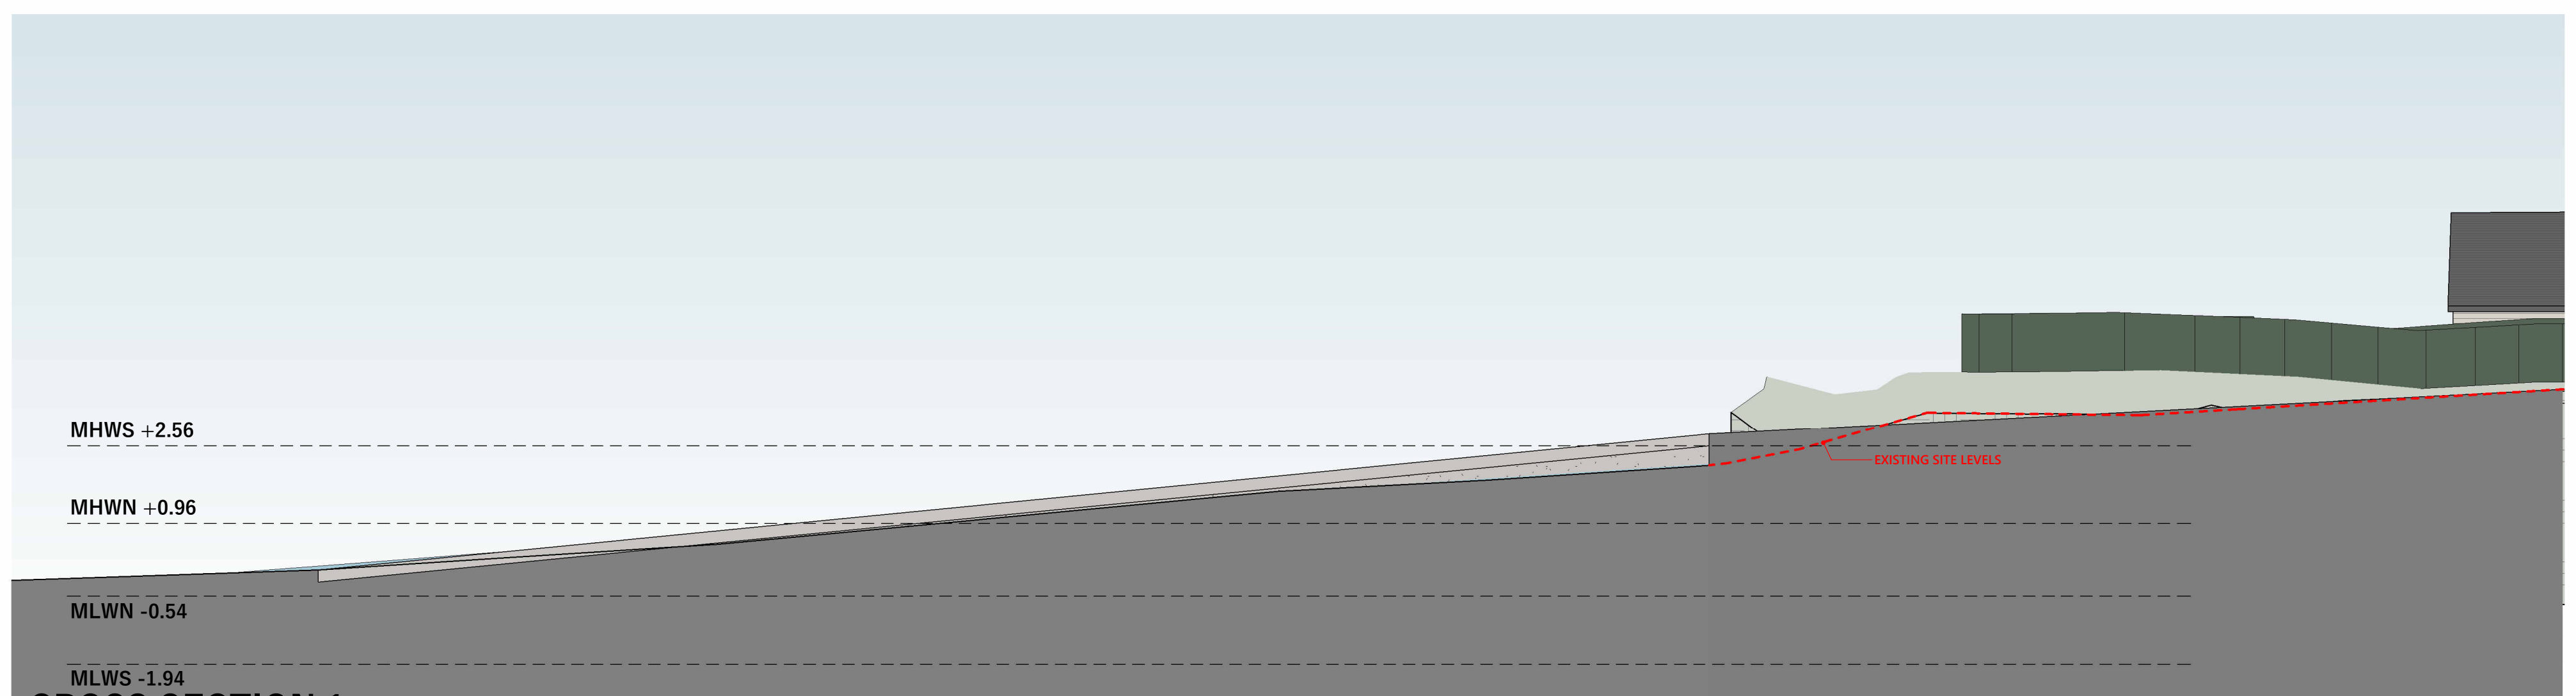

SCALE: 1 : 100

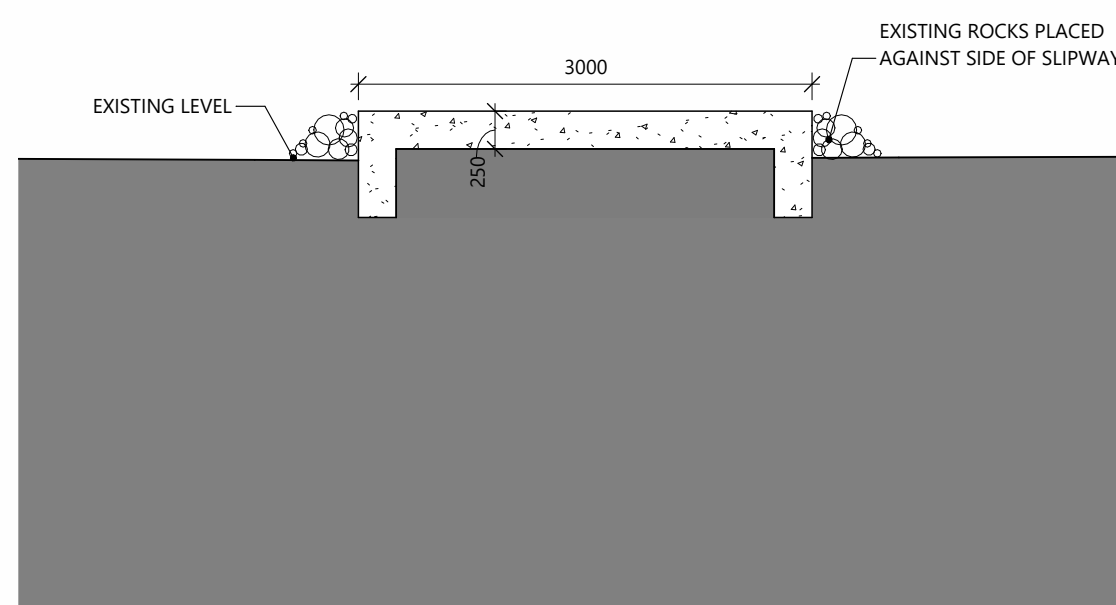

SCALE: 1 : 50